


HOUSE TYPE N402
4 Bed Integral Garage
115.8 sq.m / 1246 sq.ft

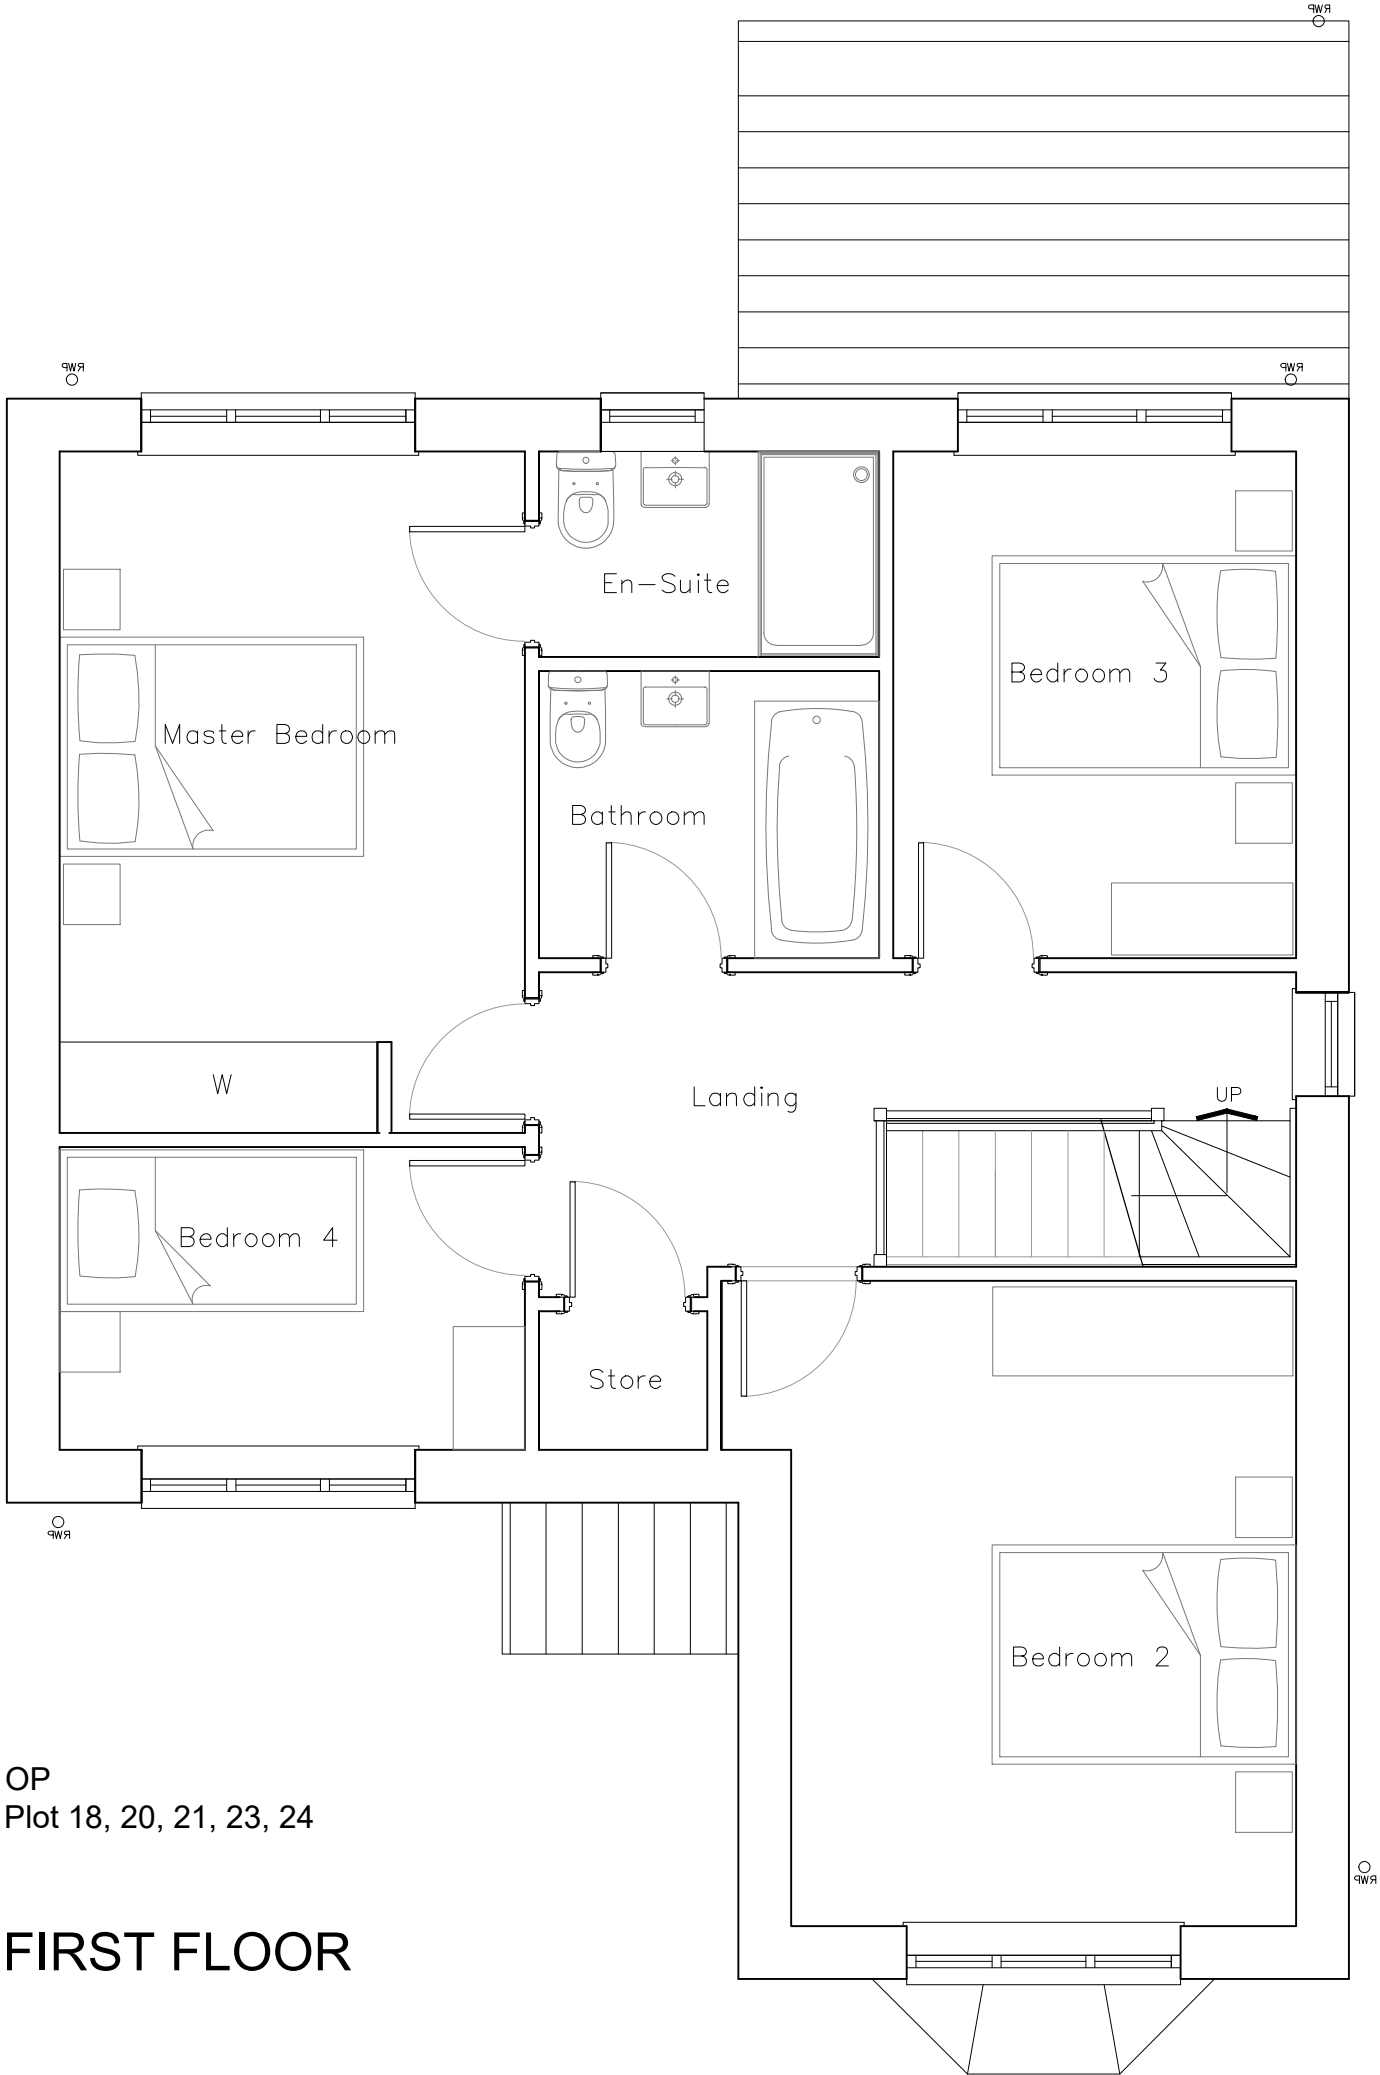

OP
Plot 18, 20, 21, 23, 24

FIRST FLOOR

-	-	-	-
Rev	By	Note	Date



NEWETT
HOMES

Thorp Arch Grange Walton Road Thorp Arch Wetherby LS23 7
T: 01937 543 595 F: 01937 582 333 E: info@berkeleydeveer.co

PROJECT	New Smithy Avenue, Thurlstone		
TITLE	N402 First Floor Layout		
DATE	29.07.20	SCALE	1:50@A3
DWG. NO	N402.02	REVISION	—
DRAWN	JL	CHECKED	JL

DO NOT SCALE FROM DRAWINGS. ANY DISCREPANCIES TO
BE NOTIFIED TO THE ARCHITECTS. COPYRIGHT RESERVED