

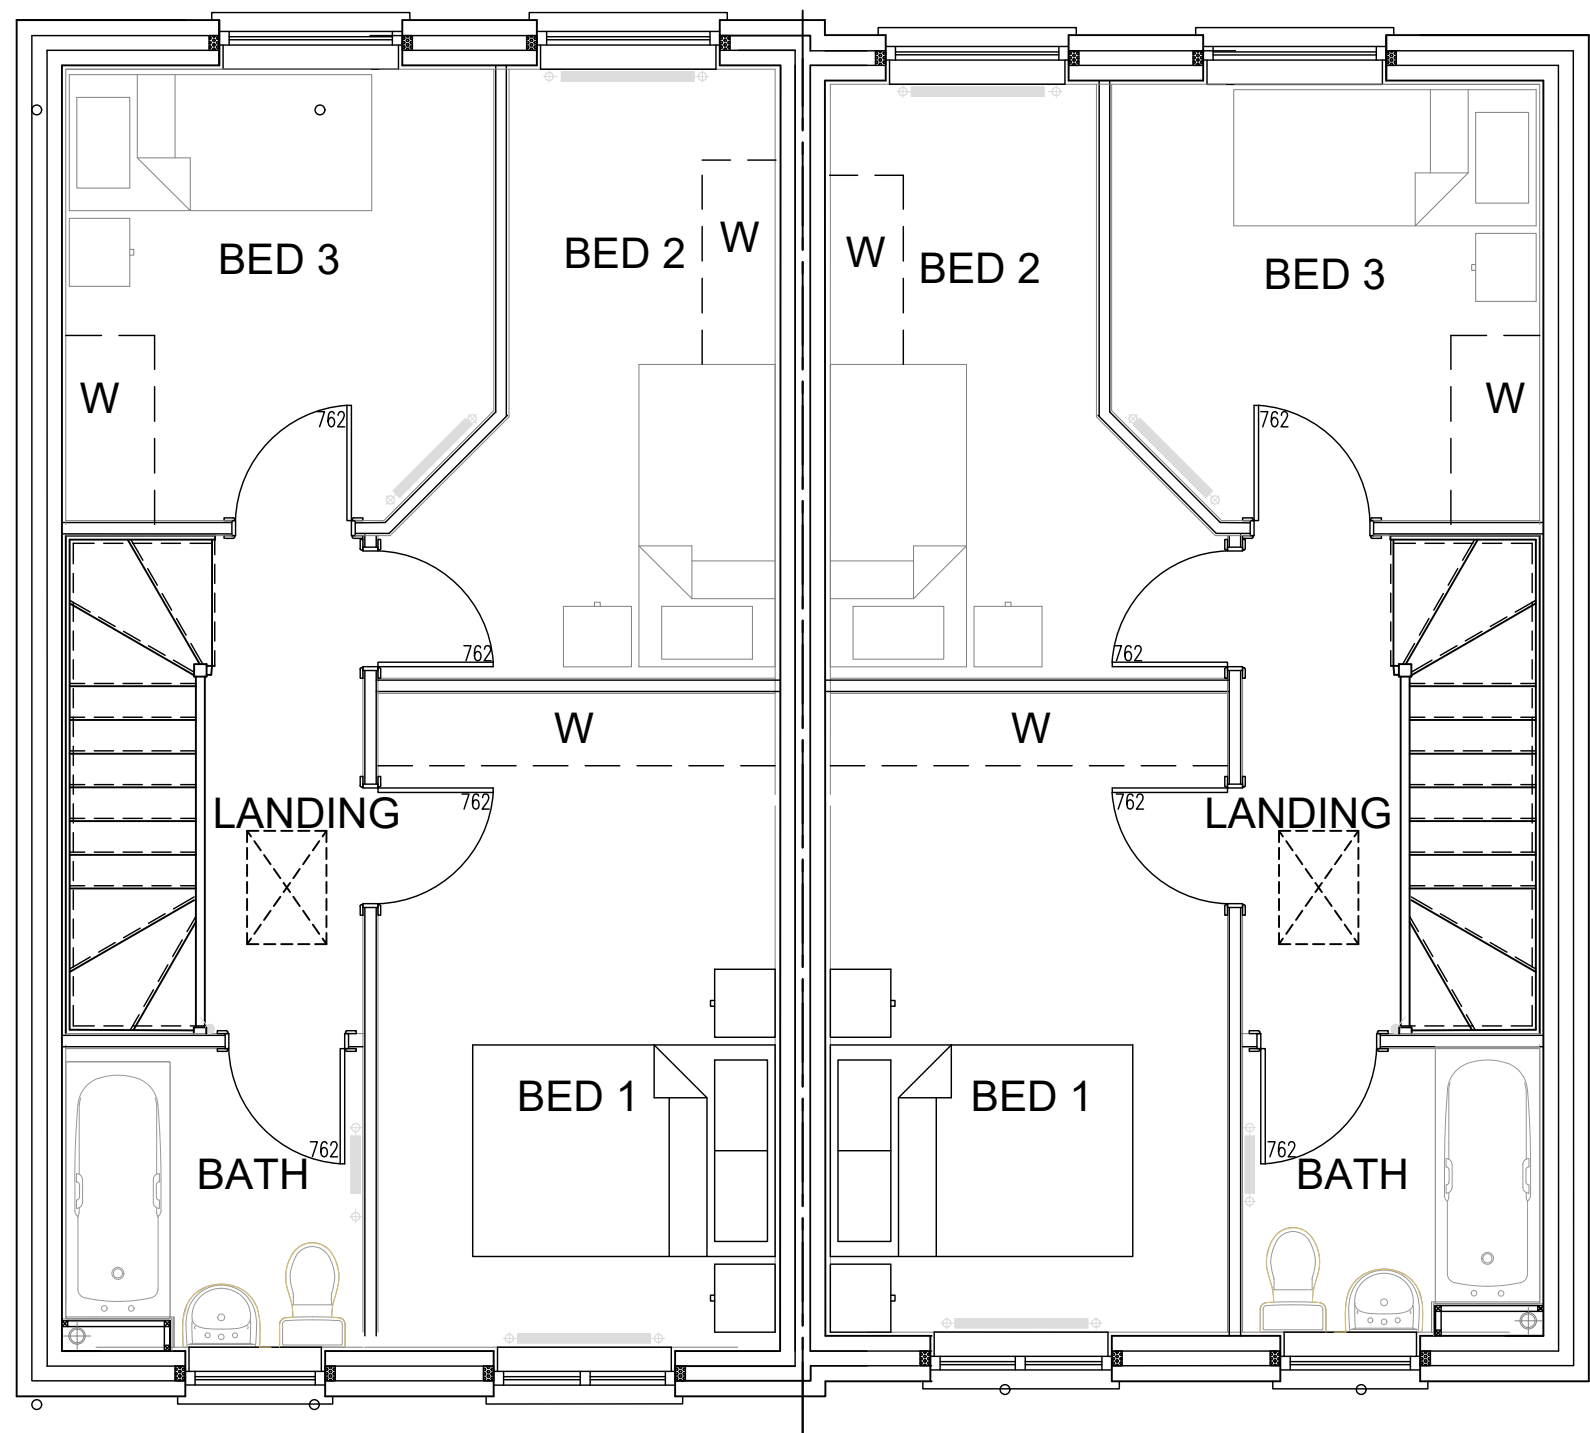


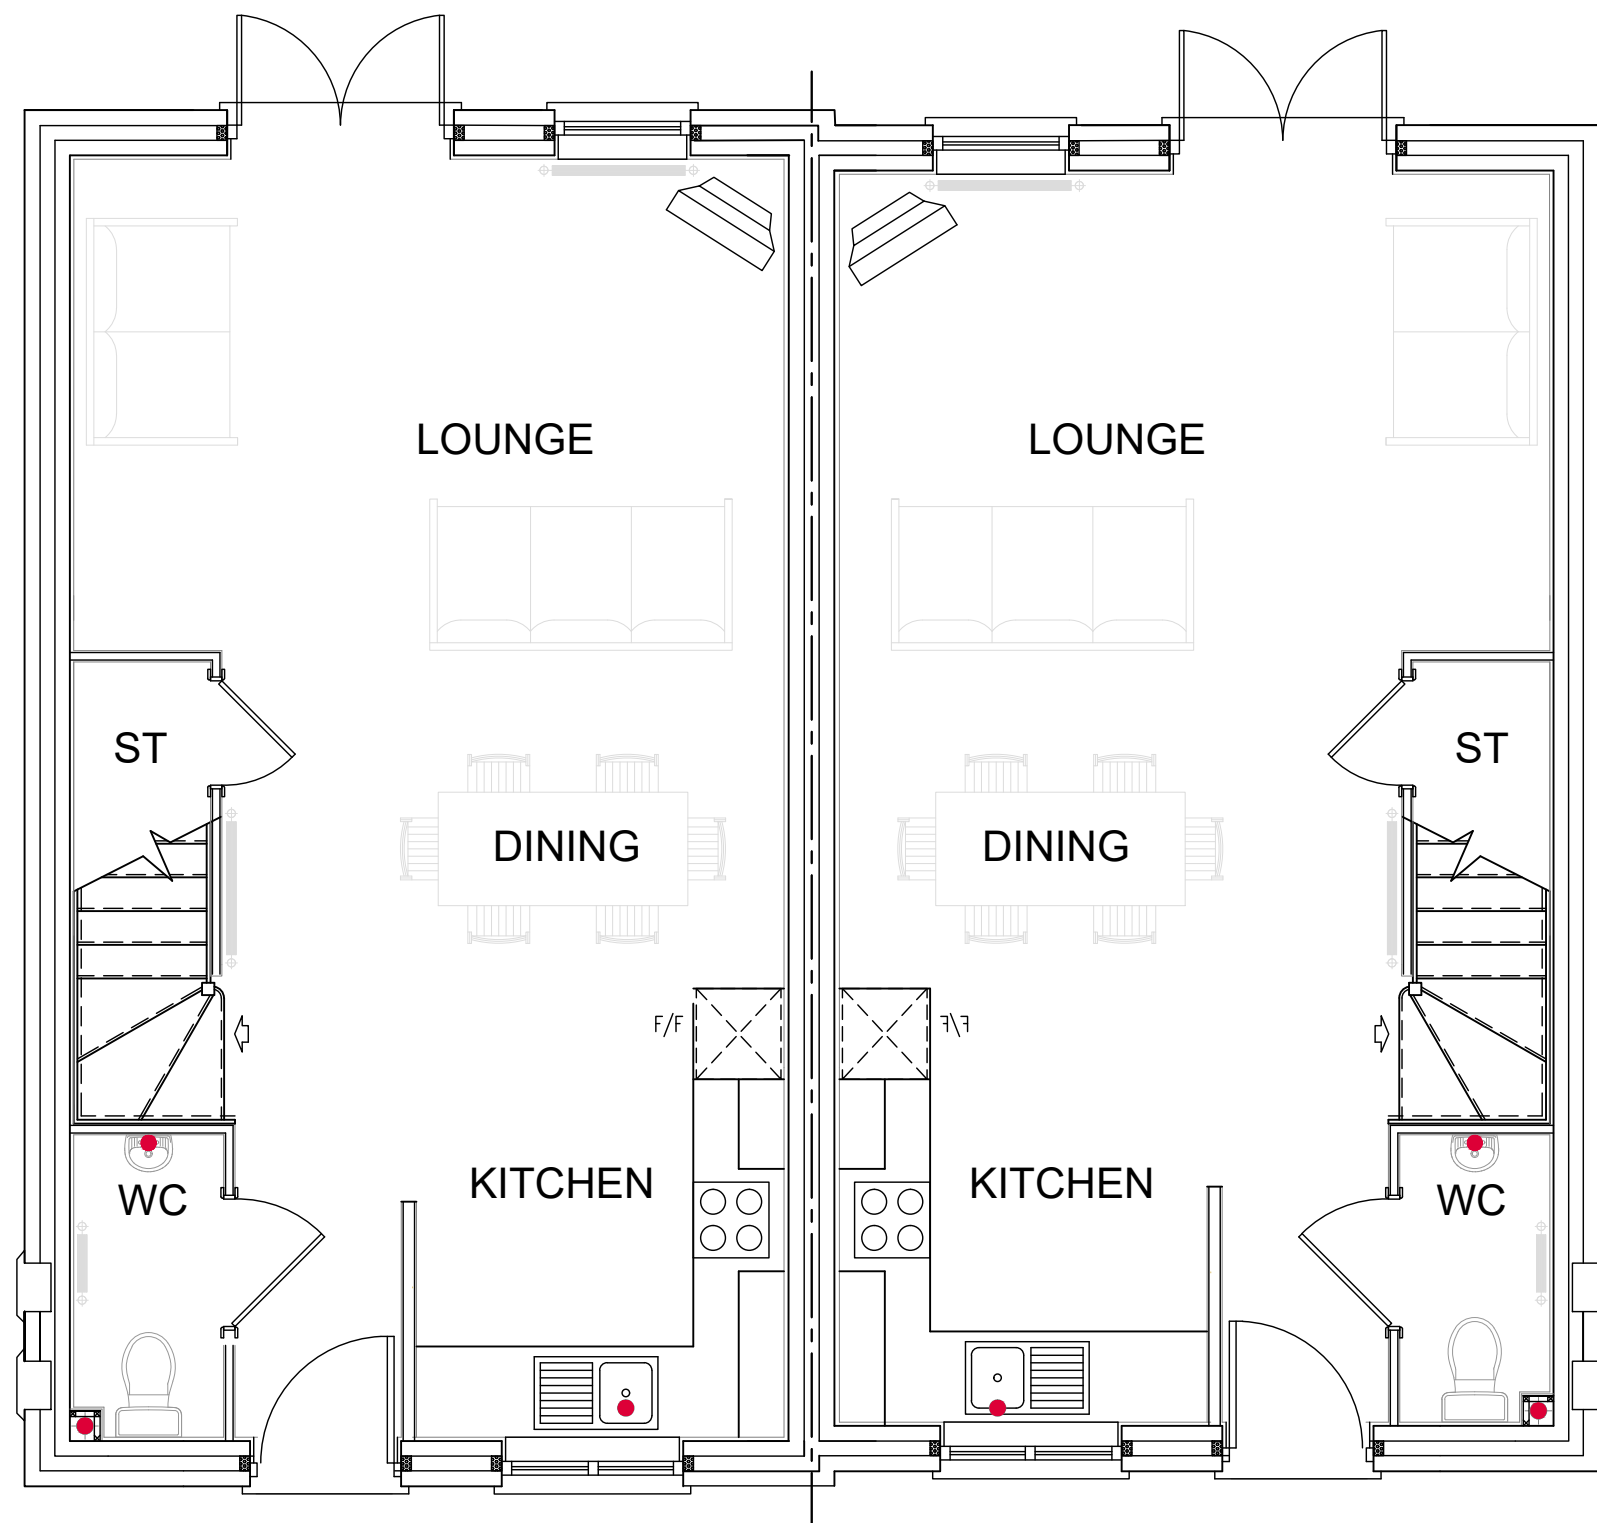

GROUND FLOOR PLAN

FIRST FLOOR PLAN

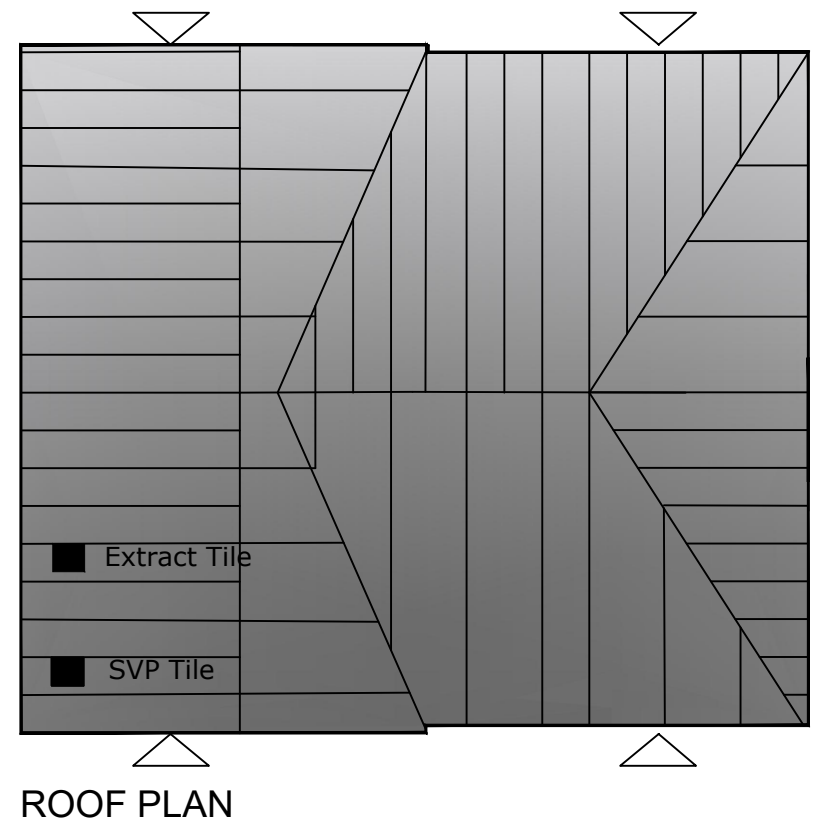

Chartered
Building
Consultancy

Professionalism and Integrity in Construction

All work to be carried out in accordance with the requirements of the Building Regulations, Water Authority and the Construction (Design and Management) Regulations currently in force.

Do not scale from this drawing. Architect to be notified of any discrepancies.

Verify relevant dimensions on site before commencing work or preparing shop drawings.

--	--	