

DO NOT SCALE

This drawing must not be scaled.
The Physical Contractor is to verify all dimensions, levels and datums prior to commencement of work.
Any discrepancies are to be reported immediately to the Building Surveyor.

Variations and modifications to the work shown on these drawings are not to be carried out without the written permission of the Project Manager.

This drawing is the property of the National Trust. The information shown is to be treated as confidential and must not be copied, reproduced or disclosed to any third person without the National Trust's written permission.

Maps are reproduced by permission of Ordnance Survey
© Crown Copyright and database right 2017

REVISION	BY	DATE	DETAILS


NOTES

Trees proposed to be felled

Tree 14 - young yew growing from under wall

Tree 13 - young sycamore growing from under wall

Tree 6 - badly burnt sycamore

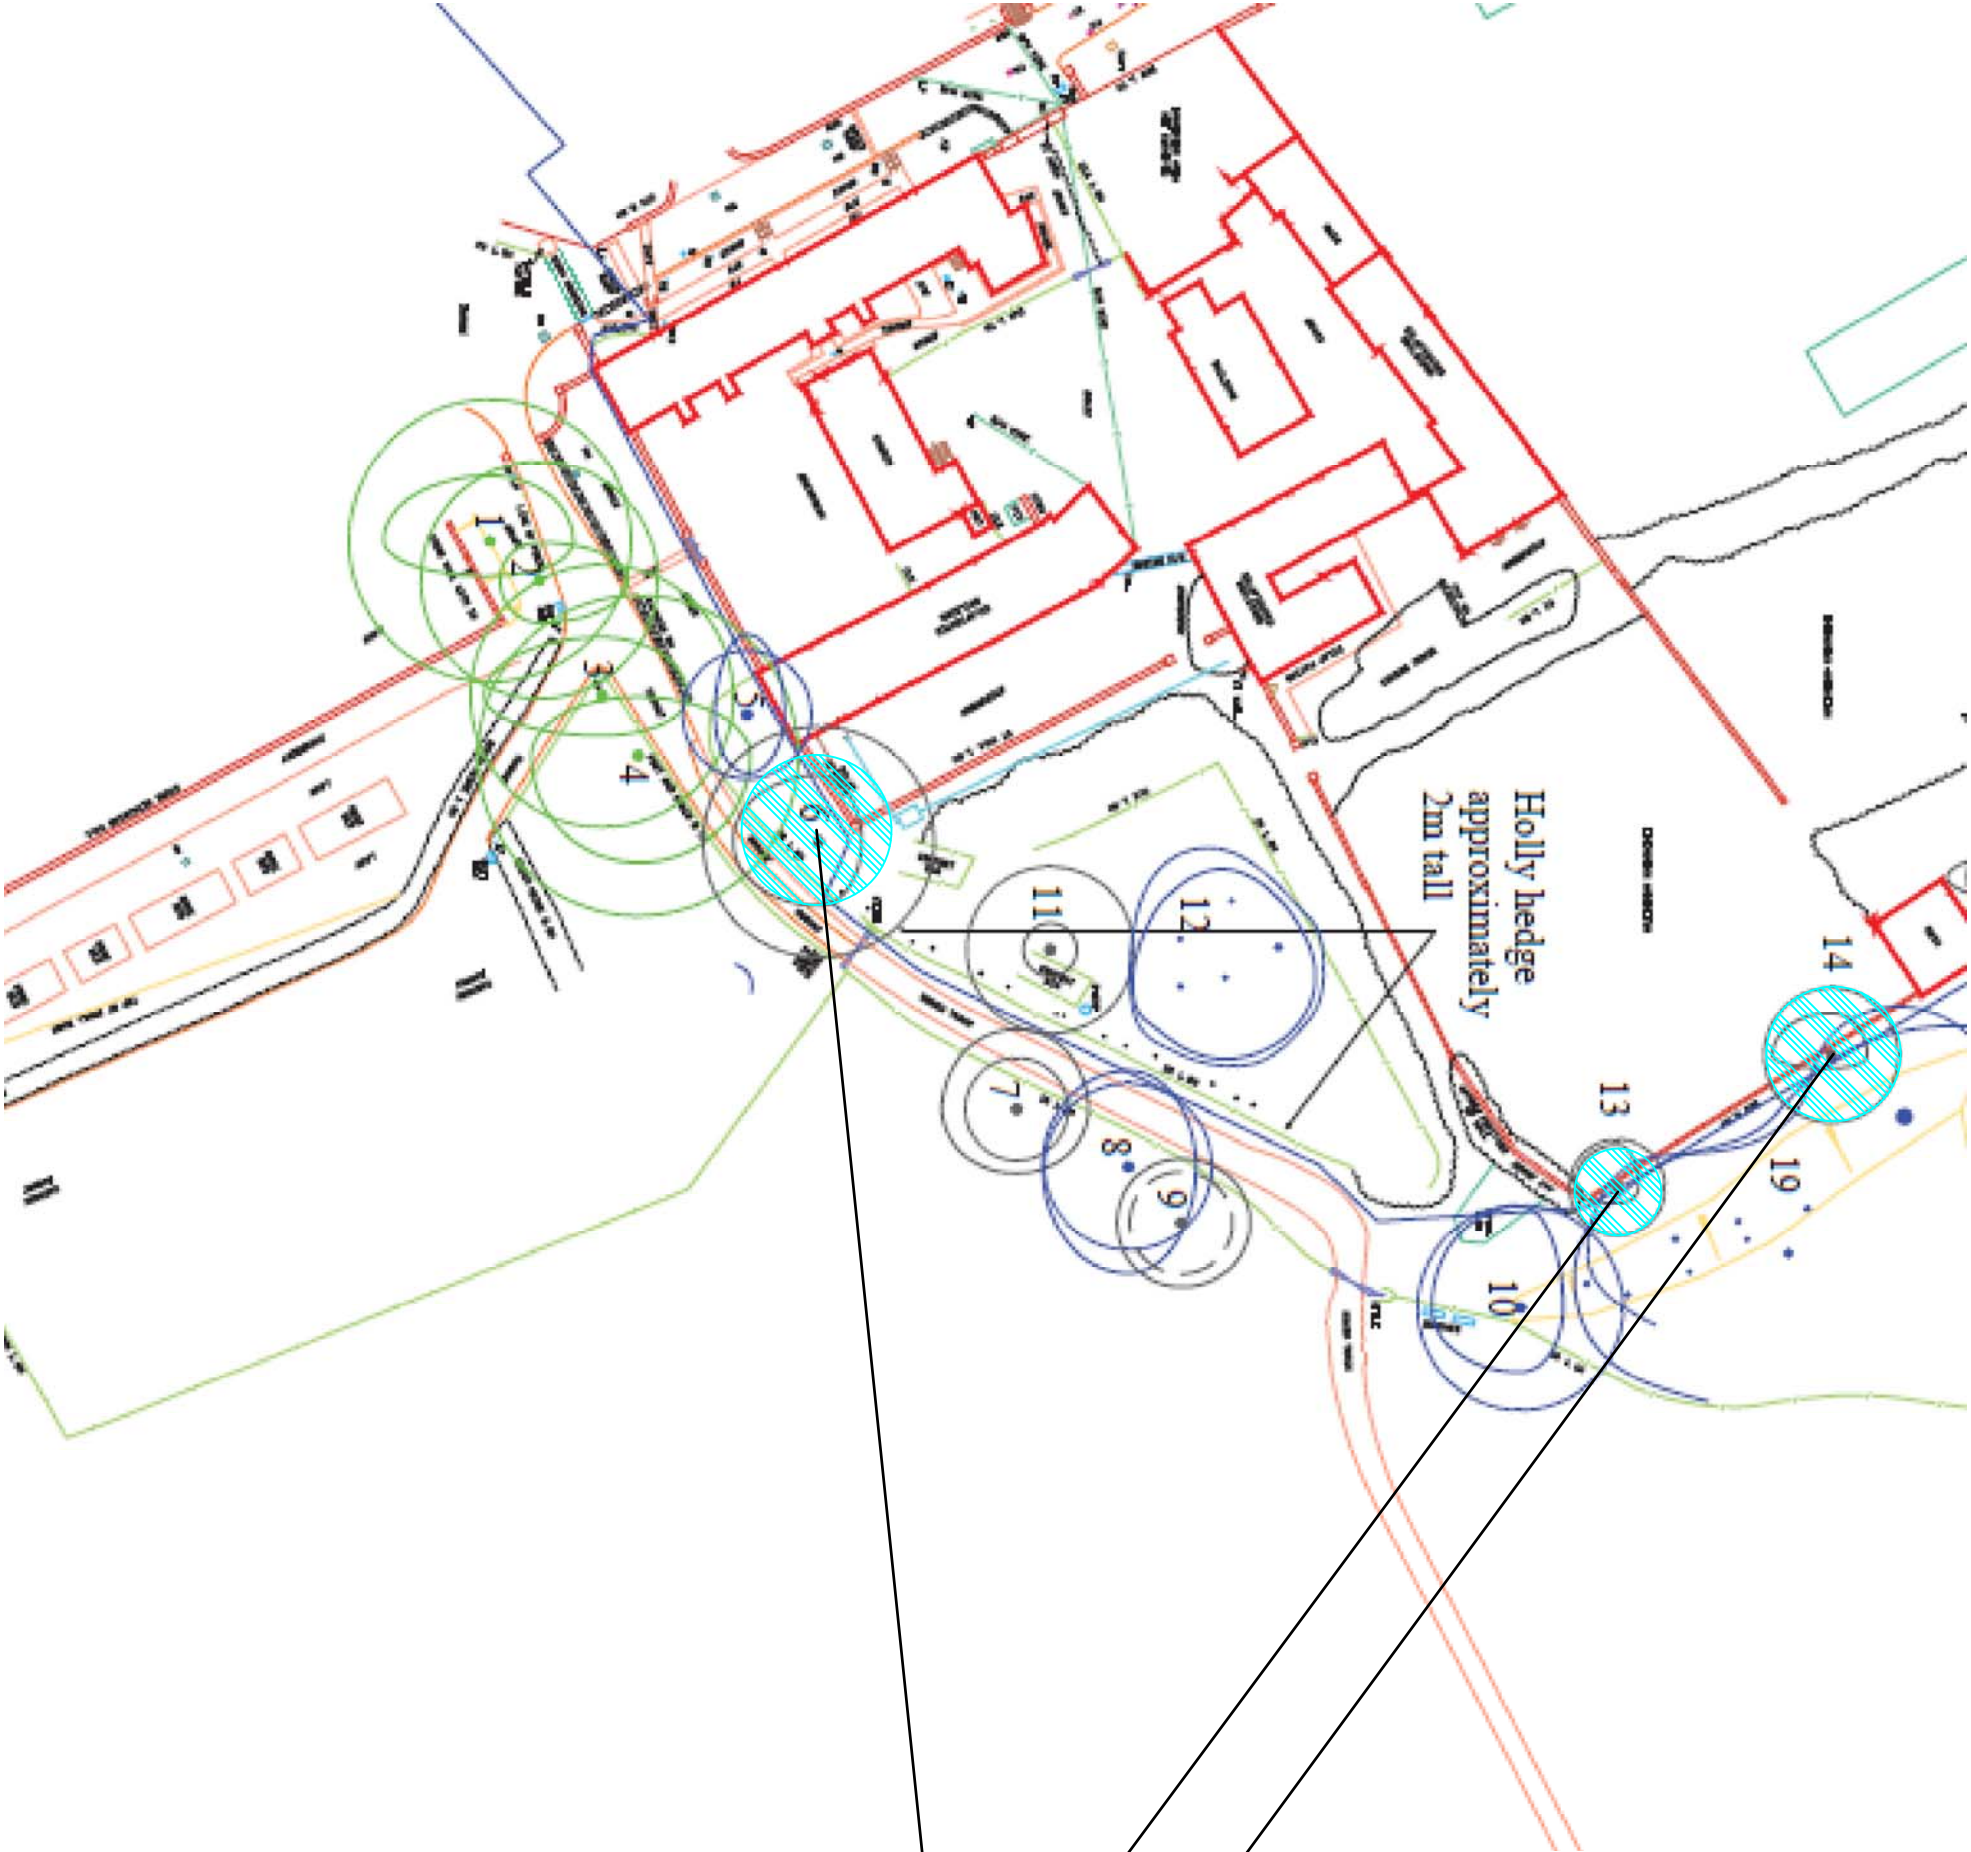

NATIONAL TRUST

NORTH REGION
Aldrichham Hub
Stamford Estate Office
18 High Street
Aldrichham
Cheshire WA14 1PH
Telephone (0161) 928 0073 Fax: (0161) 928 6819

ESTATE/PROPERTY
Wentworth Castle Garden

DRAWING TITLE

Proposed tree work

DRAWN BY	DATE
SD	Dec '18

SCALE & NTS	PROPERTY REFERENCE
NTS	

DRAWING NO	REV