


Bio Bubble Treatment Plant


Long Barn

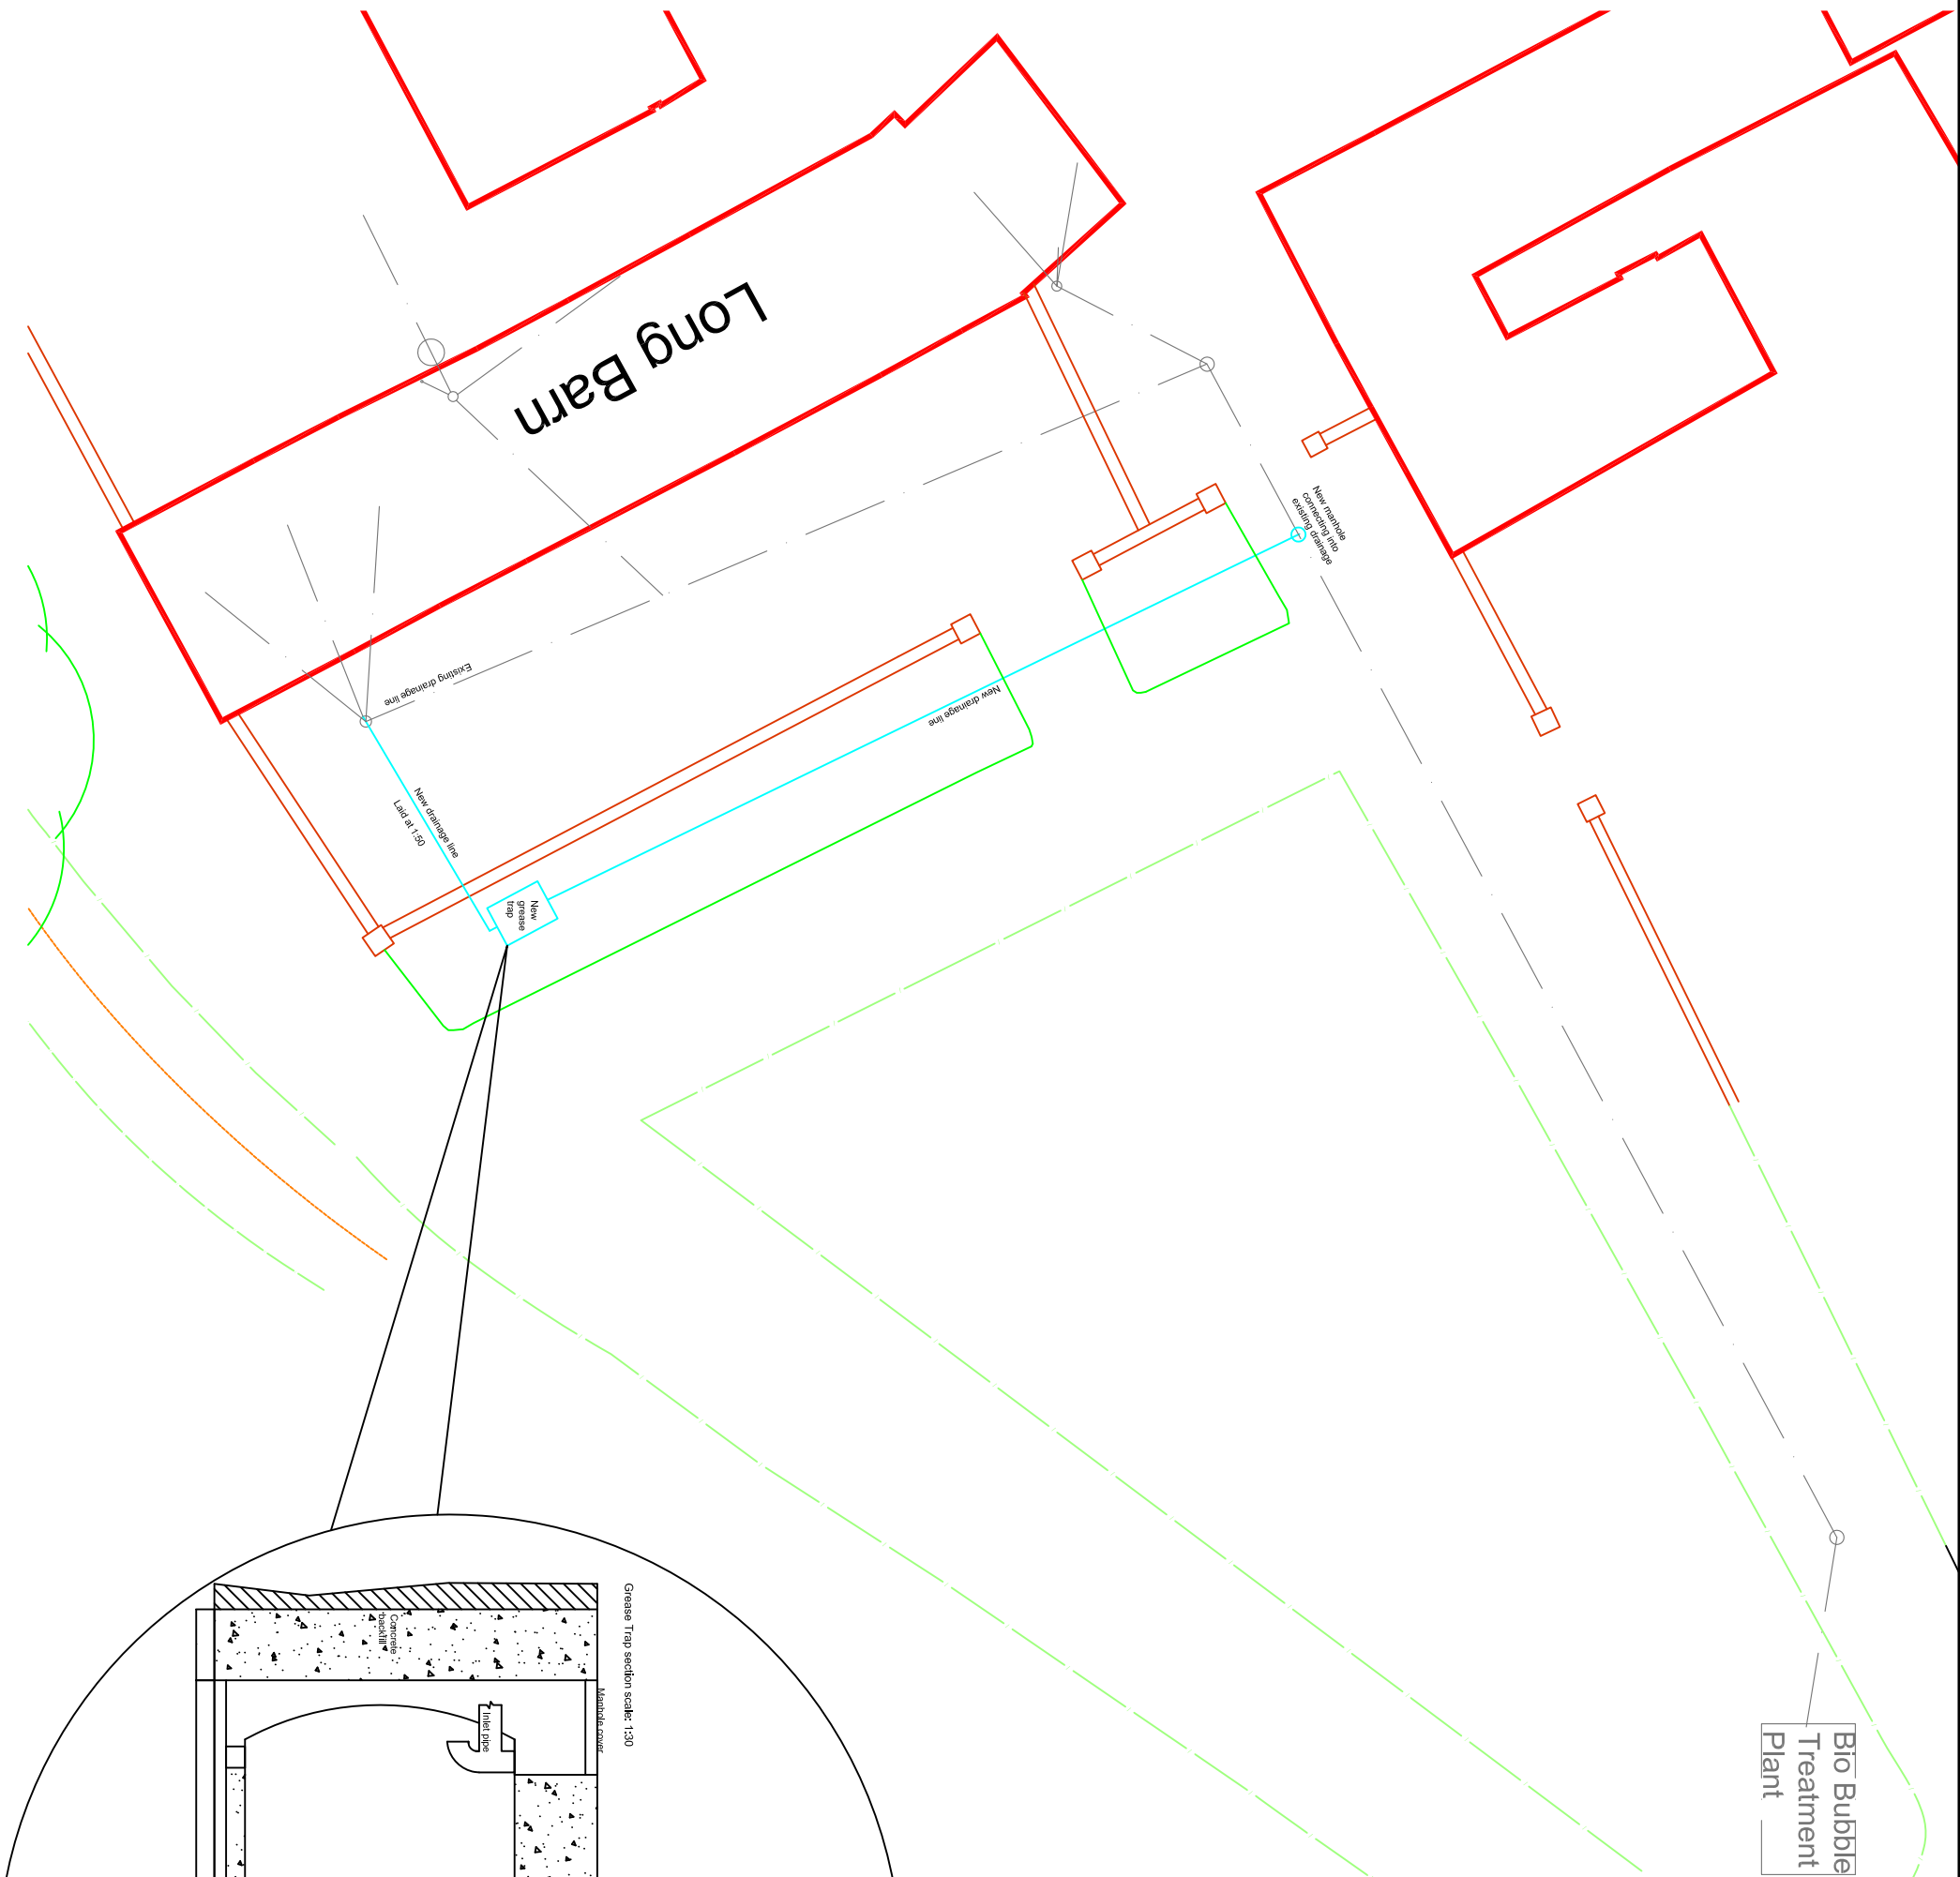

Excavations for drainage infrastructure: Inlet and outlet pipe work to be to appropriate falls. All drainage to be bedded on pea gravel and compliant with building regulations.

Grease trap: Excavate an area large enough to accommodate the grease trap tank along with a minimum 225mm concrete surround. A concrete slab to be poured in the base of the excavation, ensure it is level. Install tank as per manufacturers instructions. Backfill whole of trench as per manufacturers instructions.

Access covers to be sealed covers, fitted according to manufacturers details. Lids should be a standard sized and appropriate for the location.

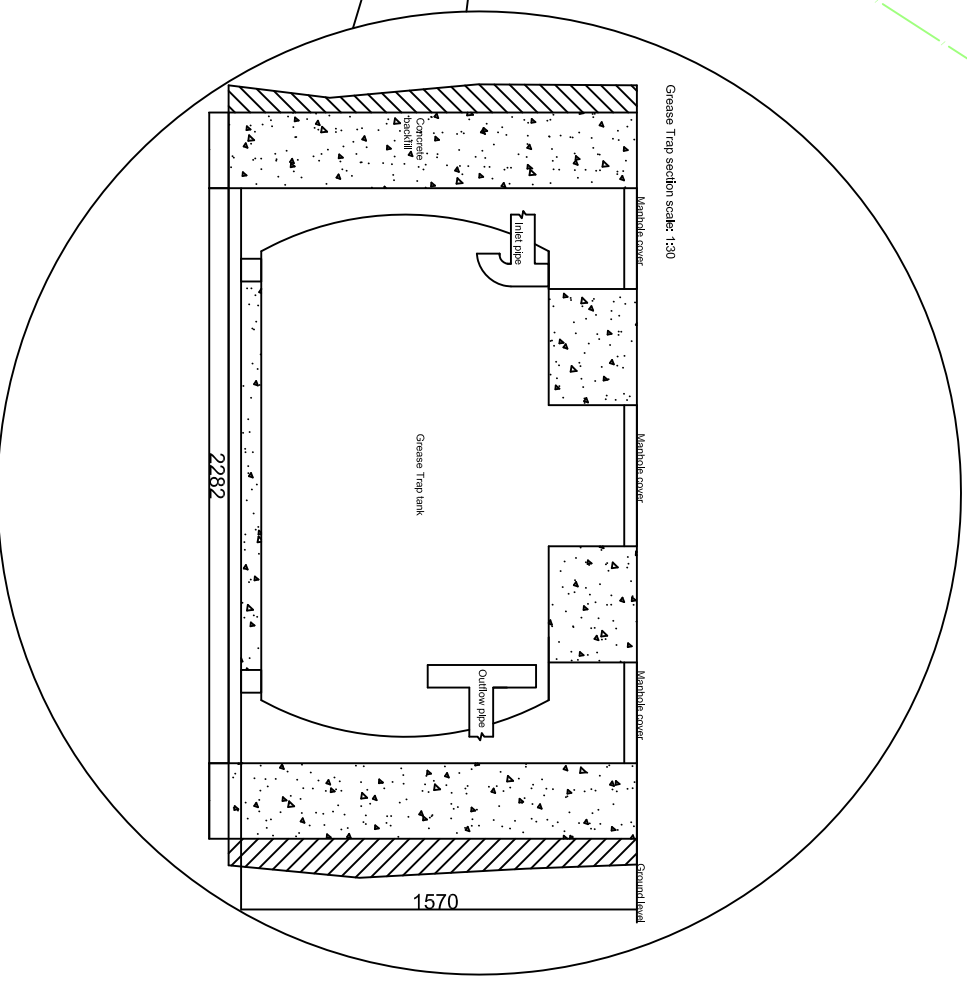

DO NOT SCALE

This drawing must not be scaled.  
The Principal Contractor is to verify all dimensions, levels and details prior to commencement of work.  
Any discrepancies are to be reported immediately to the Building Supervisor.

Variations and modifications to the work shown on these drawings are not to be carried out without the written permission of the Project Manager.

This drawing is the property of the National Trust. The information shown is to be treated as confidential and must not be copied, reproduced or disclosed to any third person without the National Trust's written permission.

Maps are reproduced by permission of Ordnance Survey © Crown Copyright and database right 2017

REVISION	REV	DATE	DETAILS

NOTES

**NATIONAL TRUST**  
NORTH REGION  
Aldricham Hub  
Stamford Estate Office  
18 High Street  
Aldricham  
Chester WA4 1PH  
Telephone (0161) 928 0073 Fax (0161) 929 6819  
EST/VER/REP/ERY

Wentworth Castle Garden

DRAWING TITLE  
Proposed grease trap

DRAWN BY	DATE	PROJECT REFERENCE
SD	Dec '18	NTS
SCALE	DATE	PROJECT REFERENCE
NTS		

DRAWING NO	REV