

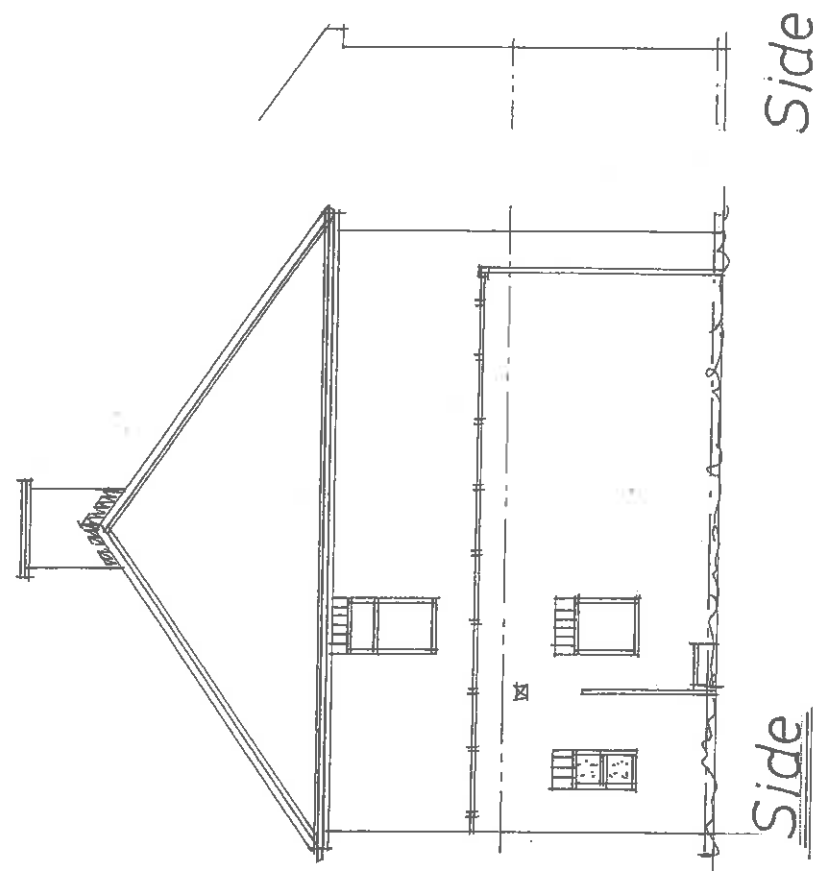


Elevations

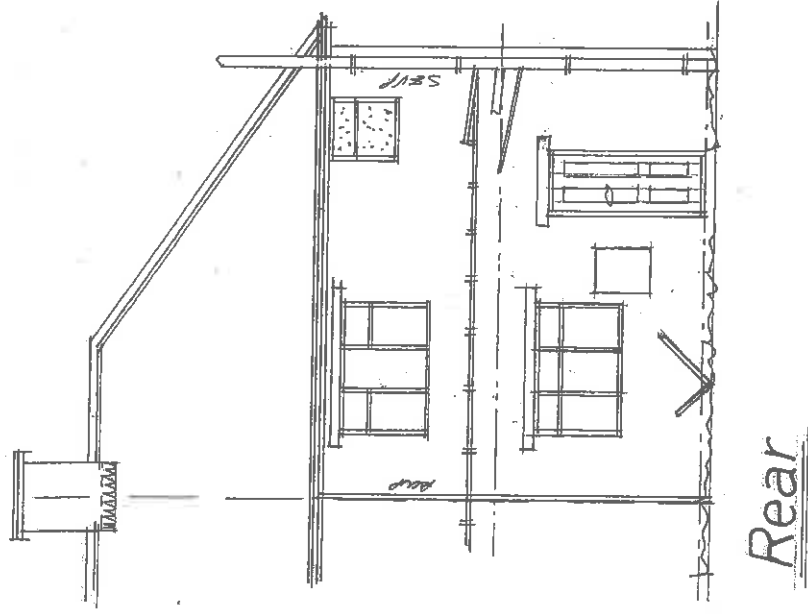

Rear

Side

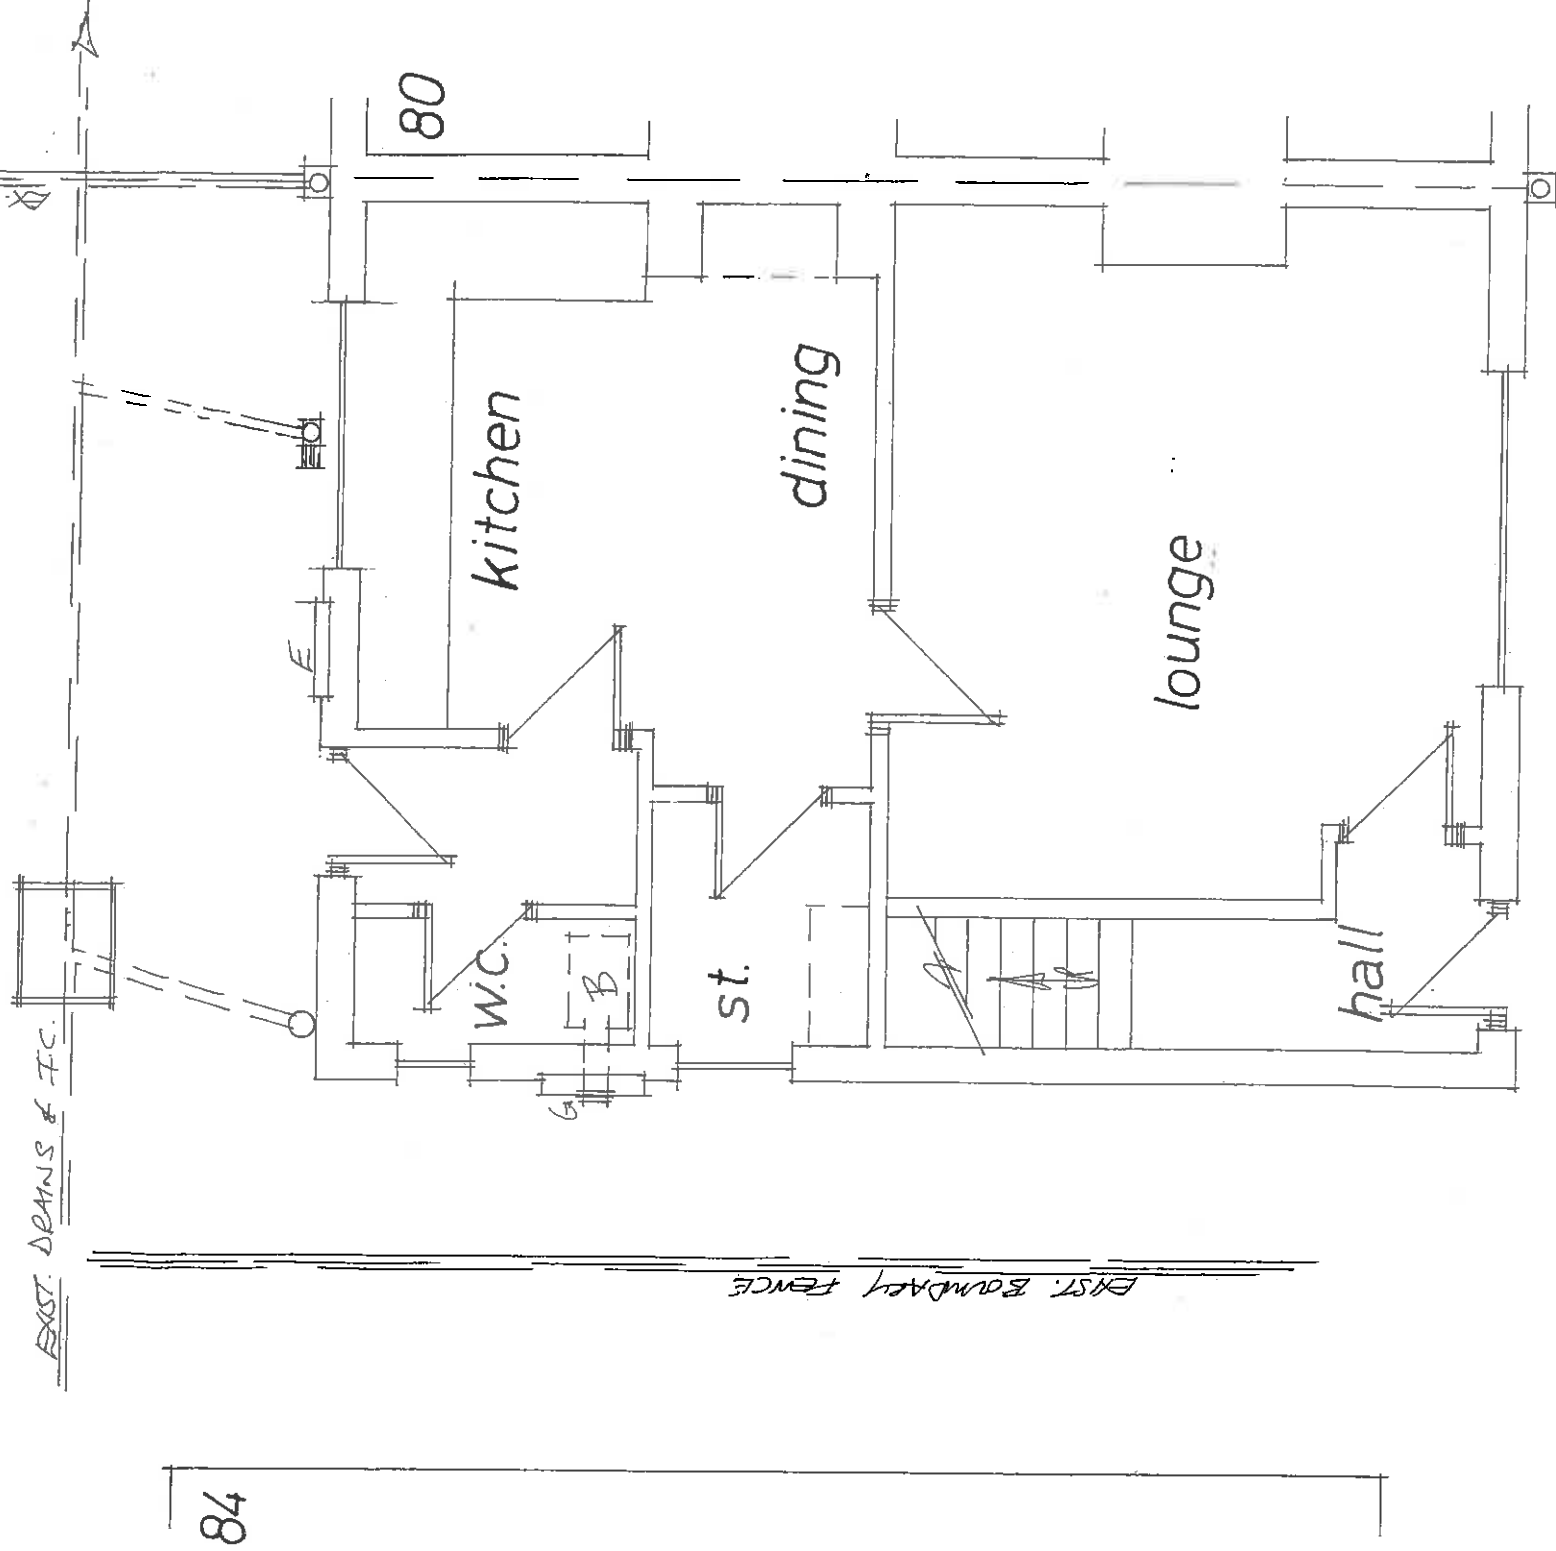

Ground Floor Layout

Rev	Notes	Date

Garry Greetham Associates
 Residential Design Consultant
 Westwood House
 18 Carr Lane
 Tankersley
 Barnsley S75 3BE
 Tel(01226)746573

PROJECT: Rear Extension
 CLIENT: Mr.R.Pashley/Ms.S.Johnson
 TITLE: Property as Existing
 ADDRESS: 82 Springfield Road, Hoyland Common, Barnsley, S74 0BY
 DRAWN BY: 999
 SCALE: 1:50; 1:100 DATE: May 17
 DRAWING No: 857-02 REV

Member of the Chartered Institute of Architectural Technologists