


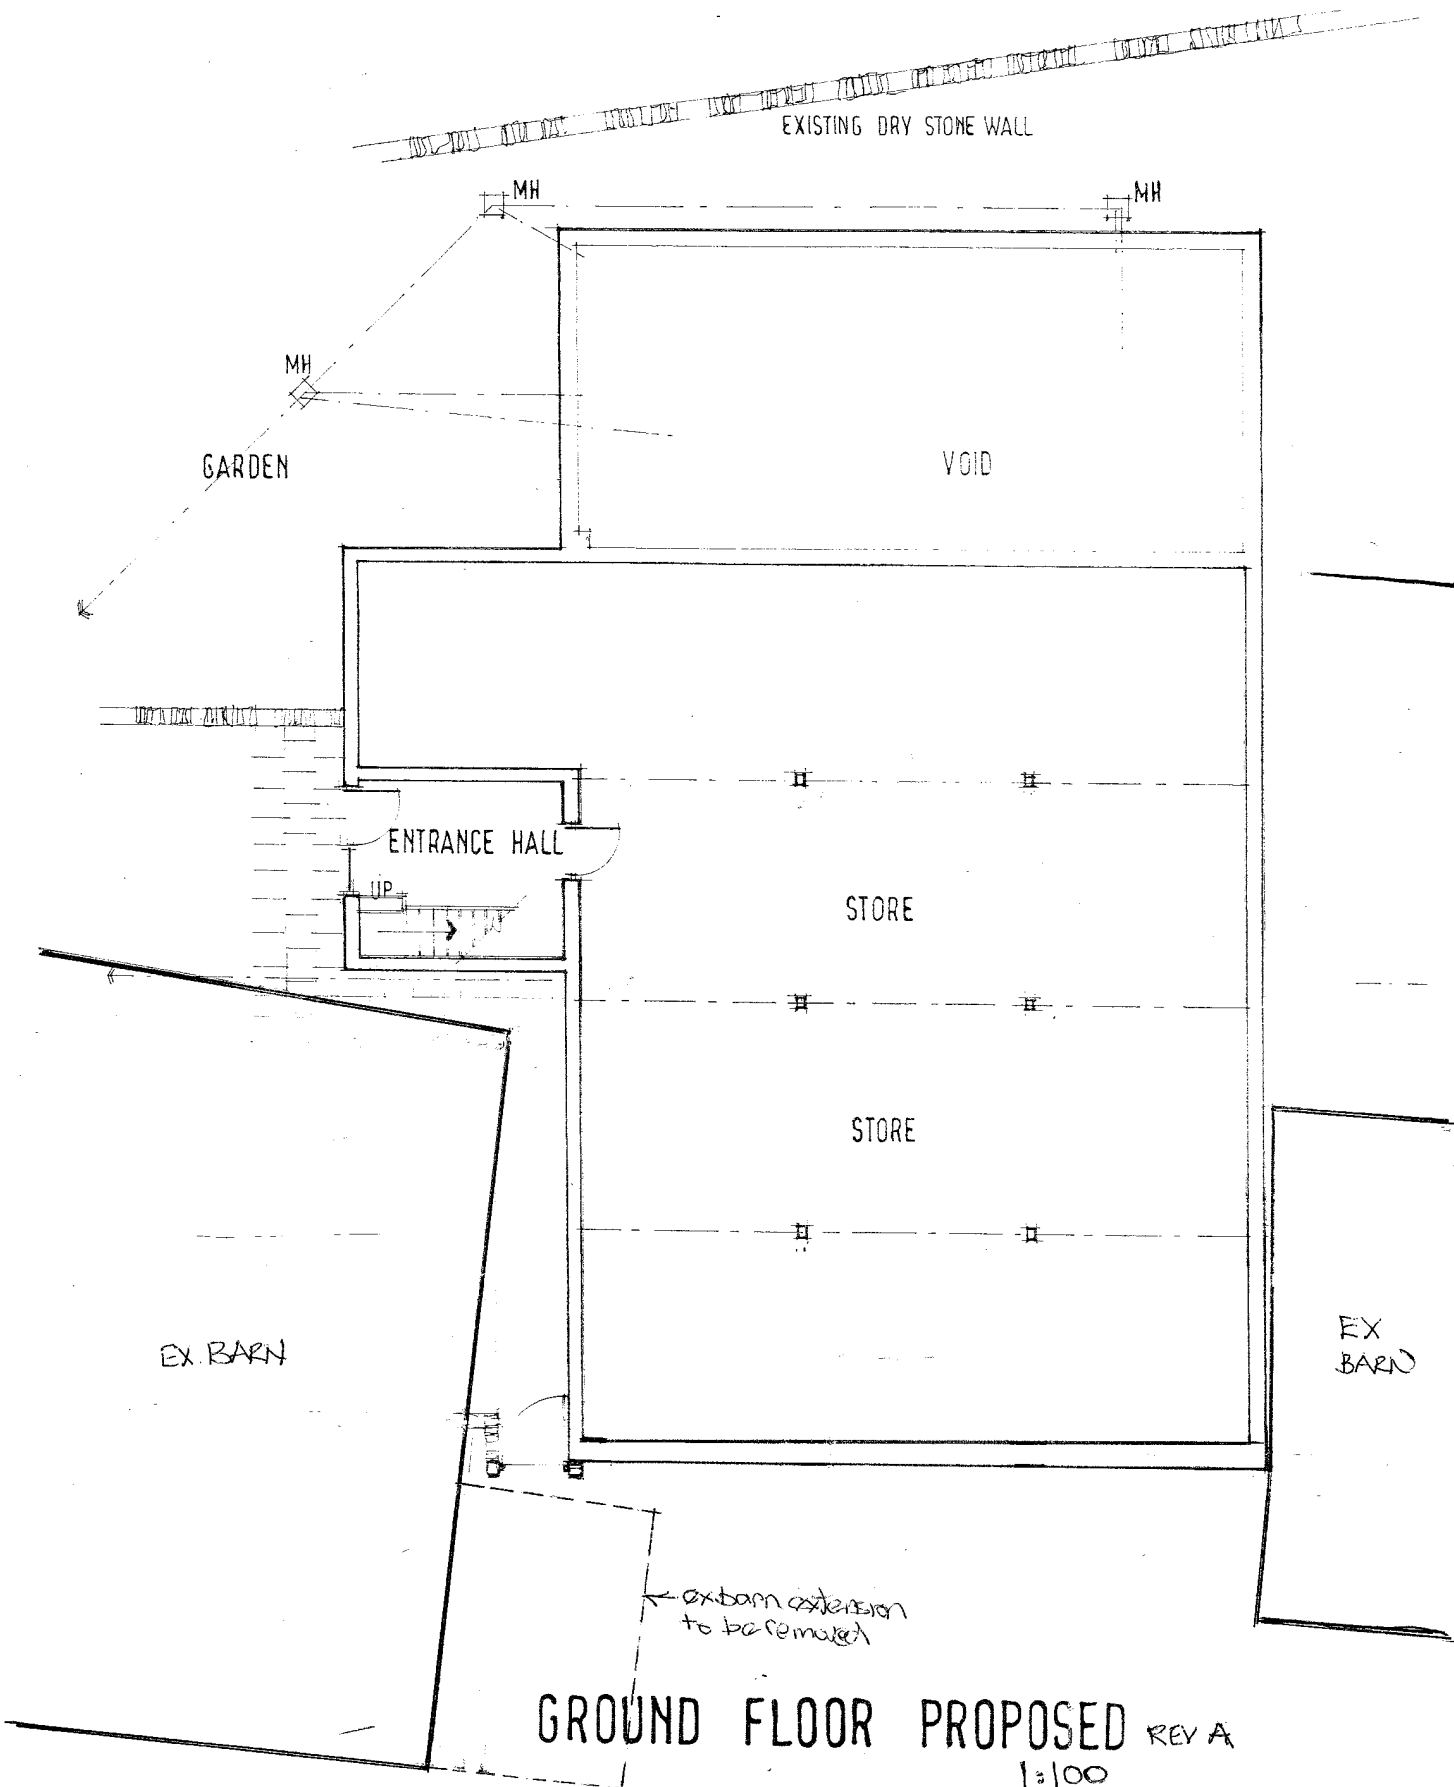

GROUND FLOOR PROPOSED REV A
1:100