
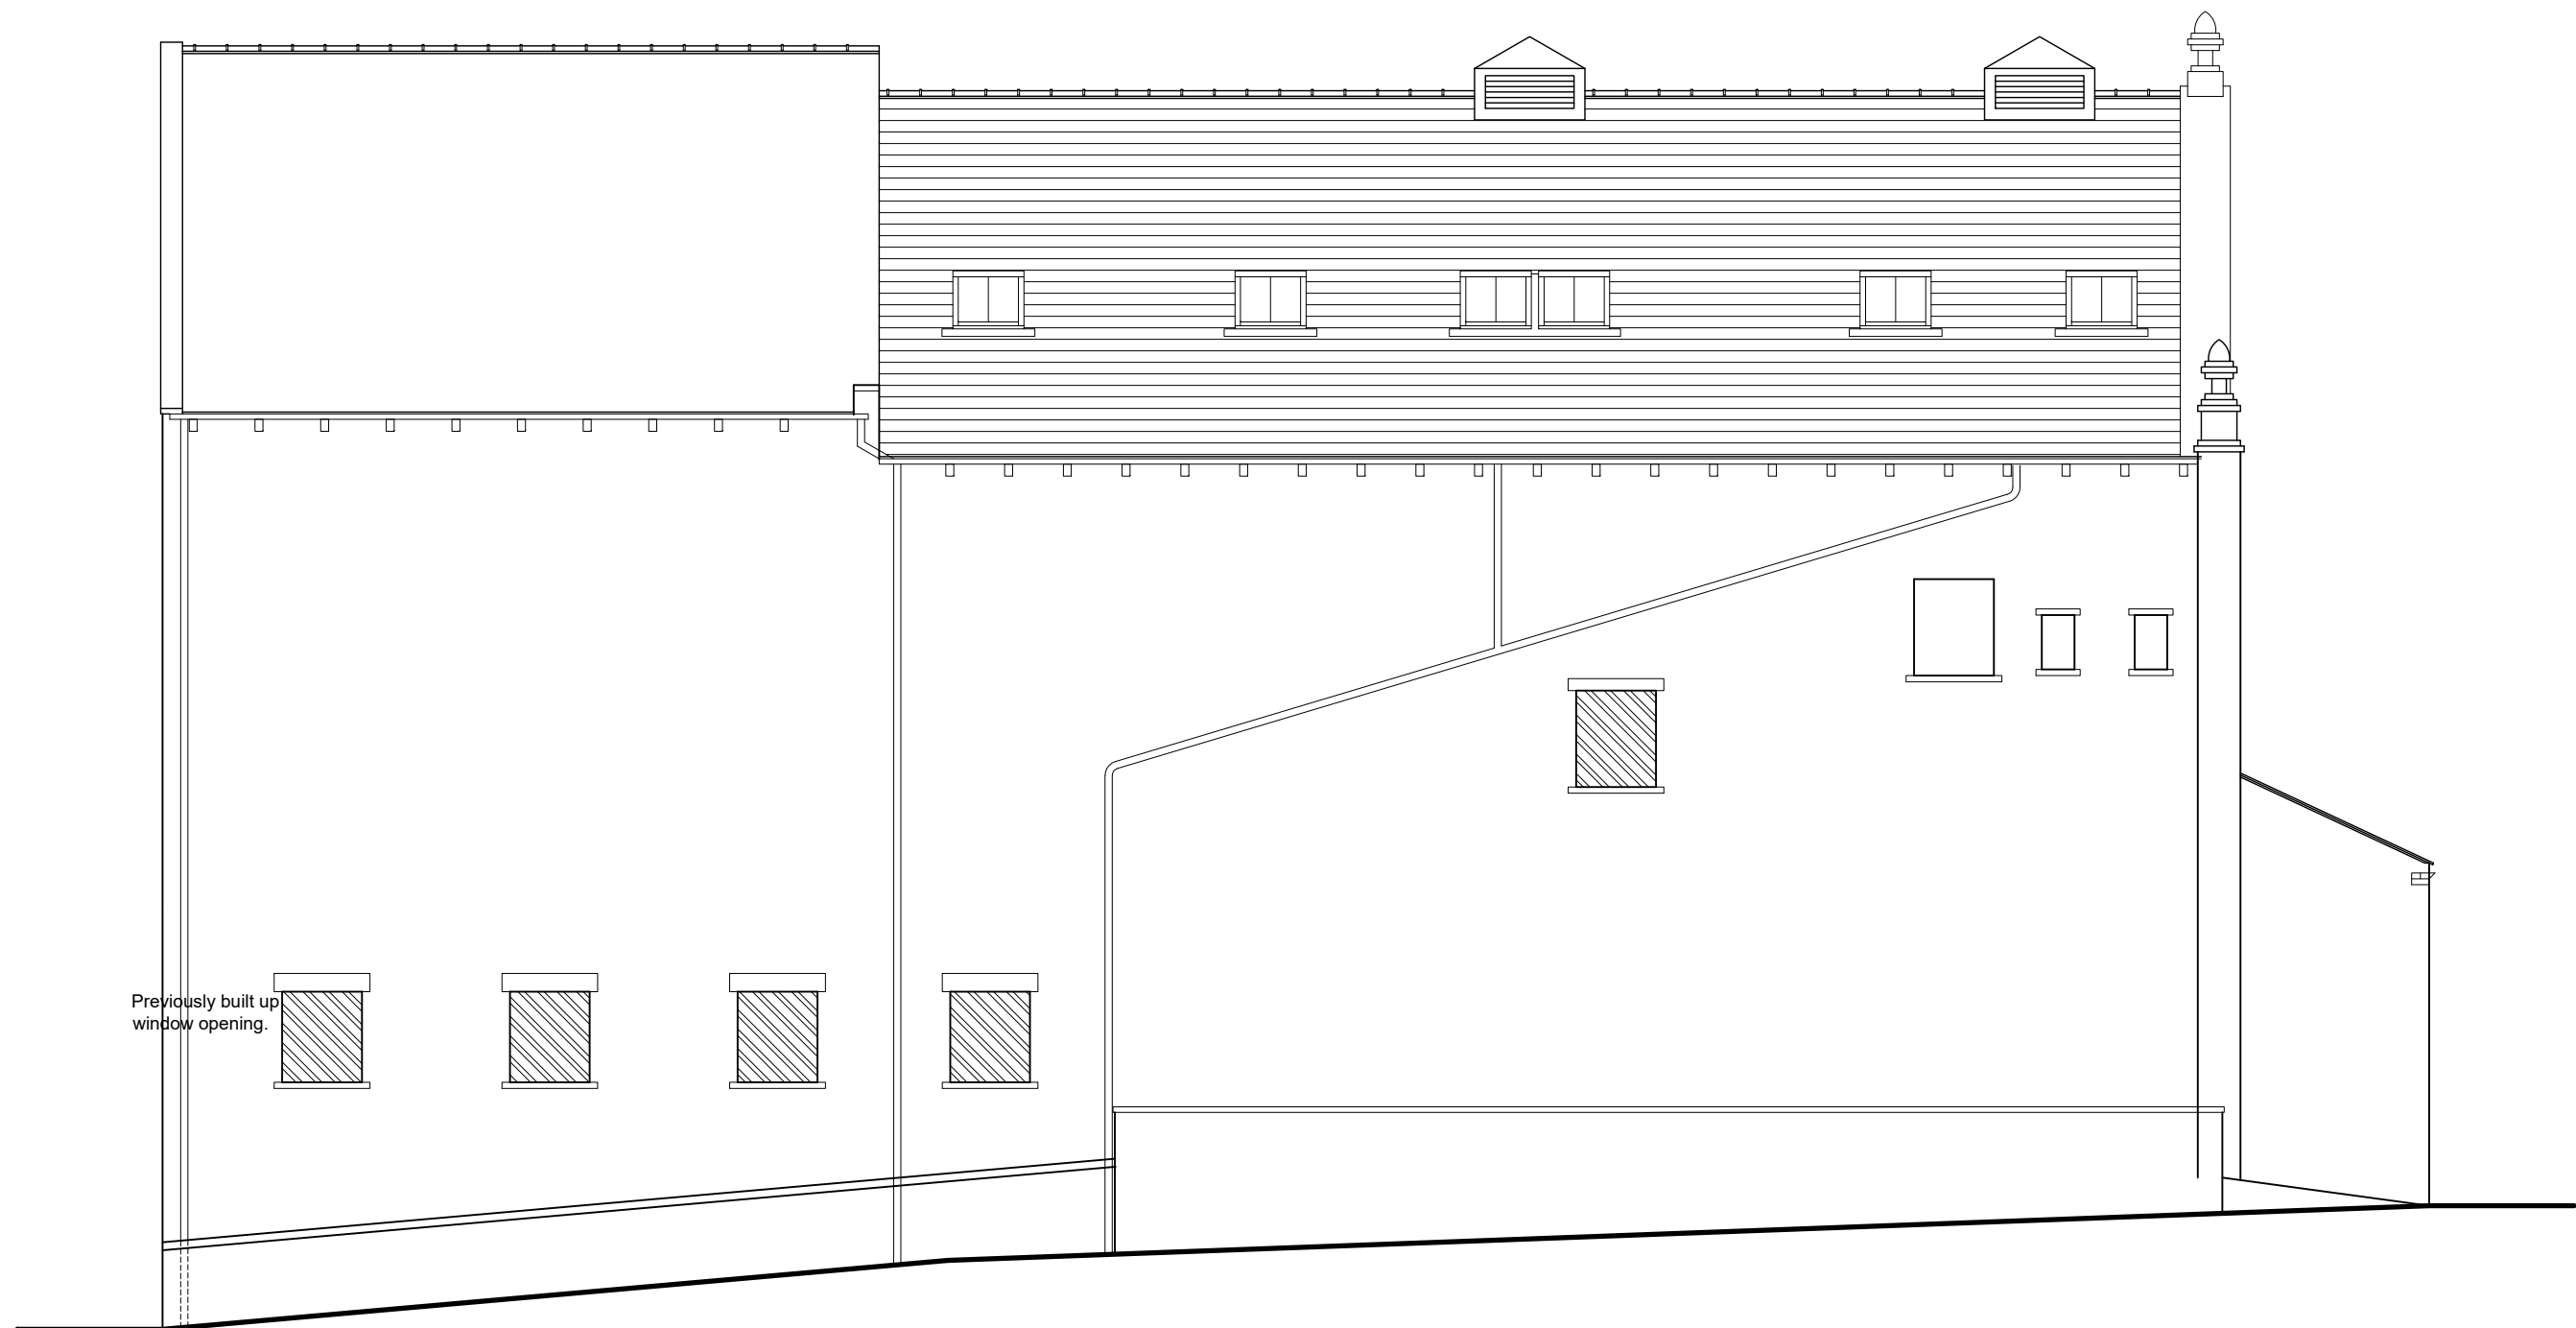


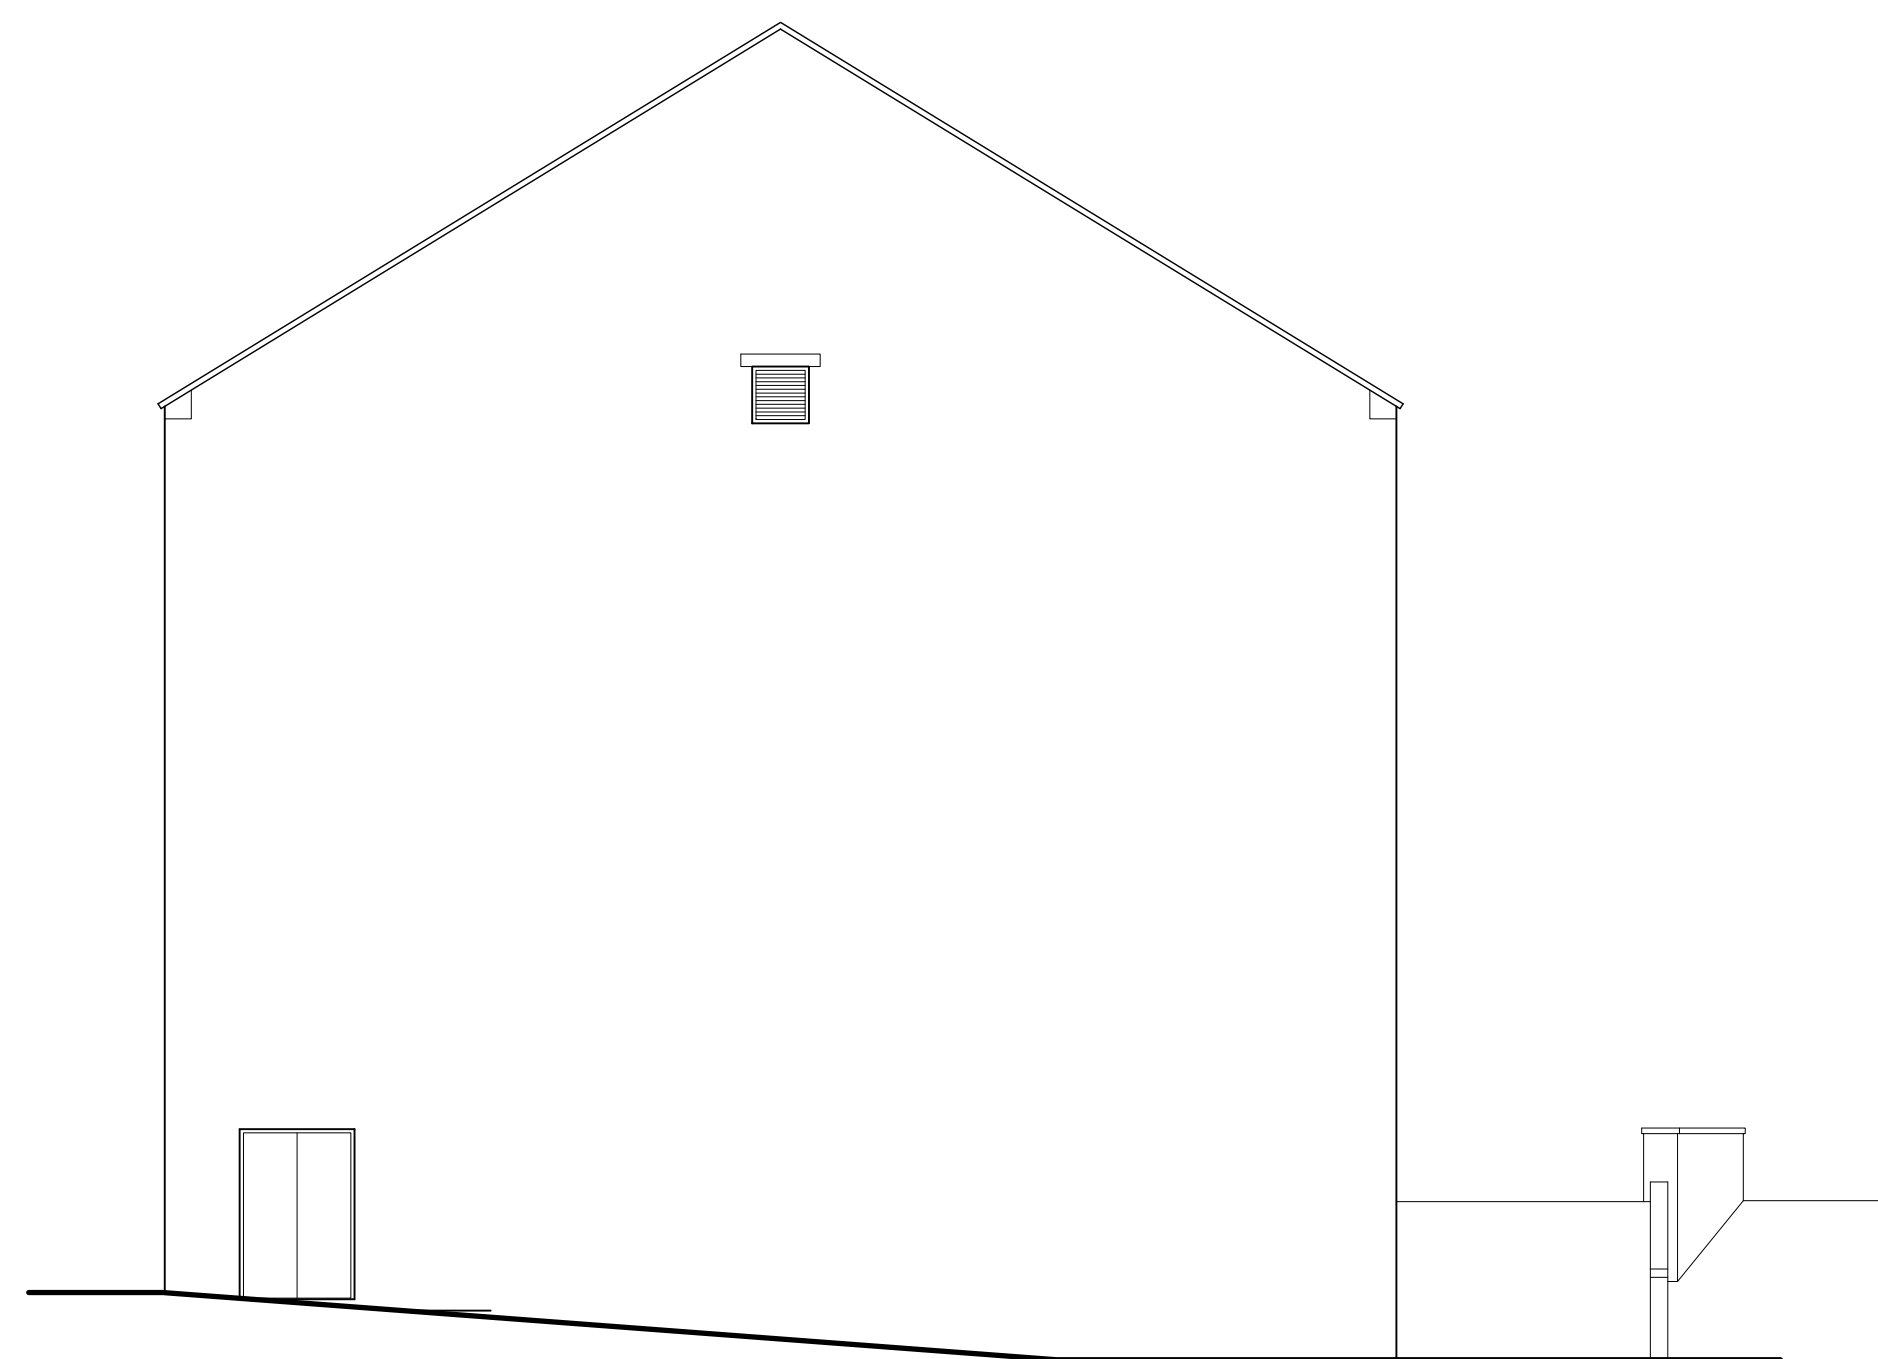

A 18/07/2026 ROOF WINDOWS ENLARGED FOR PLING.		
Revision	Date	Description

FORMER PRINCESS THEATRE,
WEST STREET, HOYLAND,
BARNSELEY, S74 9DU.

DETAILED PROPOSALS 3

PROPOSED ELEVATIONS

MR CHEEMA



JE Architectural Ltd
23 Windmill Road, Wombwell,
Barnsley, S73 8PW.
Tel: 01226 754507
Email: jeatld@virginmedia.com

This drawing and the copyright is the Architectural Company's property and maybe used or reproduced only by agreement. All Dimensions in Millimetres Unless specified otherwise and subject to verification on site.

Scale: 1:100 @ A1	Date: MARCH 26
Ref: 202512	Drwg No: 06

0 cm	2 cm	4 cm	6 cm
------	------	------	------