


No. 14

No. 12

No. 10

Existing Street Scene
scale 1:100

Datum 235.000m

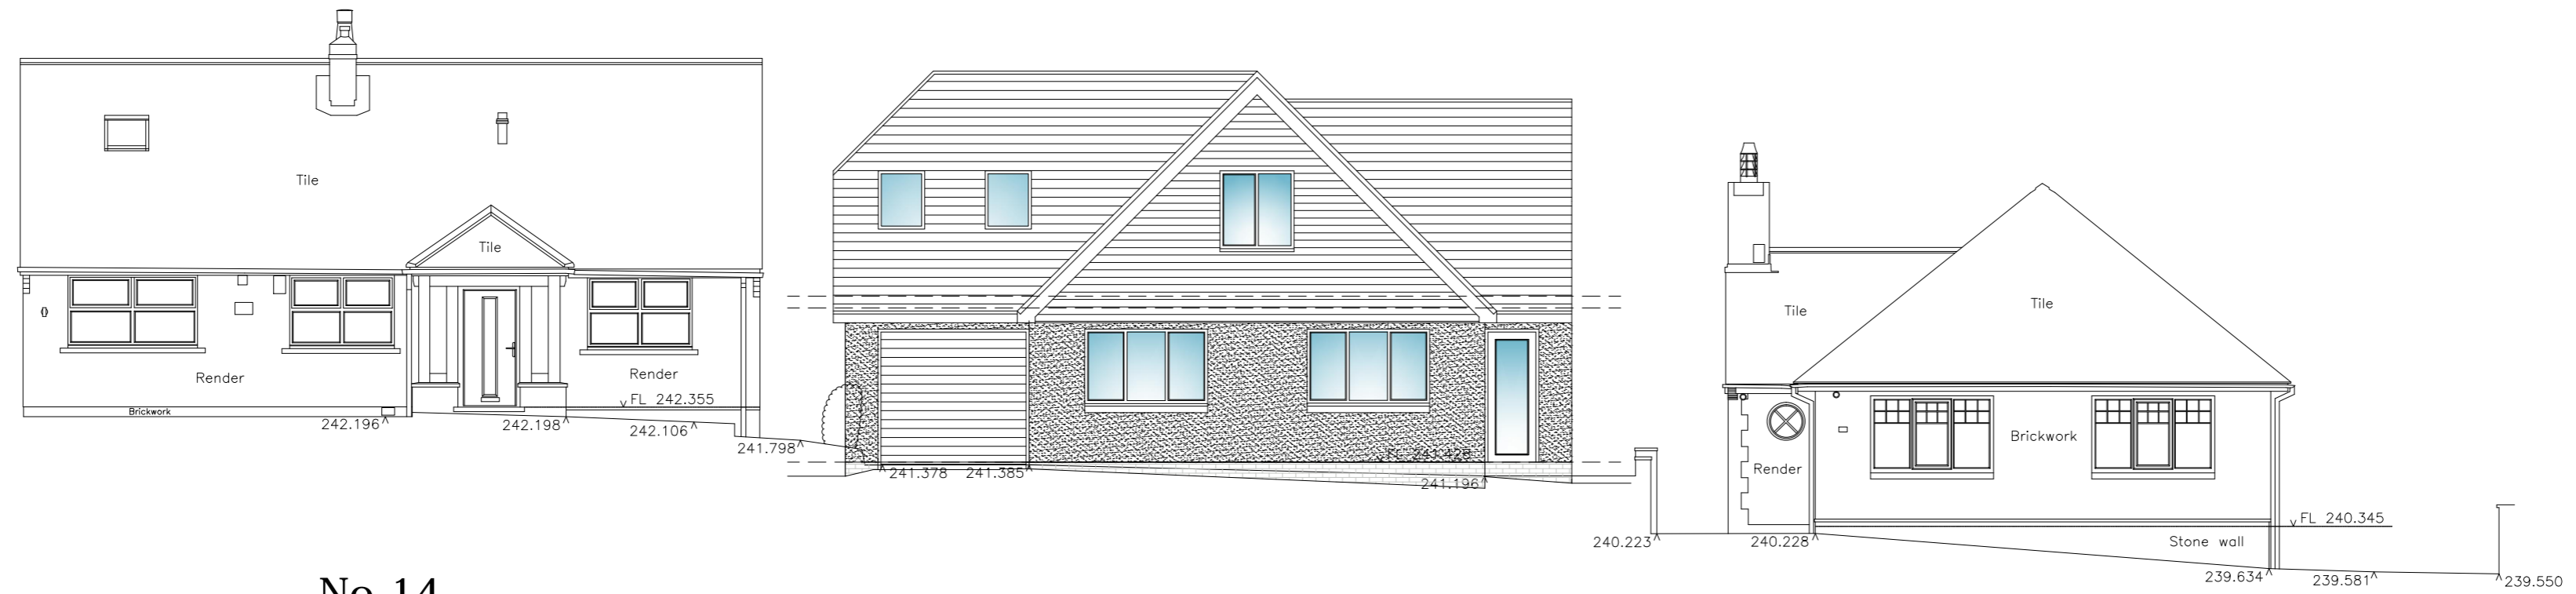

No. 14

No. 12

No. 10

Proposed Street Scene
scale 1:100

Datum 235.000m

		8 MORSTON BUSINESS PARK, WHALEY ROAD, BARUGH GREEN, BARNSELEY, S75 1HQ		Phone: 01226 208482 Fax: 01226 283030 Email: info@whiteaguspartnership.co.uk Web: www.whiteaguspartnership.co.uk	
ARCHITECTURAL SERVICES AND SURVEYORS				Client: MR D. SENIOR	
Project: PROPOSED WORK AT 12 MORTIMER ROAD, CUBLEY PENISTONE, S36 9DF				Date: SEPTEMBER 2017 Scale: 1:50 @ A2	
Drawing Title: STREET SCENE				Ref: 17-016 Dwg. No. 03 Rev. A	
Date	Suffix	Description	Date	Suffix	Description
26/09/2017	A	REVISED TO CLIENTS REQUIREMENTS			