




PLAN

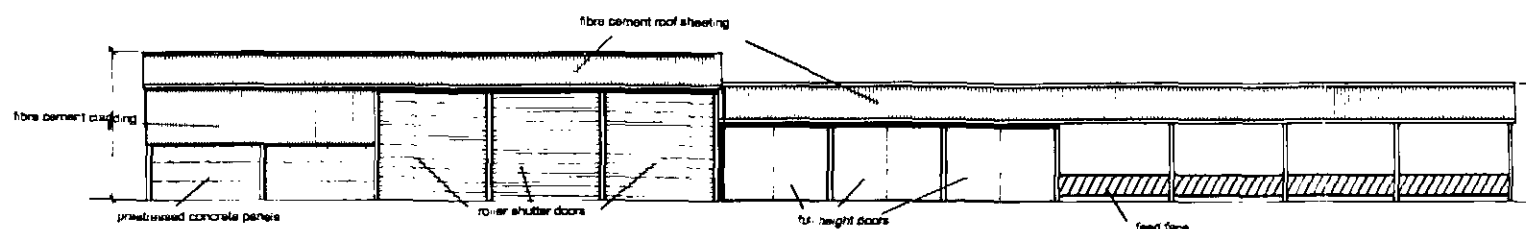


WEST ELEVATION

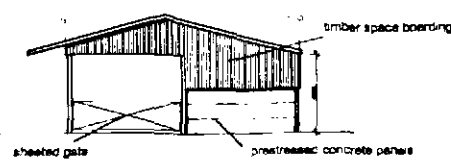

SOUTH ELEVATION

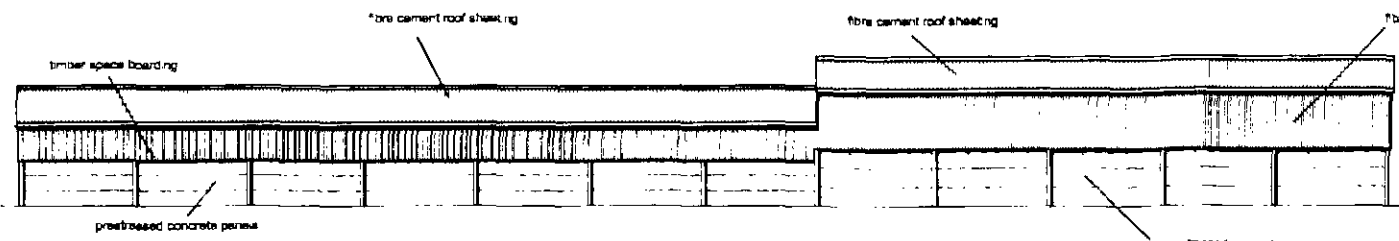

EAST ELEVATION

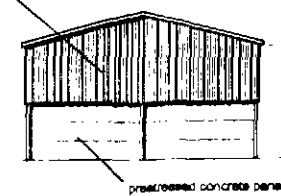

NORTH ELEVATION

© Copyright to Acorus Rural Property Services Ltd.
NOTES
 1. IF A DOUBT ASK
 2. DO NOT SCALE, WRITTEN DIMENSIONS TO BE USED ONLY
 3. THIS DRAWING IS CONFIDENTIAL AND REMAINS THE EXCLUSIVE PROPERTY OF ACORUS. DO NOT COPY UNLESS AUTHORISED.

REVISIONS

No.	Date	Description	Ver.

acorus
 rural property services Ltd.
 Chartered Surveyors and Planning Consultants
 Holywell House 2 Holywell Lane,
 Wharfedale, LEEDS, LS15 7BD
 Tel: (0113) 260 8643 Fax: (0113) 260 8645

JOB TITLE
 RELOCATION OF BOLTON HOUSE FARM HIGHGATE, GOLDTHORPE

CLIENT
 M. J. & M. WALDRON

DATE AUG 08 **SCALE** 1:100 1:200 AT A1
ORIGIN JL **CHECKED** MR

JOB TITLE
 LIVESTOCK BUILDING WITH STORE AND WORKSHOP

FILE REF **DRAWING BY** WALDRON-03 **REV**