



Jade3 Architecture Ltd

Jade3 Architecture Ltd, Studio 12, Silver Street, Wakefield WF1 1UY  
Cellphone - 07535 740097

[www.jade3architecture.co.uk](http://www.jade3architecture.co.uk)

32 pine hall drive  
barnsley  
S71 2NS

Project No.  
2023  
Enquiry 17

Project Title  
proposed first

Drawn By

Reviewed By  
MC


Scale  
1:50  
@A3 size

Date  
18/03/2023

Drawn No.  
106

Reviewed Title

Revision

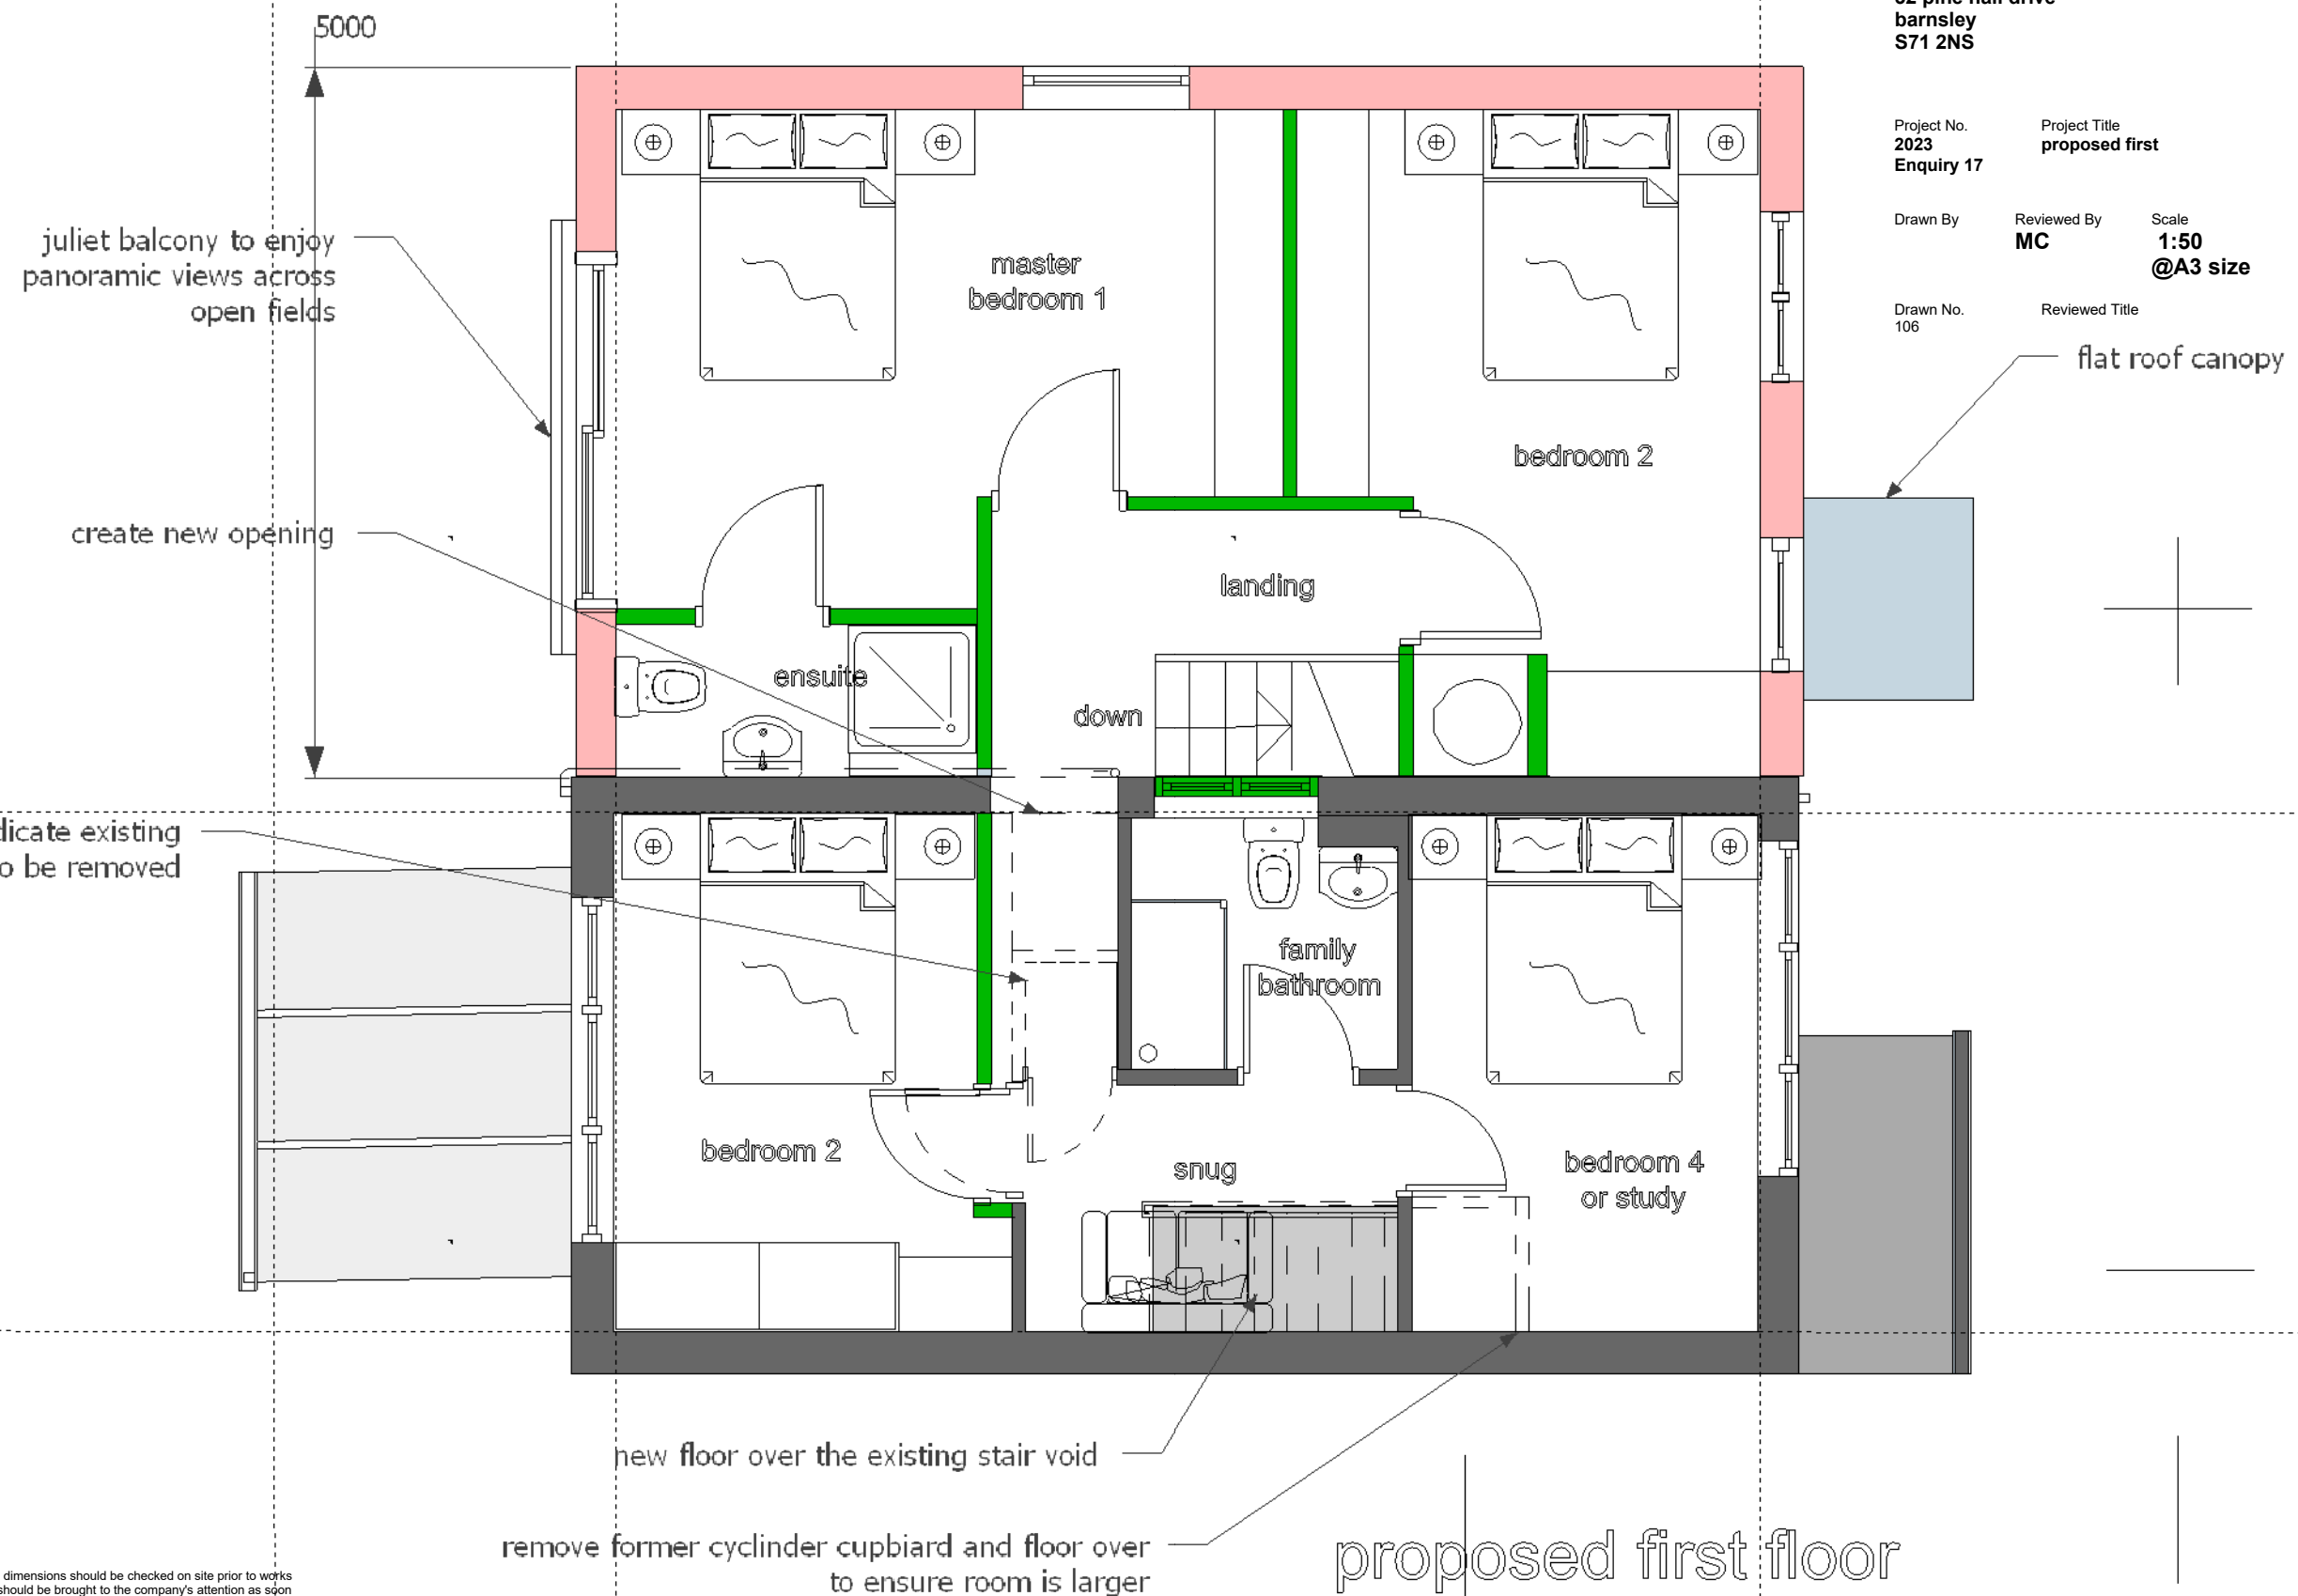

**Important Notice**  
Do not scale off this drawing. Critical dimensions should be checked on site prior to works commencing. Dimensional conflicts should be brought to the company's attention as soon as they become apparent. Failure to do so could render the contractor liable for subsequent losses. Copyright in this drawing and any work executed from this drawing remains the property of Jade3 Architecture Ltd.