




CROSS SECTION E-E @ 1:200

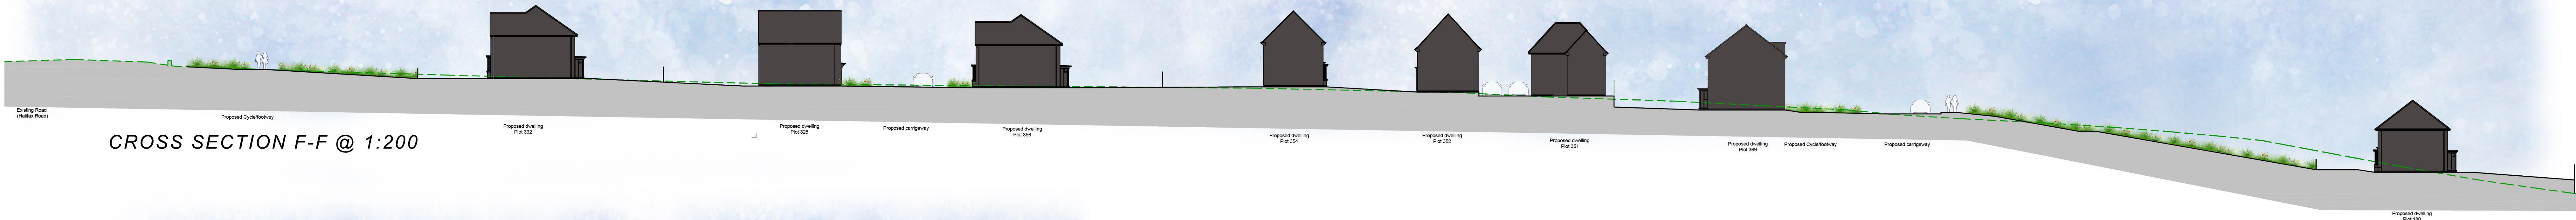


CROSS SECTION F-F @ 1:200

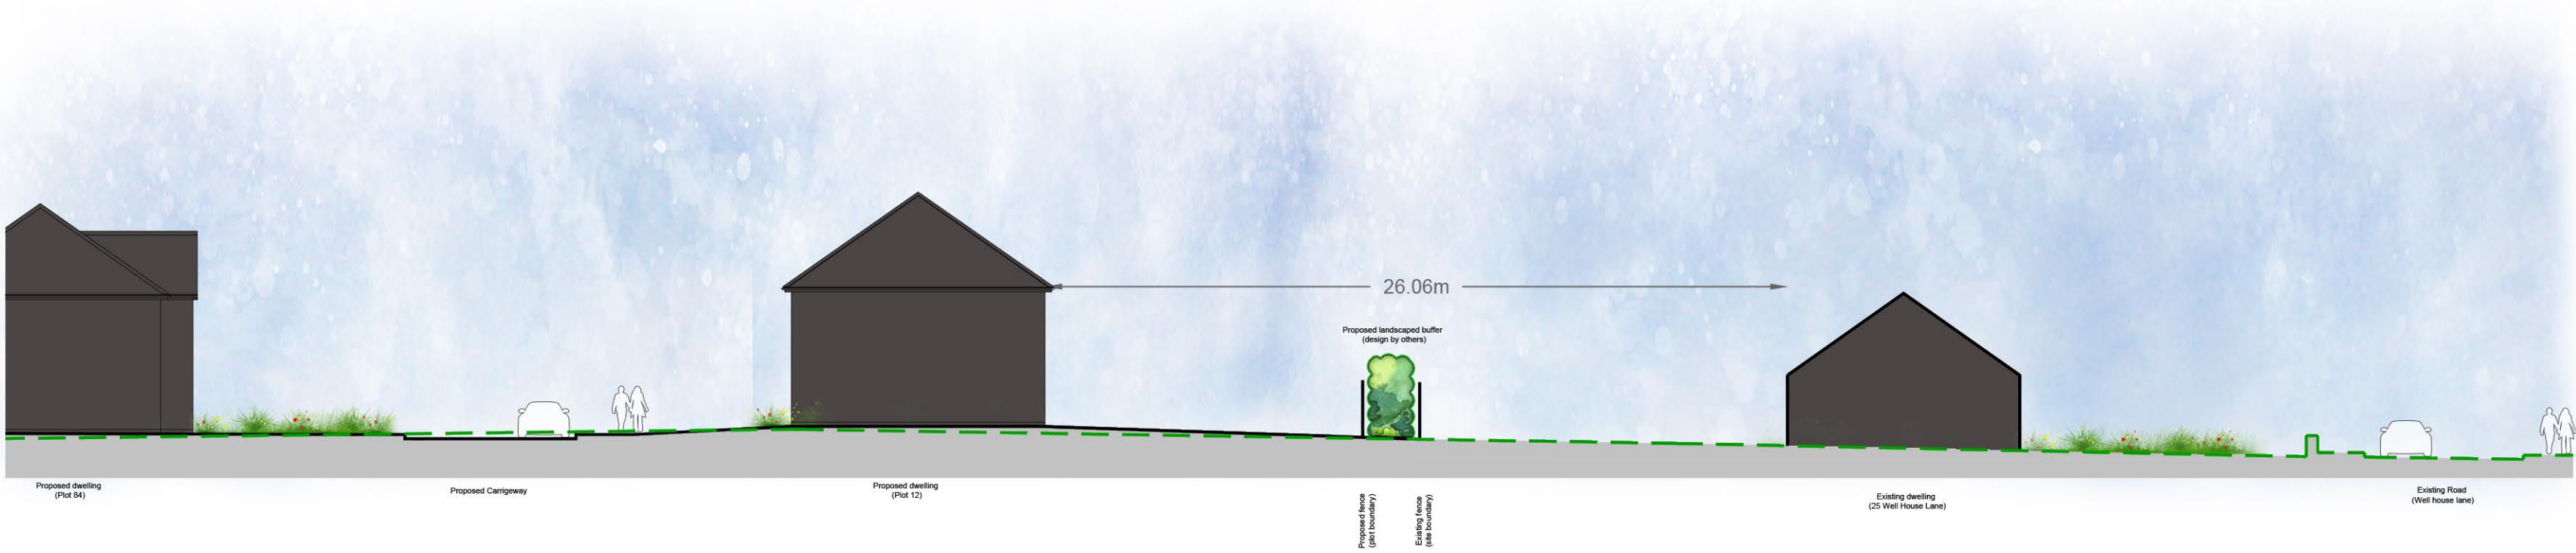


CROSS SECTION A-A @ 1:200

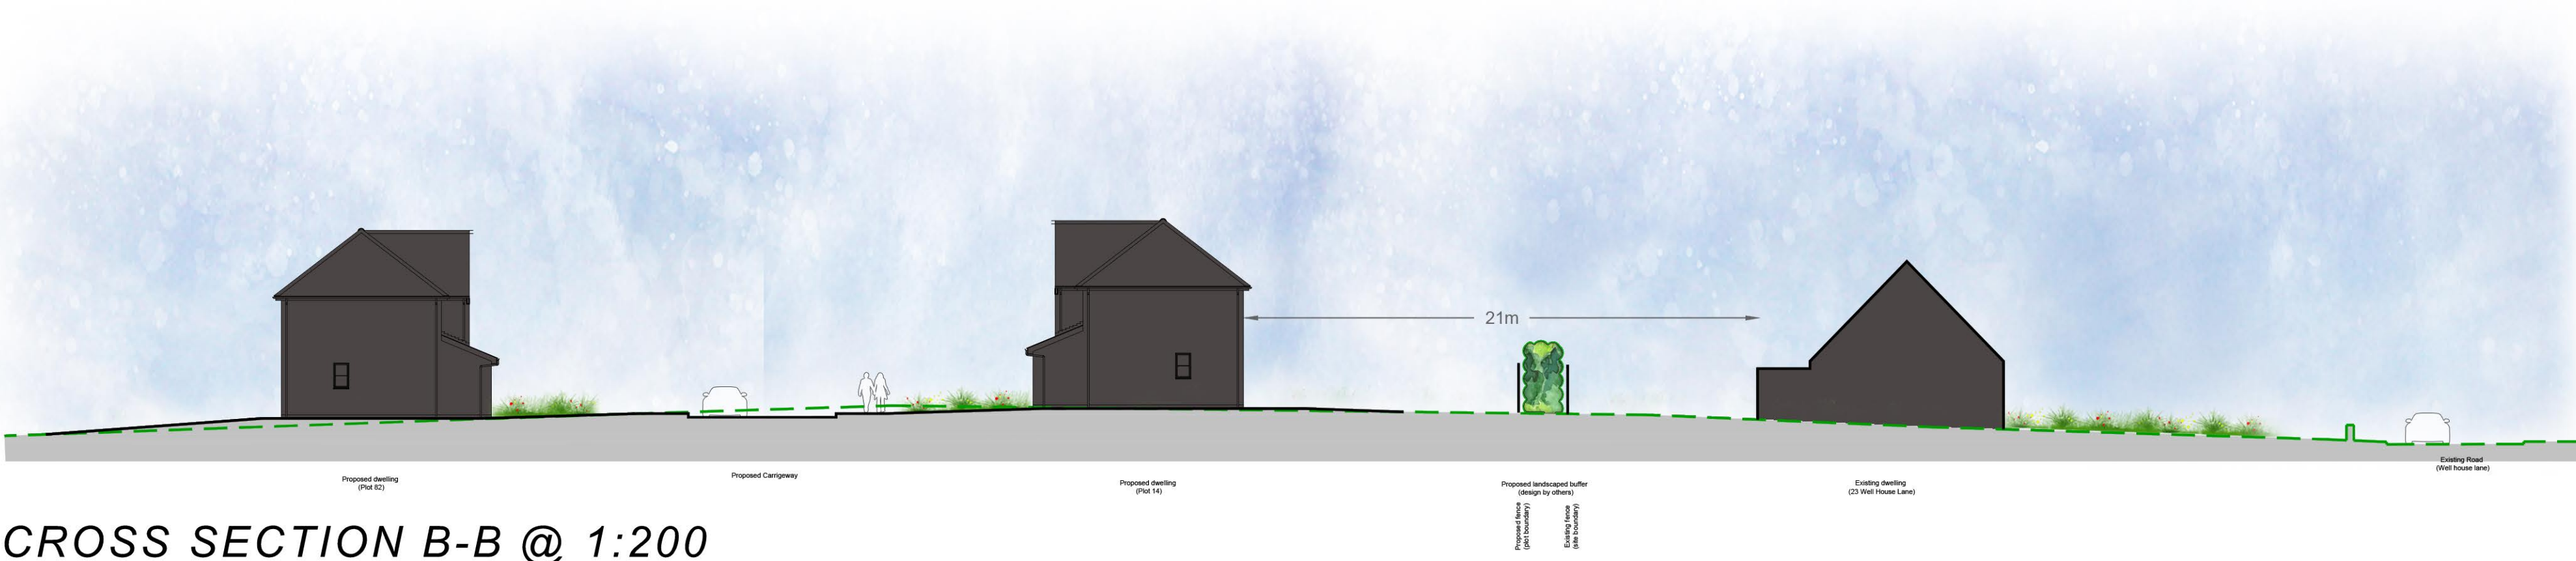

CROSS SECTION B-B @ 1:200

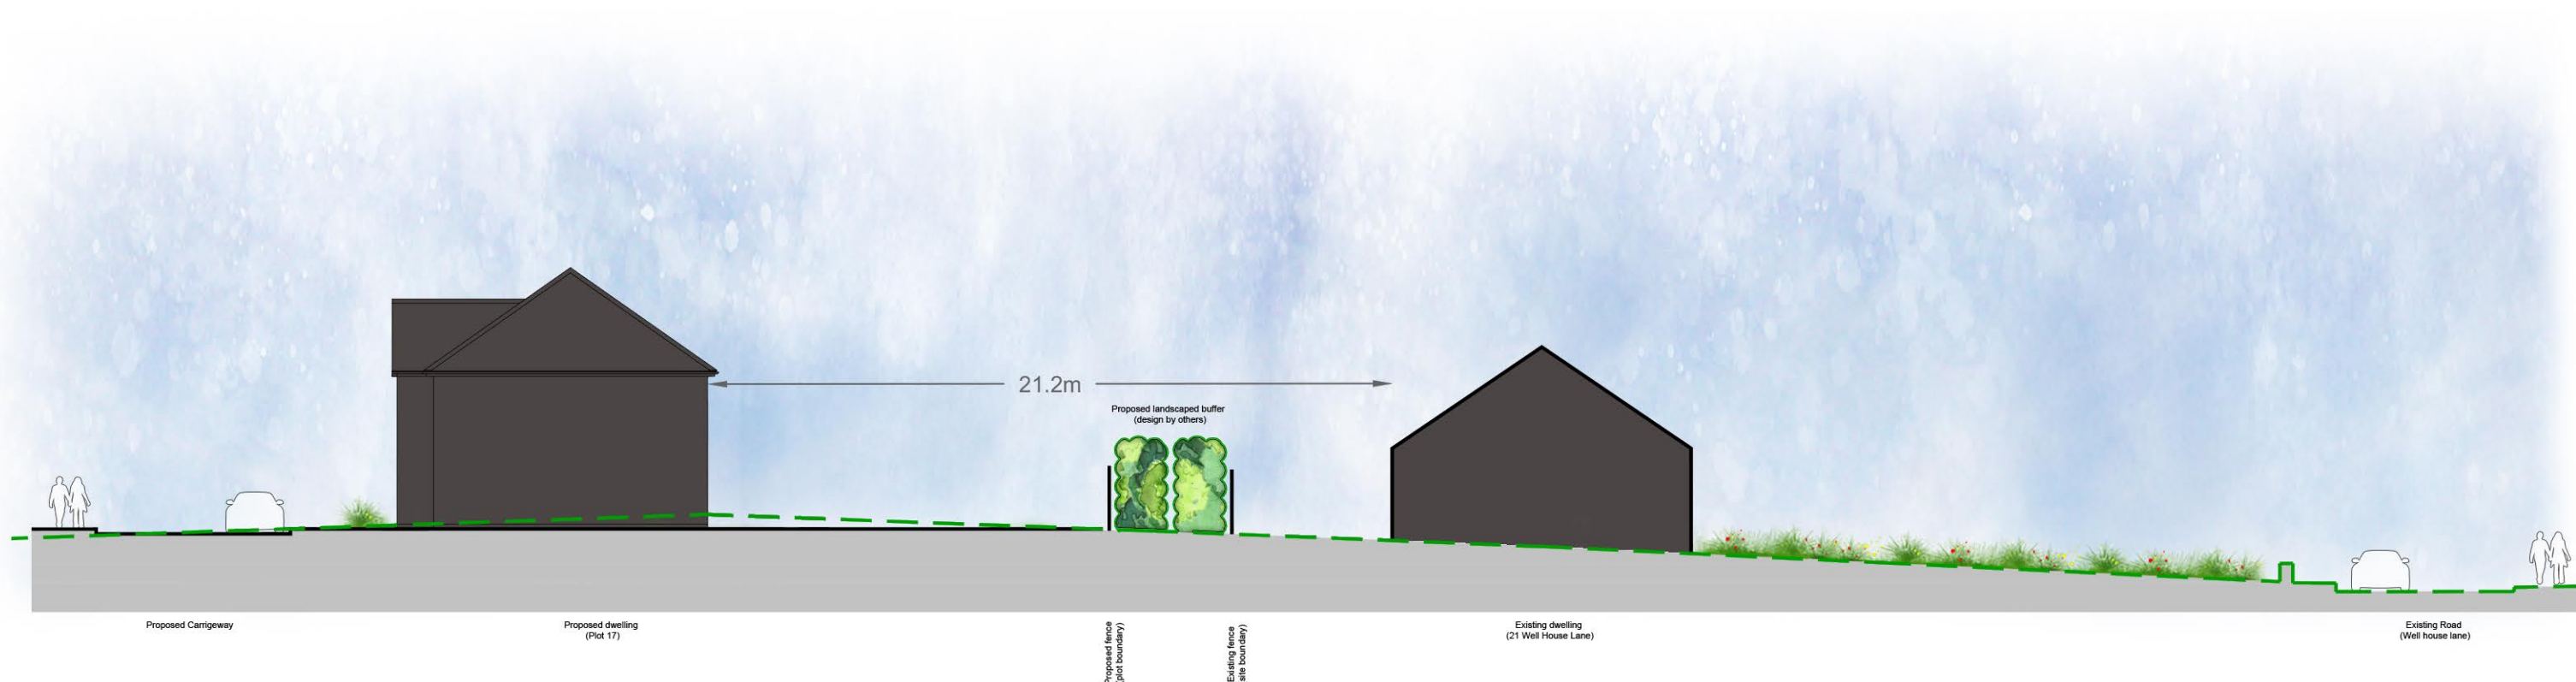


CROSS SECTION C-C @ 1:200

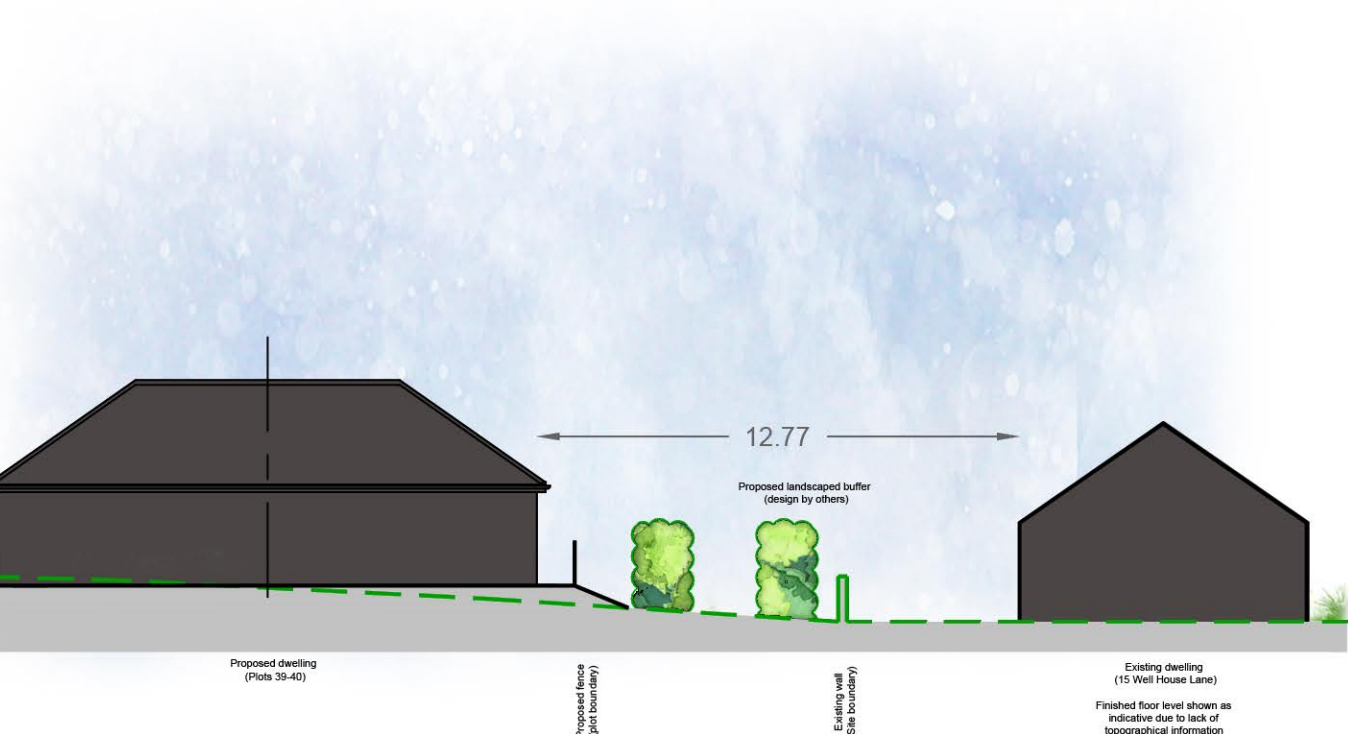

CROSS SECTION D-D @ 1:200

Levels shown on Cross sections are indicative.  
Please refer to engineering details for further clarification.

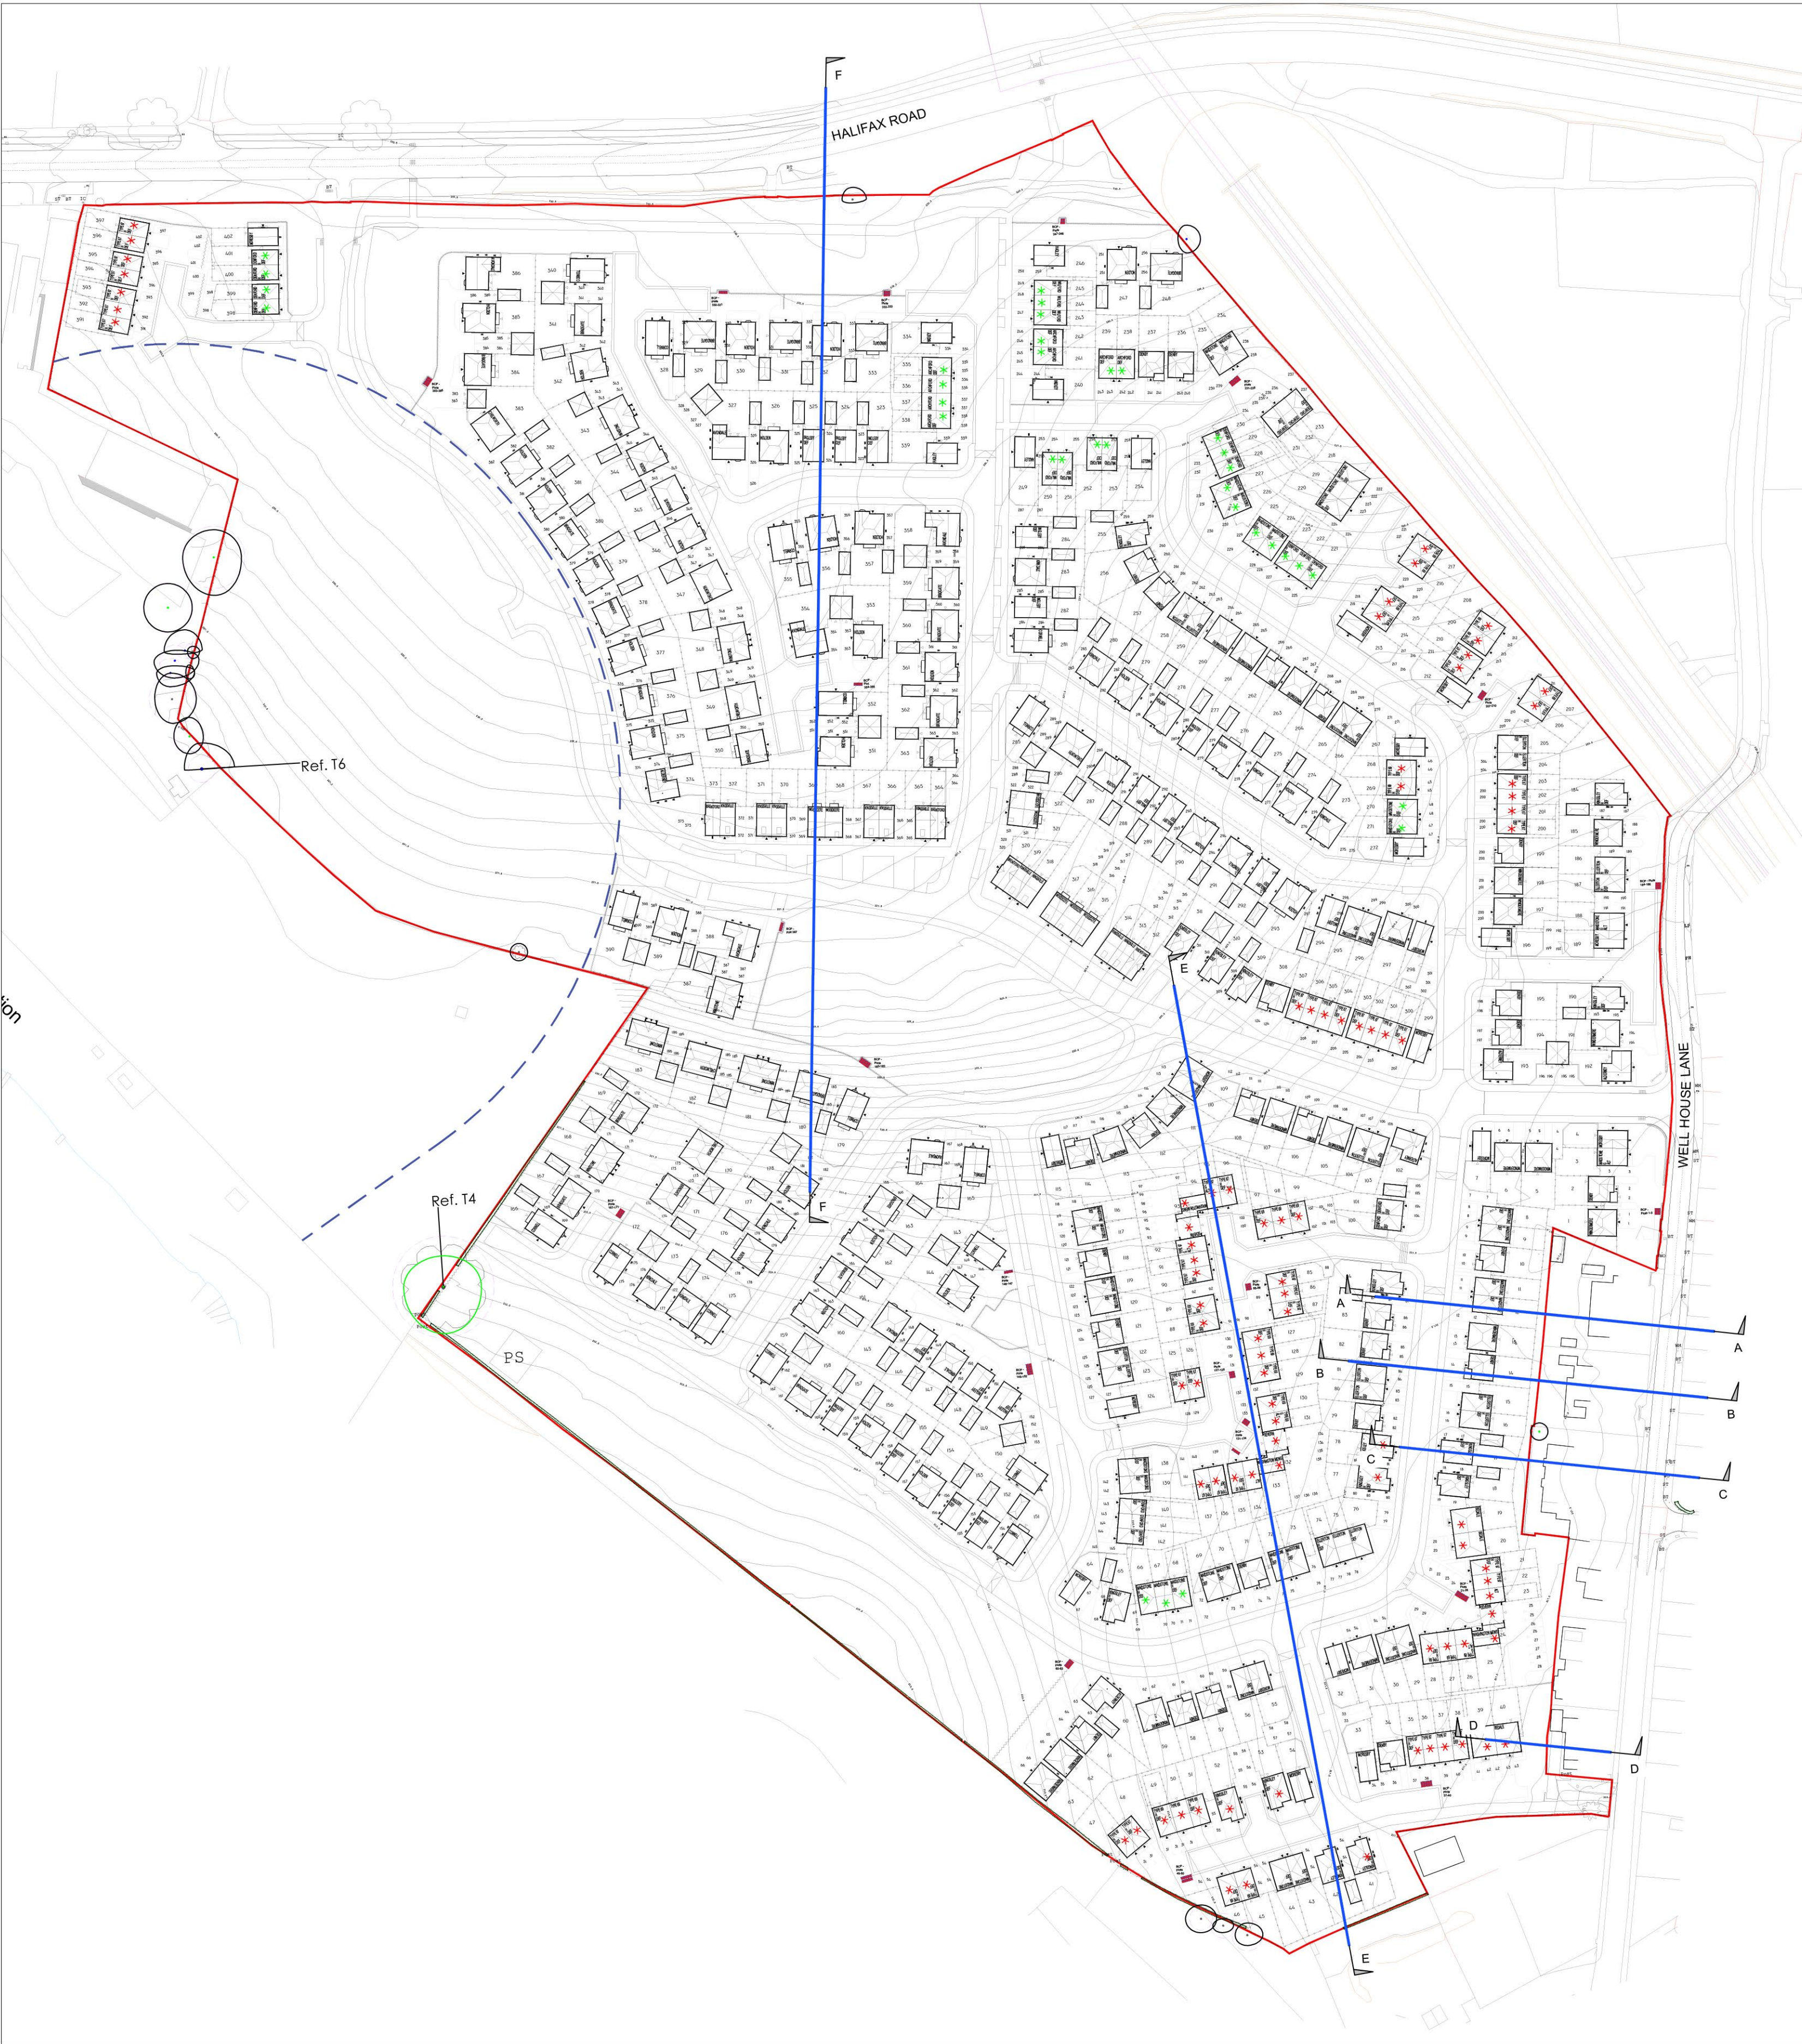

CROSS SECTION KEY (NTS)


C	Updated to revision H of planning layout	TS	24.03.21
B	Updated to revision F of planning layout. Drawing sheet increased and additional sections shown as requested from planning officer.	TS	10.03.21
A	Presentation style amended to clients comments.	TS	26.01.21
REV:	DESCRIPTION:	BY:	DATE:

STEN

ARCHITECTURE

Sten & Latt  
Barnes Office Park,  
Lancaster Avenue,  
Widnes,  
Warrington,  
Cheshire, WA9 5PA  
Tel: 01925 699424

Web: [www.sten-architecture.co.uk](http://www.sten-architecture.co.uk)  
Twitter: [@sten\\_arch](https://twitter.com/sten_arch)  
Facebook: [stenarchitecture](https://www.facebook.com/stenarchitecture)  
LinkedIn: [Sten Architecture](https://www.linkedin.com/company/sten-architecture)

CLIENT:	DAVID WILSON HOMES 01925 699424	 BARRATT HOMES 01925 699424	
SITE:	Penistone		
TITLE:	Cross Sections		
SCALE A1 AT:	DATE:	DRAWN:	CHECKED:
1:200	11.01.21	TW	
PROJECT NO:	DRAWING NO:	REVISION:	
2001	2001.05	C	