

PROPOSALS
 PLANS AND ELEVATIONS


PROPOSED NEW DWELLINGS
 LAND TO THE REAR ST MARY'S RECTORY,
 VICTORIA STREET, BARNSELY.

A. 22.08.08 To Planning


28 AUG 2008
 Barnsley Metropolitan
 Borough Council

DO NOT SCALE
 All dimensions in Millimetres
 unless specified otherwise and
 subject to verification on site


SECOND FLOOR PLAN

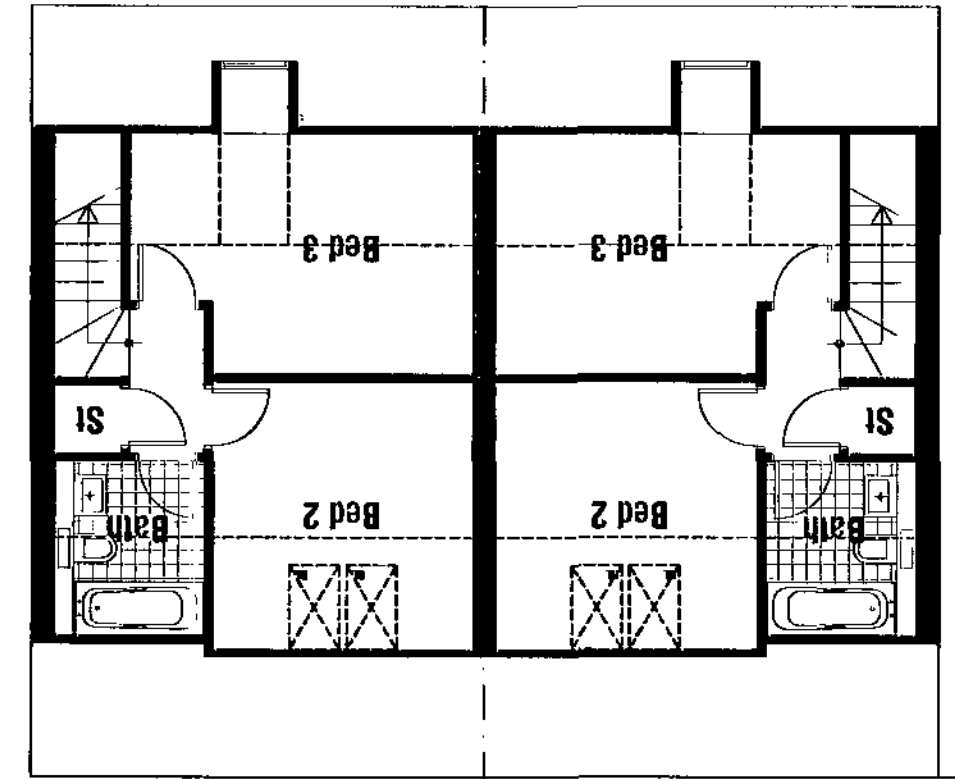


FIRST FLOOR PLAN

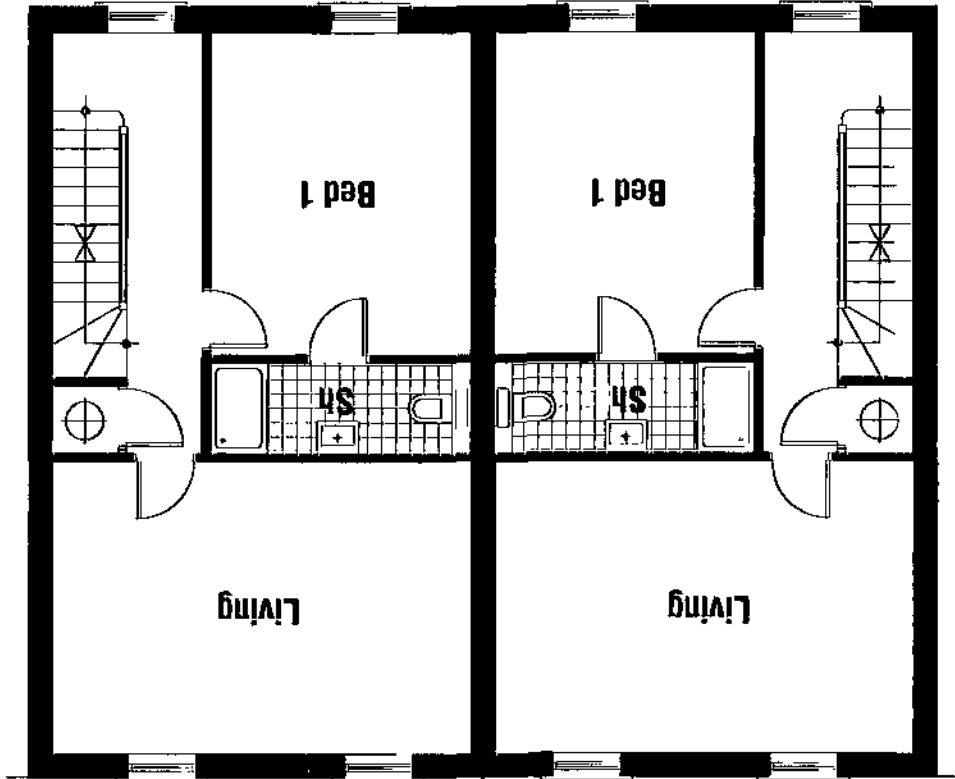


SITE PLAN/GROUND FLOOR PLAN

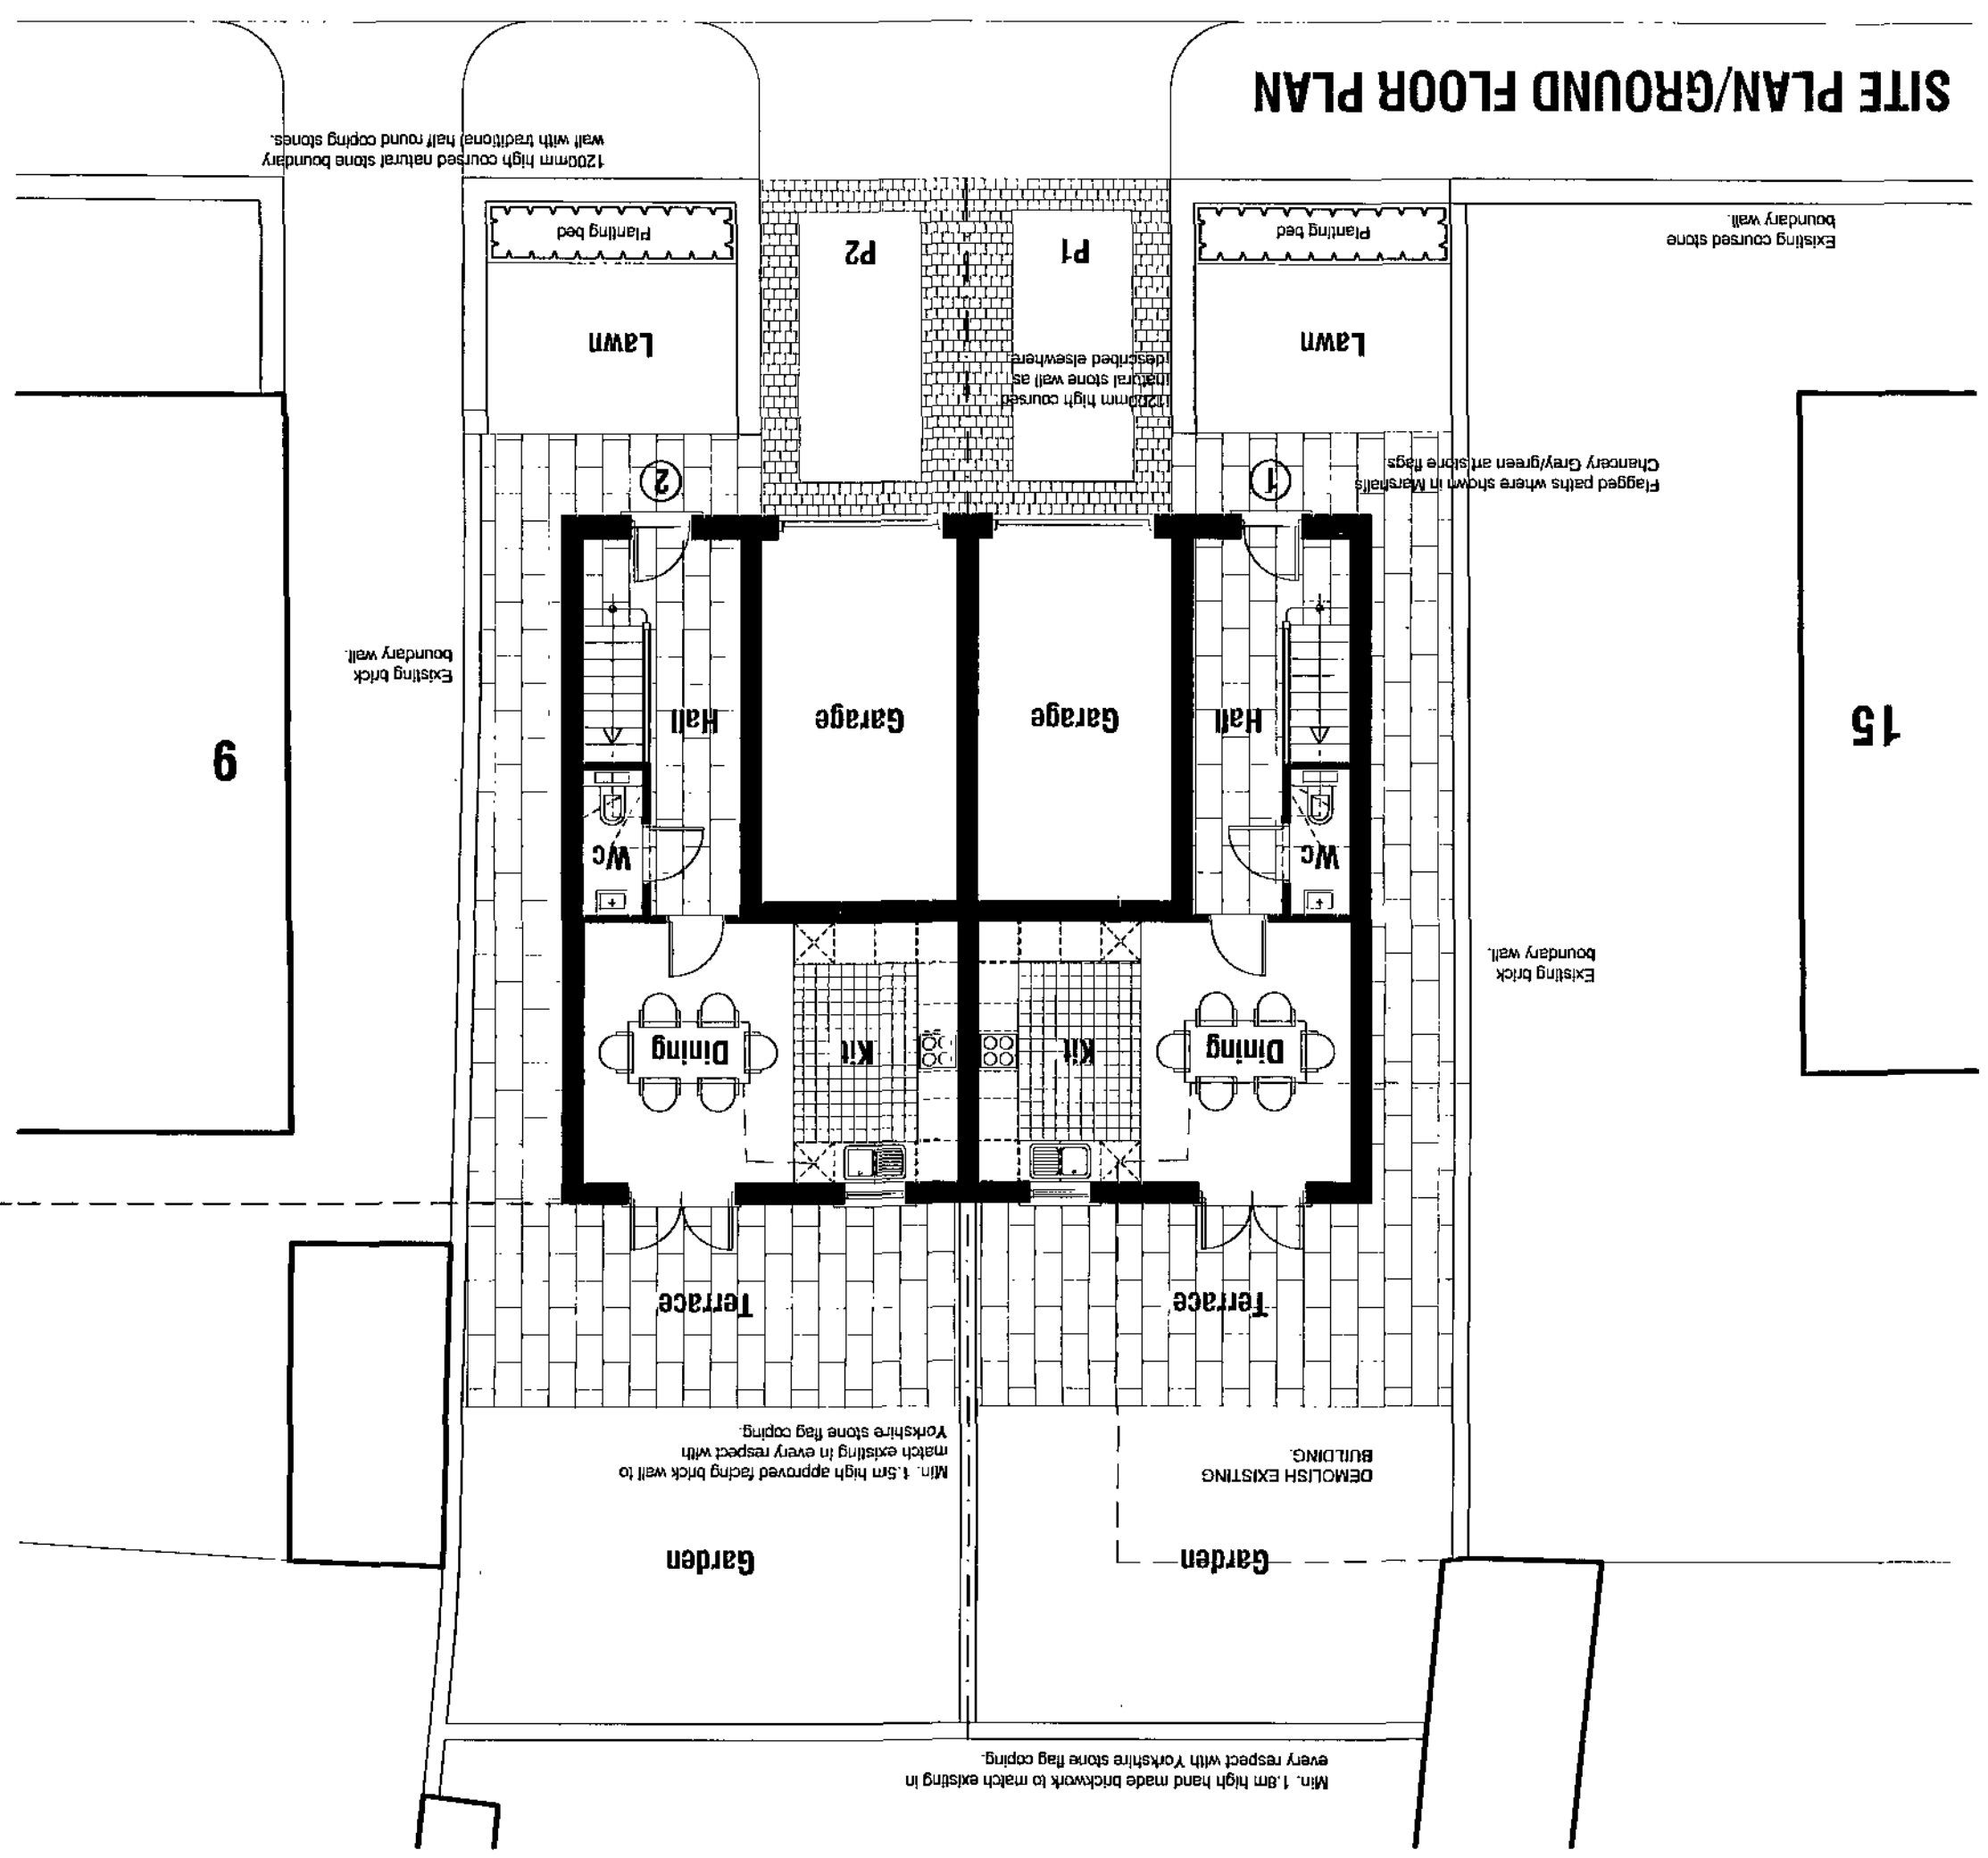

REAR ELEVATION

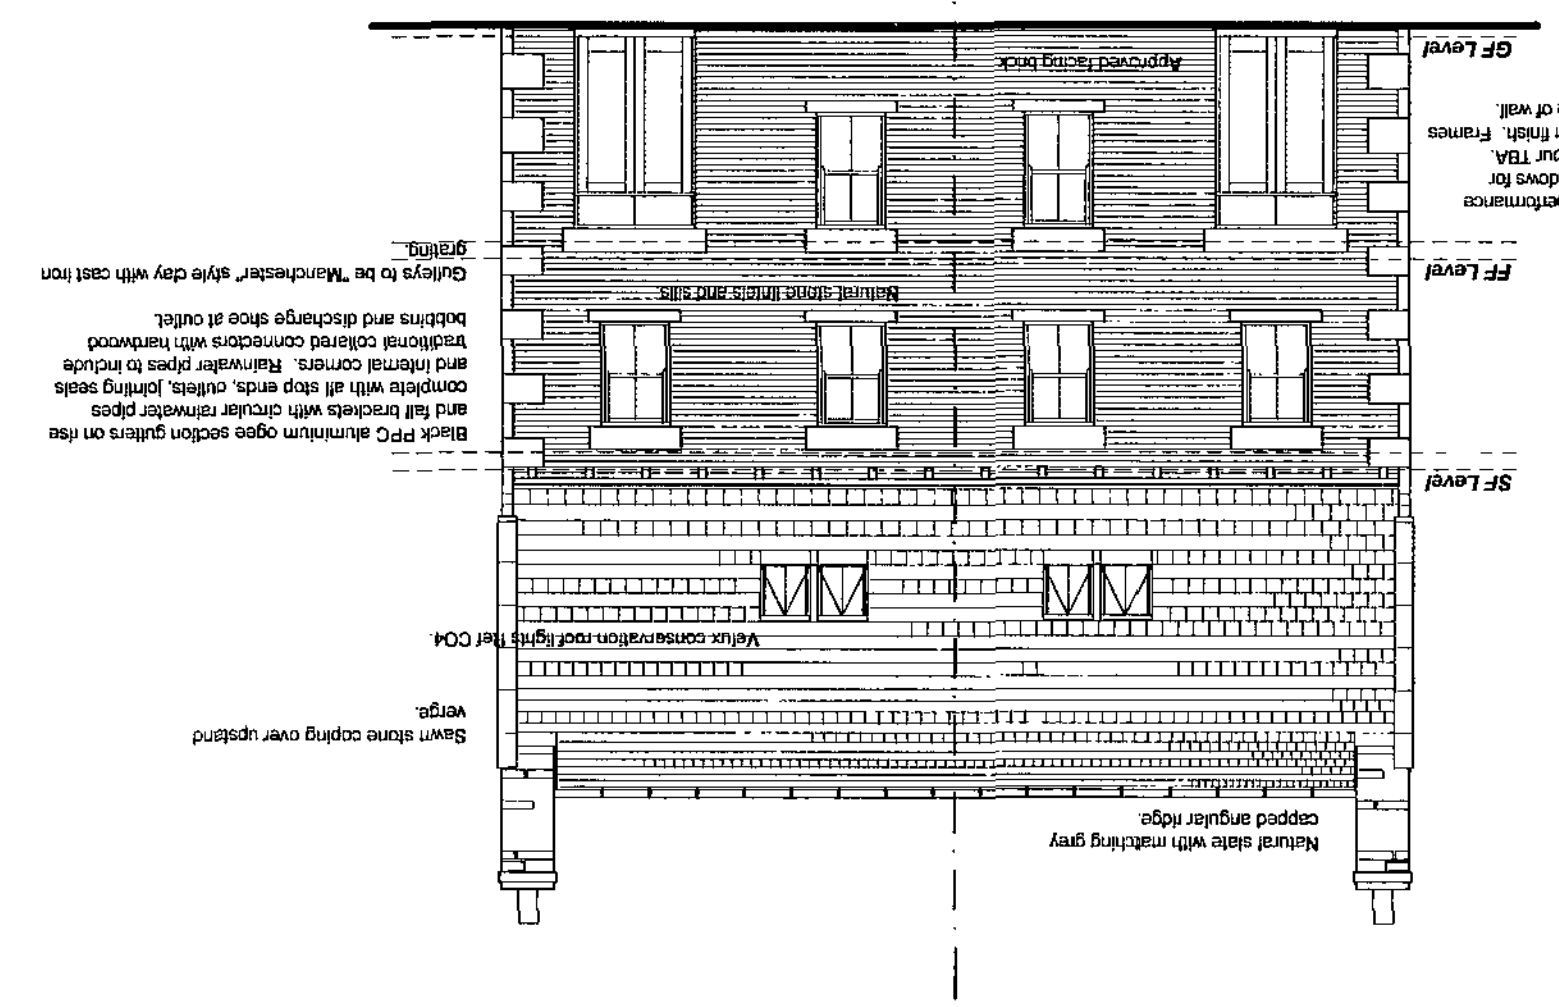

TYPICAL SIDE ELEVATION

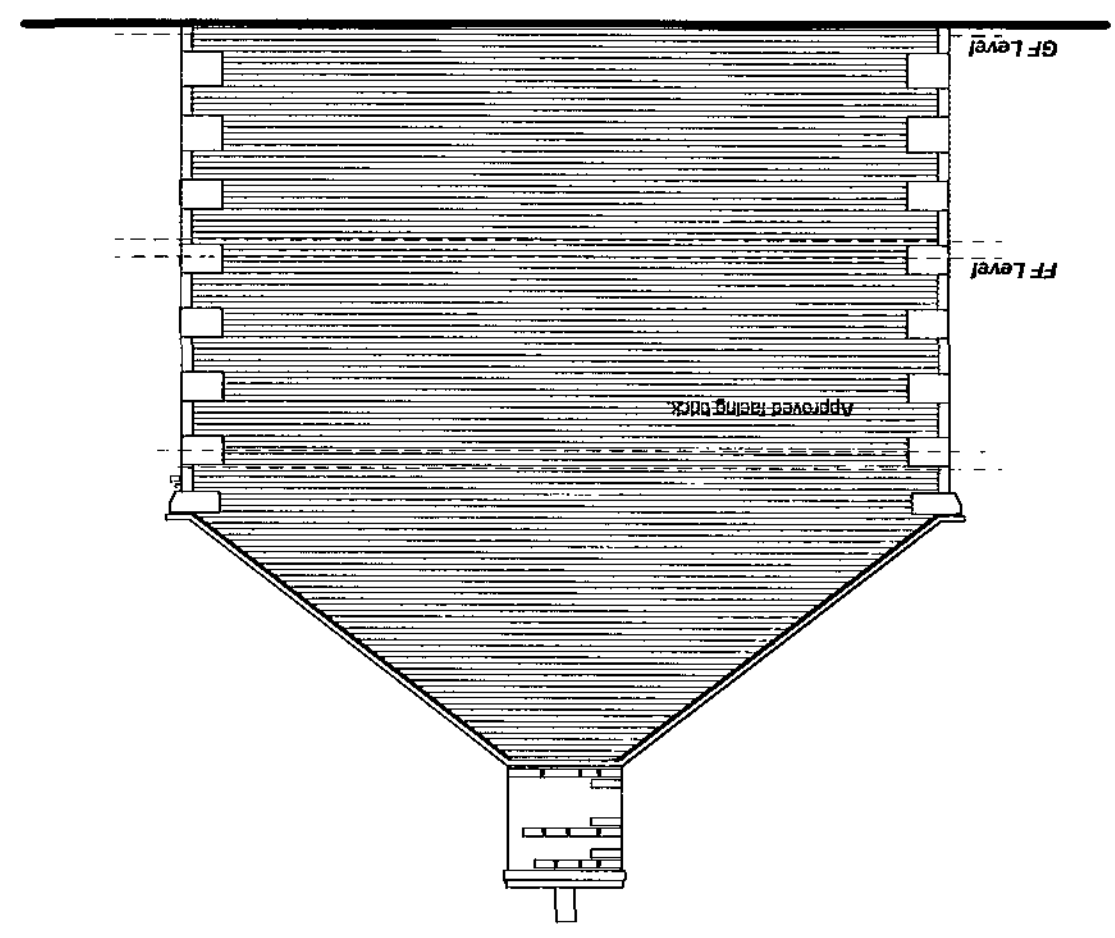

FRONT ELEVATION

