



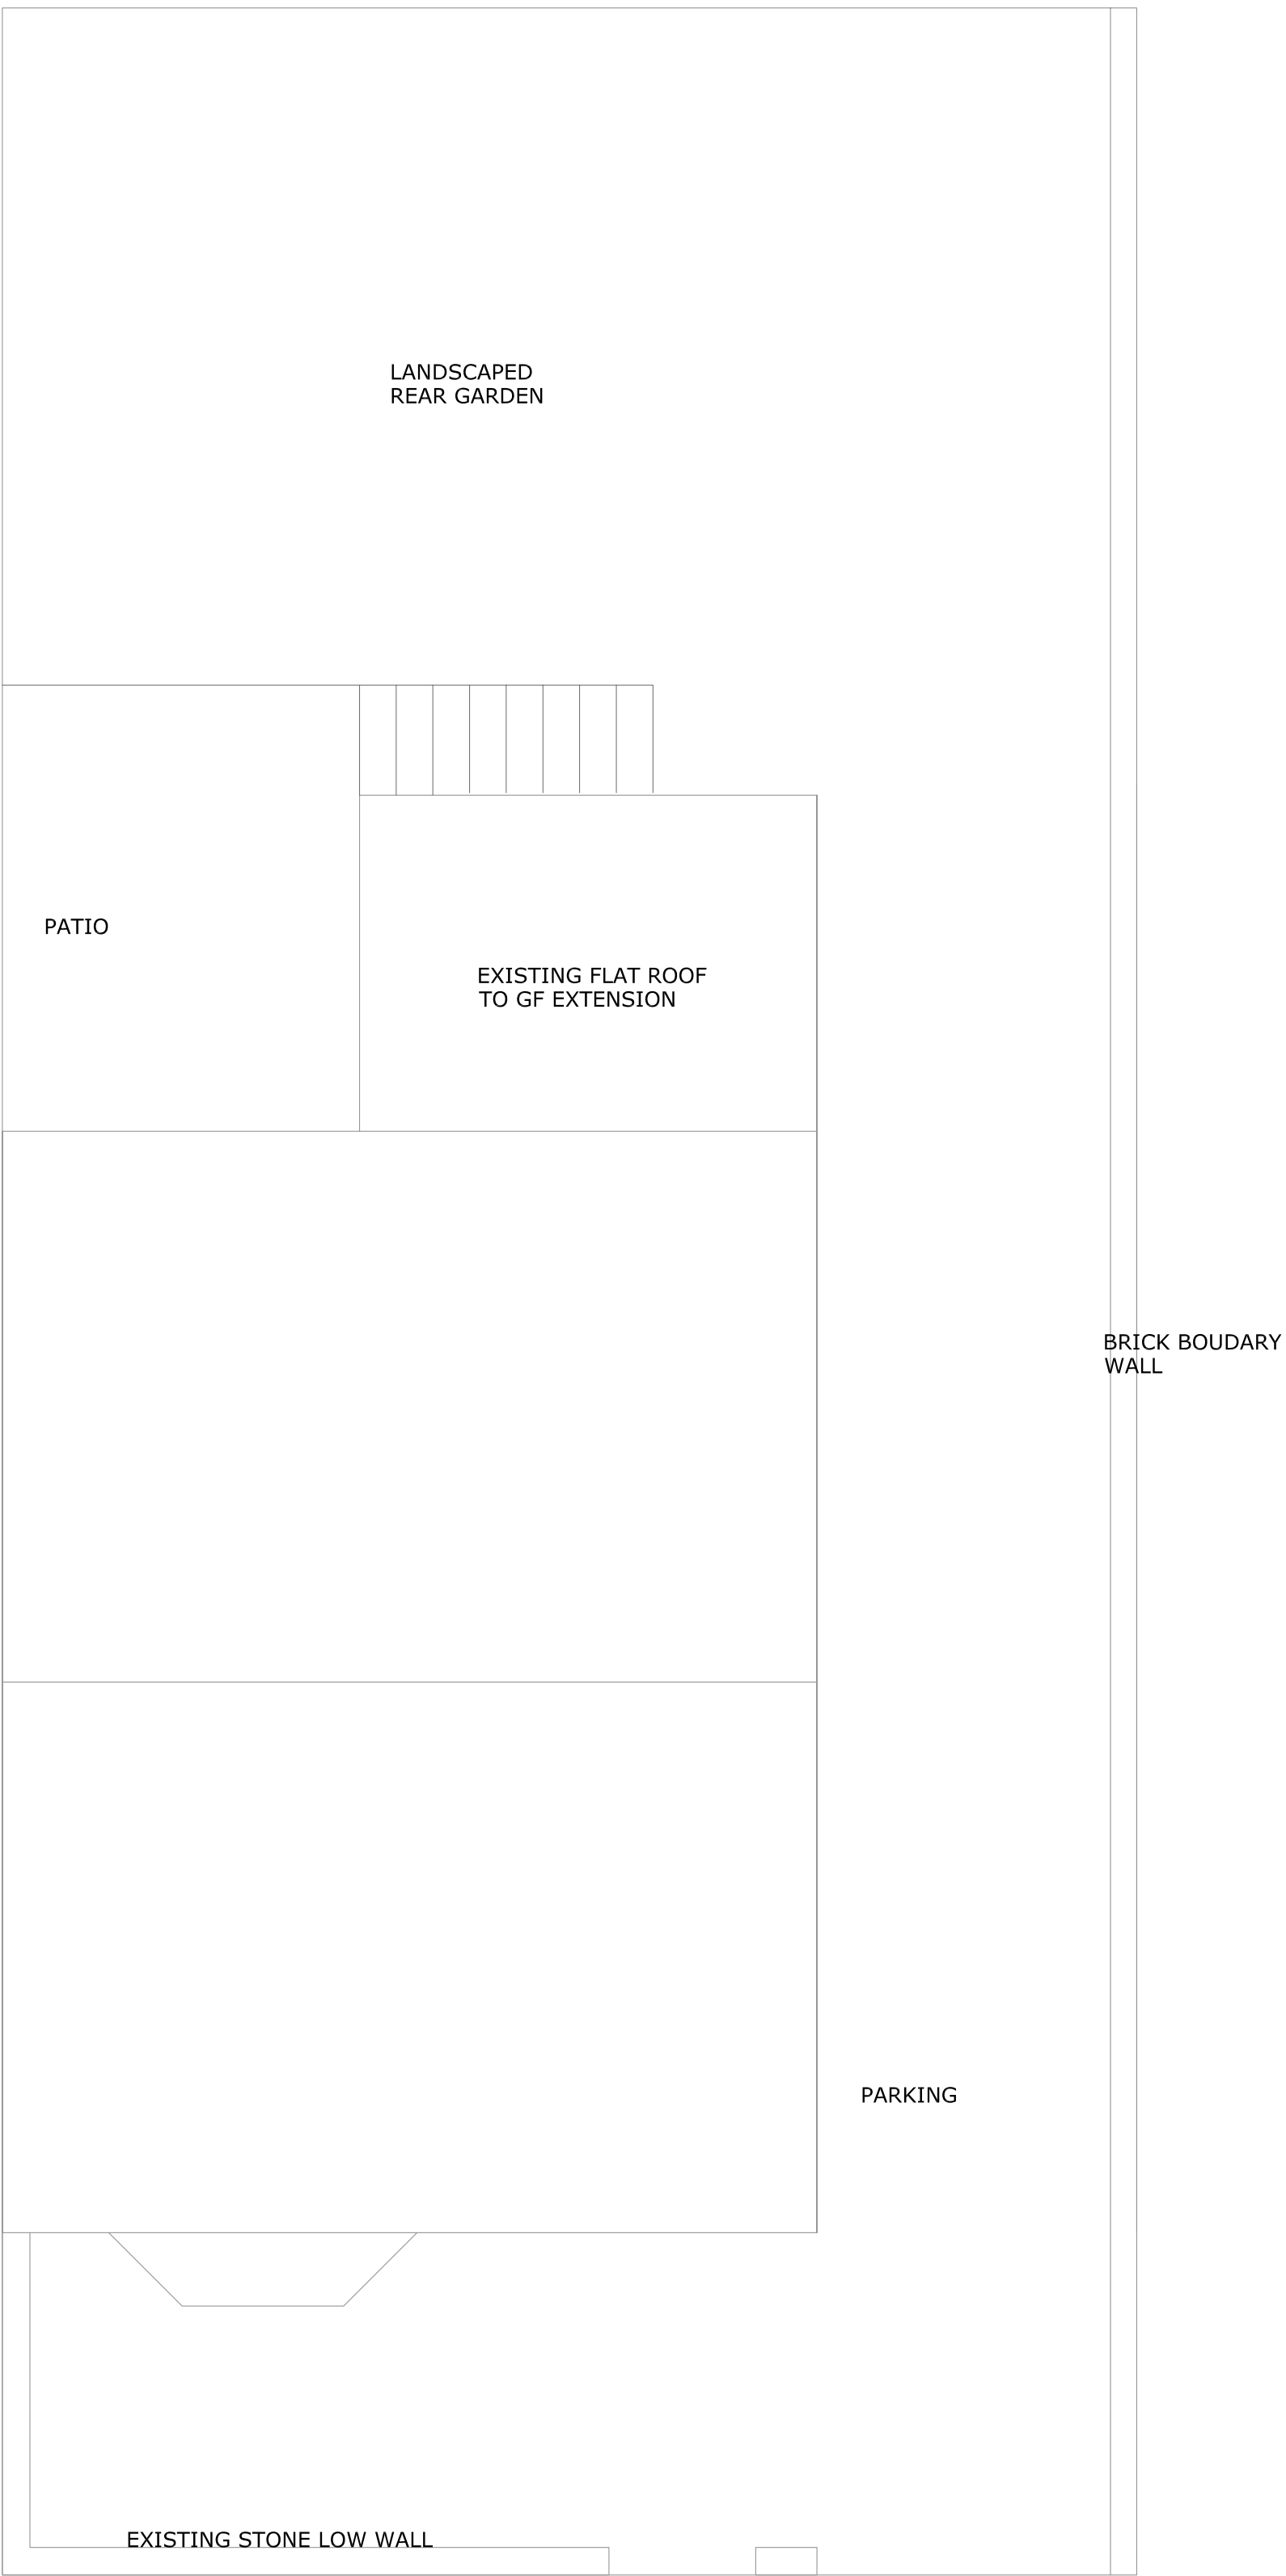

EXISTING SITE LAYOUT

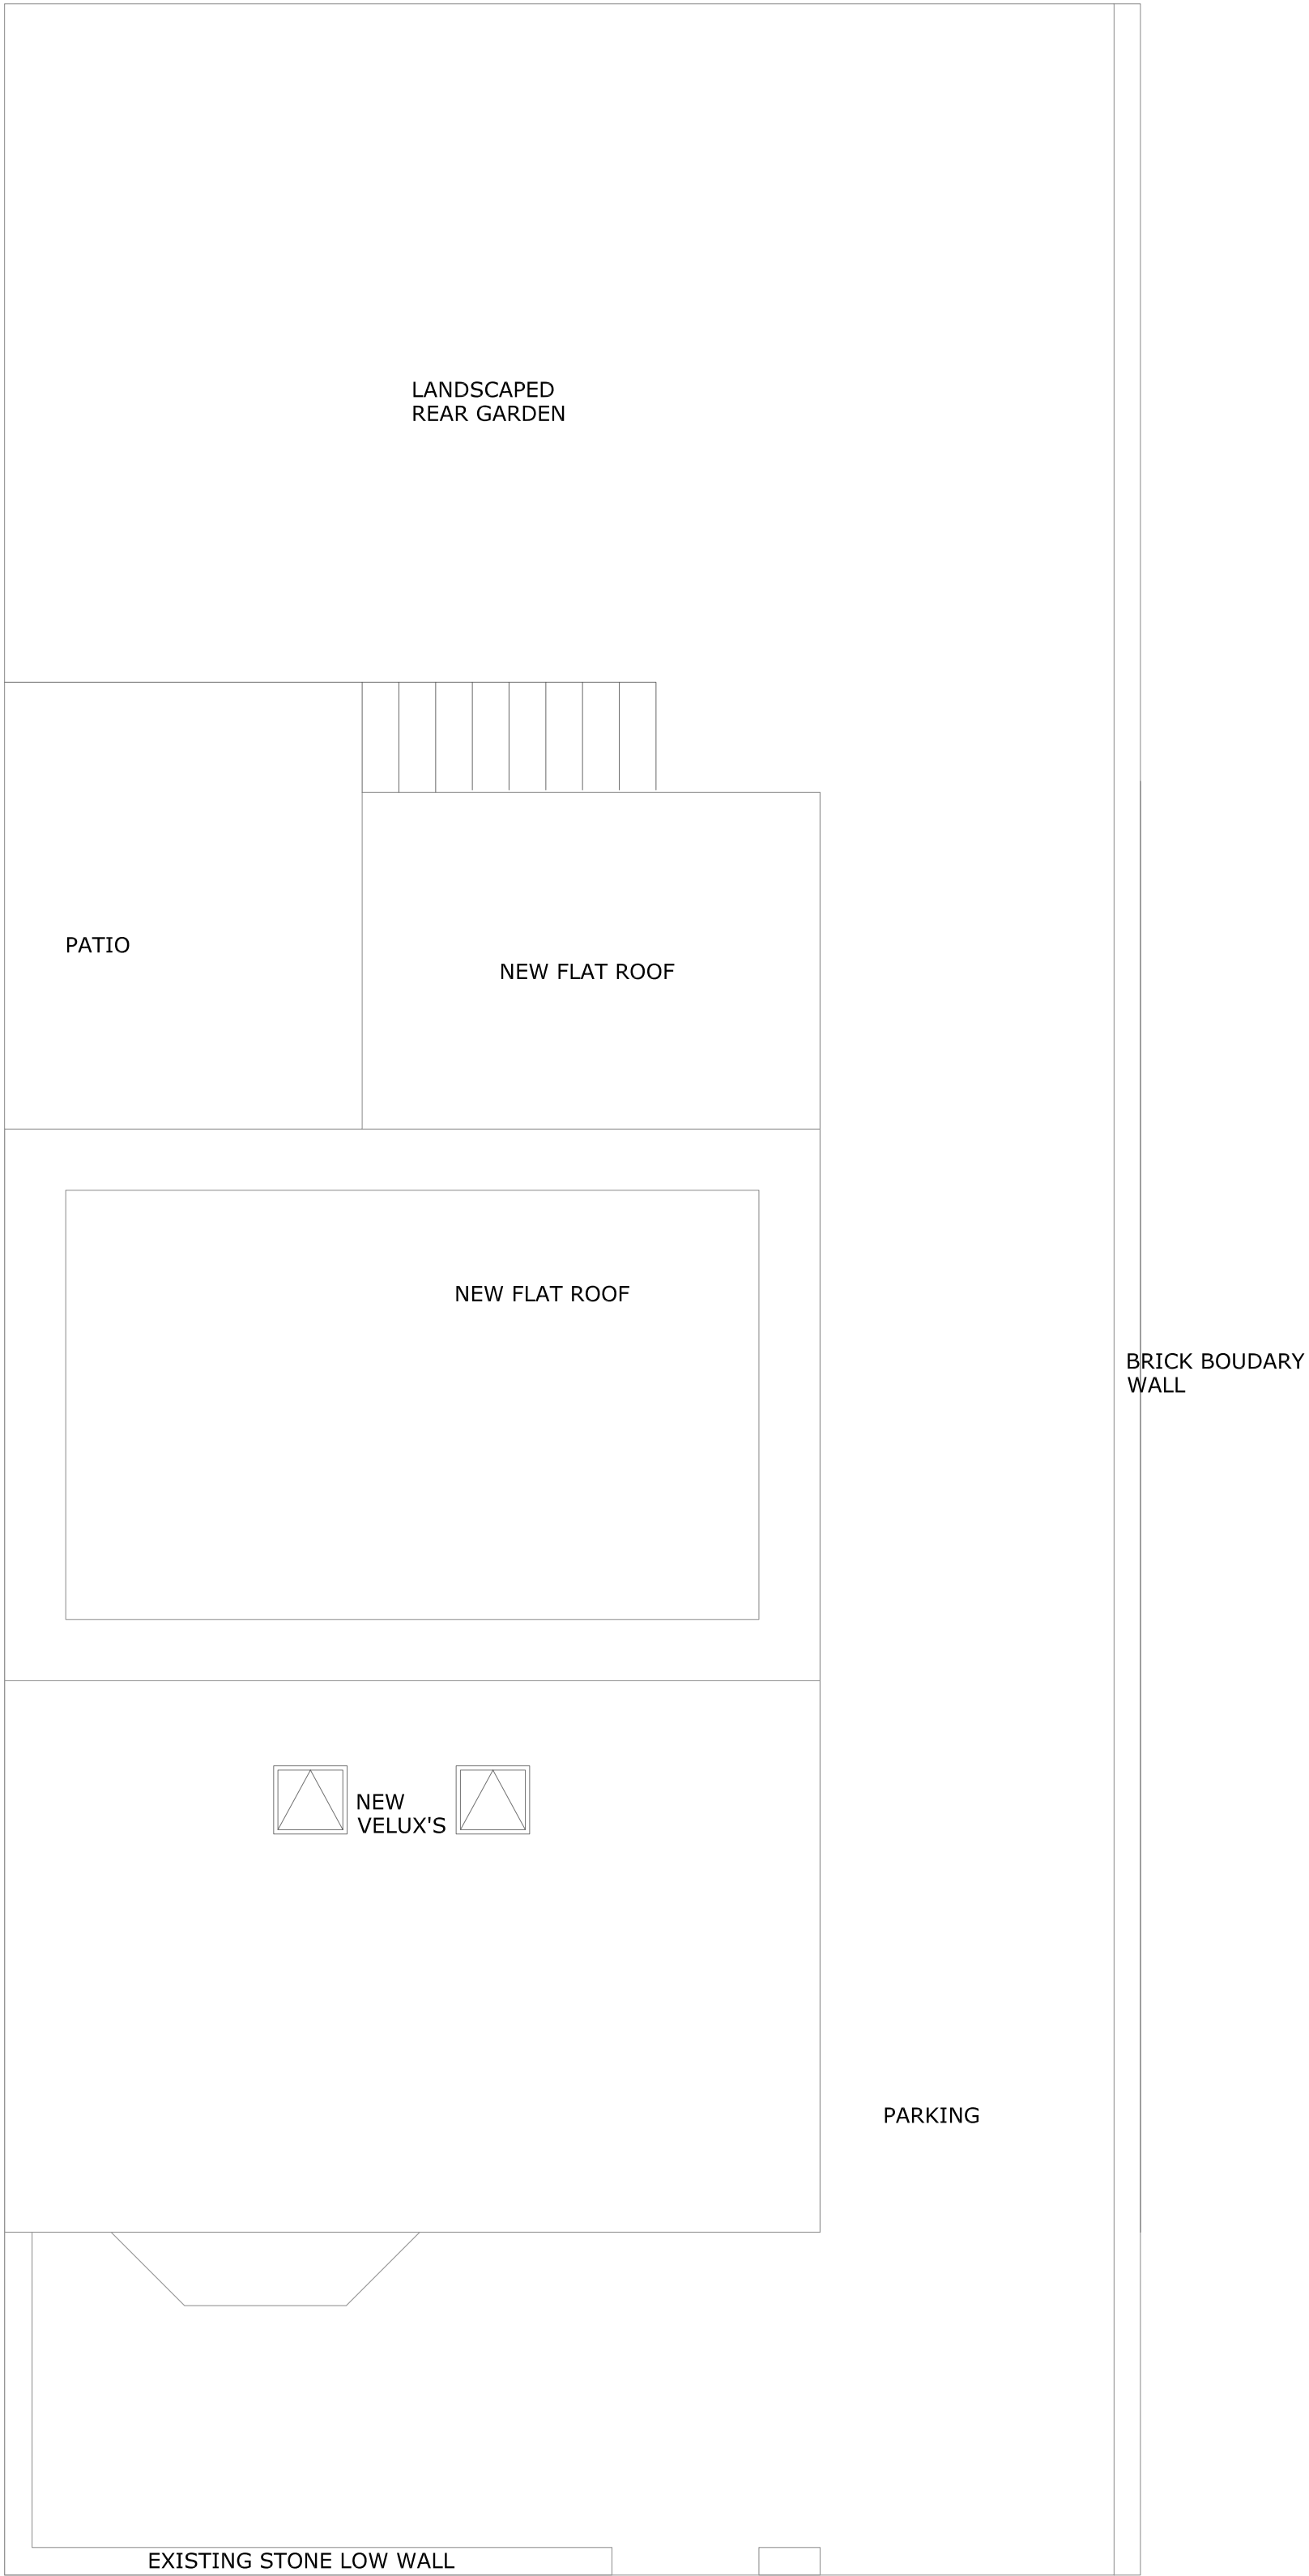

PROPOSED SITE LAYOUT

REV A - AMENDED IN  
ACCORDANCE WITH PLANNERS  
REQUIREMENTS 21.06.2021

|                                                |          |
|------------------------------------------------|----------|
| SITE                                           |          |
| 62 BARNSELY ROAD, WOMBWELL,<br>S73 8DJ         |          |
| WORKS                                          |          |
| PROPOSED LOFT CONVERSION<br>AND REAR EXTENSION |          |
| CLIENT                                         |          |
| MR & MRS J FALLIS                              |          |
| DRAWING TITLE                                  |          |
| SITE LAYOUT                                    |          |
| DRAWING NO.                                    | SCALE    |
| 43/00                                          | 1:100    |
| DATE                                           | REVISION |
| 05.04.2021                                     | a        |