
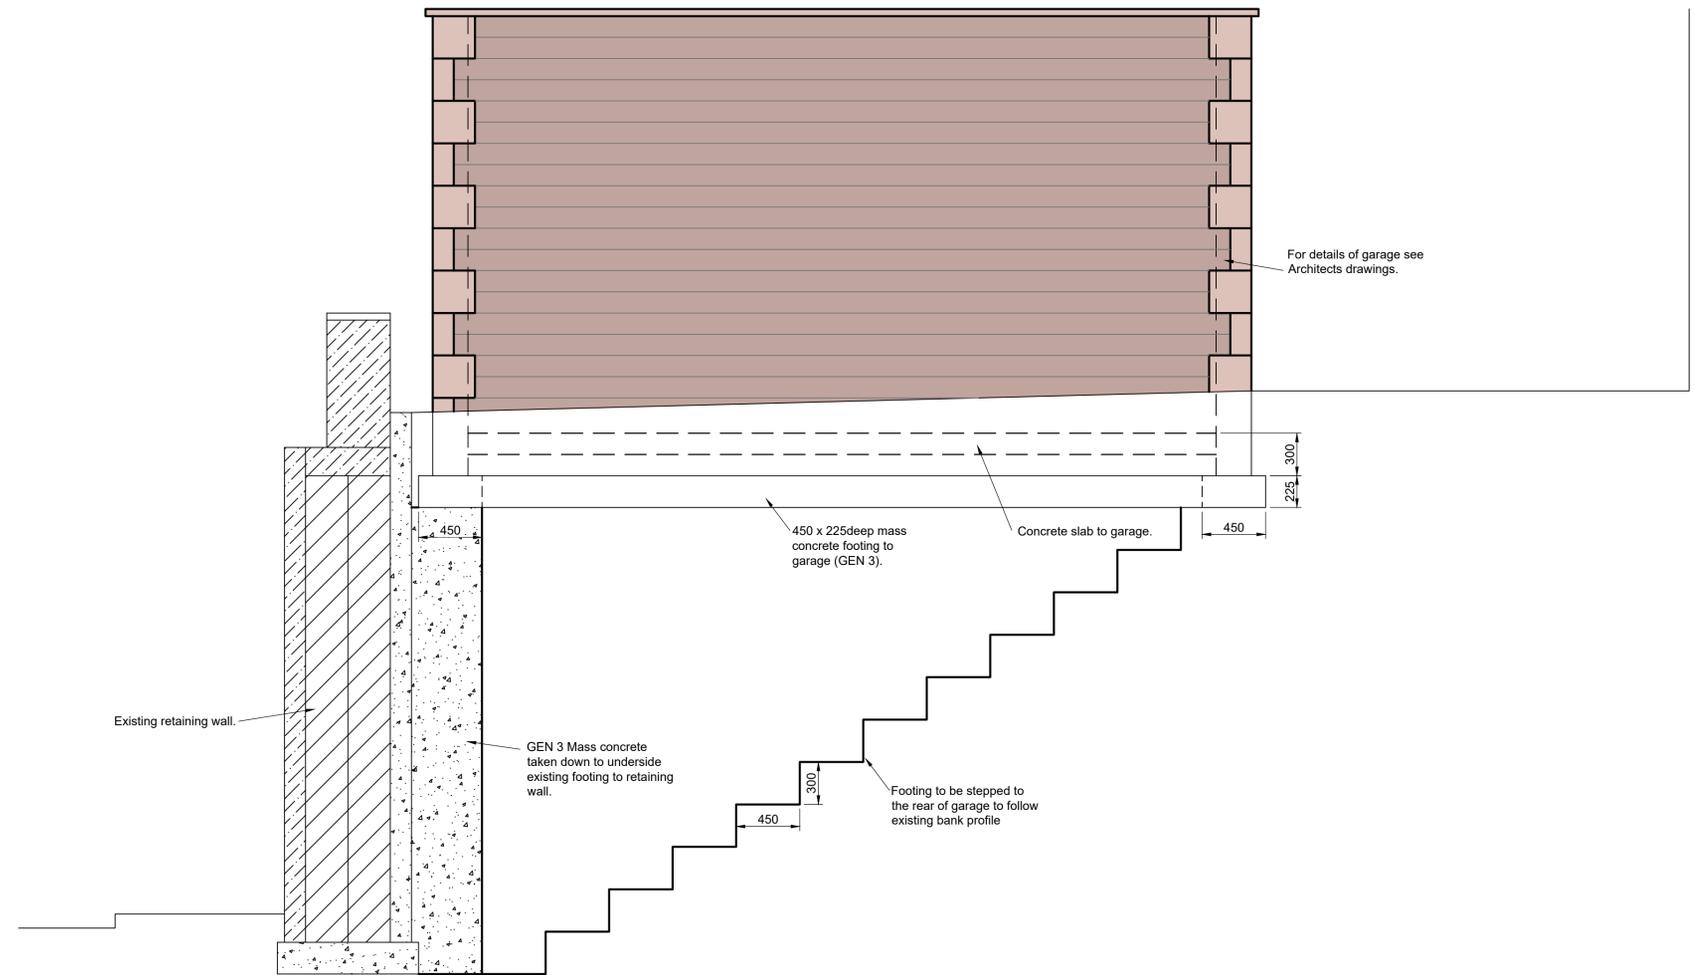


NOTES

1. DO NOT SCALE - Use figured dimensions only.
2. All dimensions shown are in millimetres unless otherwise stated.
3. The Contractor is to verify all dimension on site before commencing work or preparing shop drawings.
4. This drawing is to be read in conjunction with all Engineers and Architects drawings and specifications.

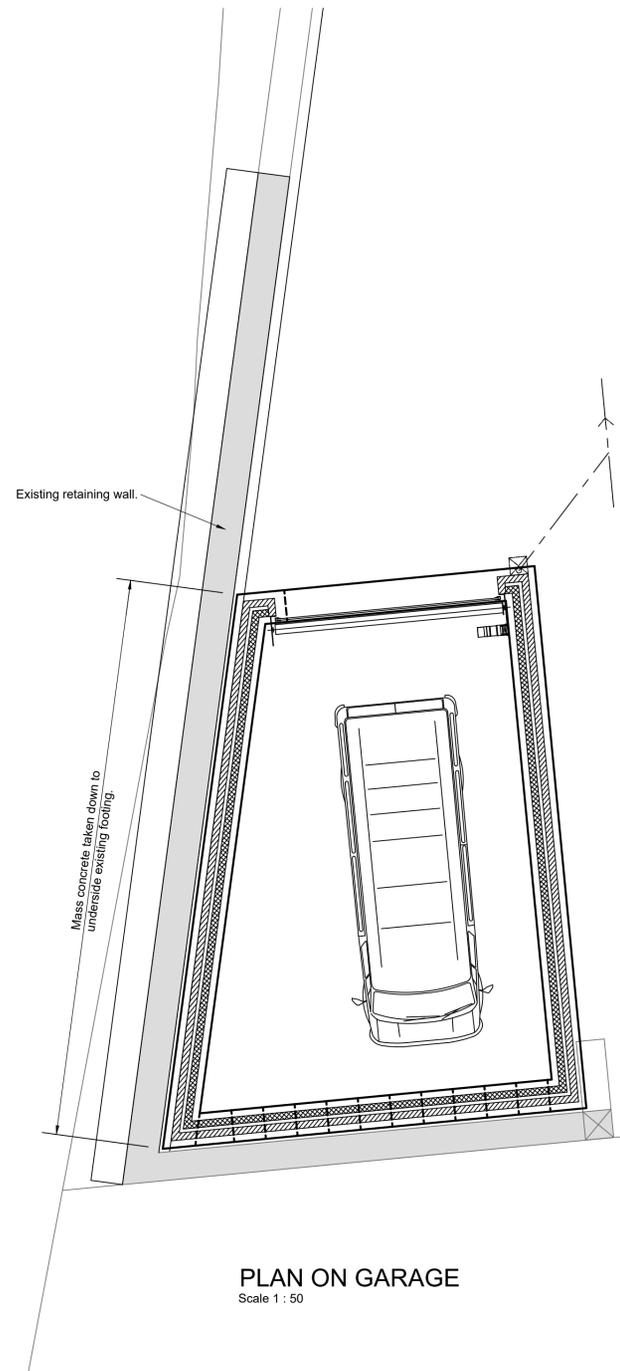

SECTIONAL ELEVATION TO GARAGE
Scale 1:25

P1	Initial Issue.	GCF	JR	05.05.2022
Rev	Description	Dr	Ch	Date
Drawing Status		Preliminary		
Client		MR. M. BATTY		
Project		ROCKSIDE, CLIFF ROAD, DARFIELD, BARNSELEY		
Title		FOUNDATION DETAIL TO GARAGE		
Sheet Size		A1	Scale 1:50, 1:25	
Drawn		G.C.F.	Drawing Number	
Checked		-	3468/01	
Approved		-	P1	

