


Notes:  
 All details existing, unless marked proposed  
 Original drawing size A4  
 Scaled dimensions should not be taken from this drawing unless authorised.

 Site Boundary  
 Advert Location

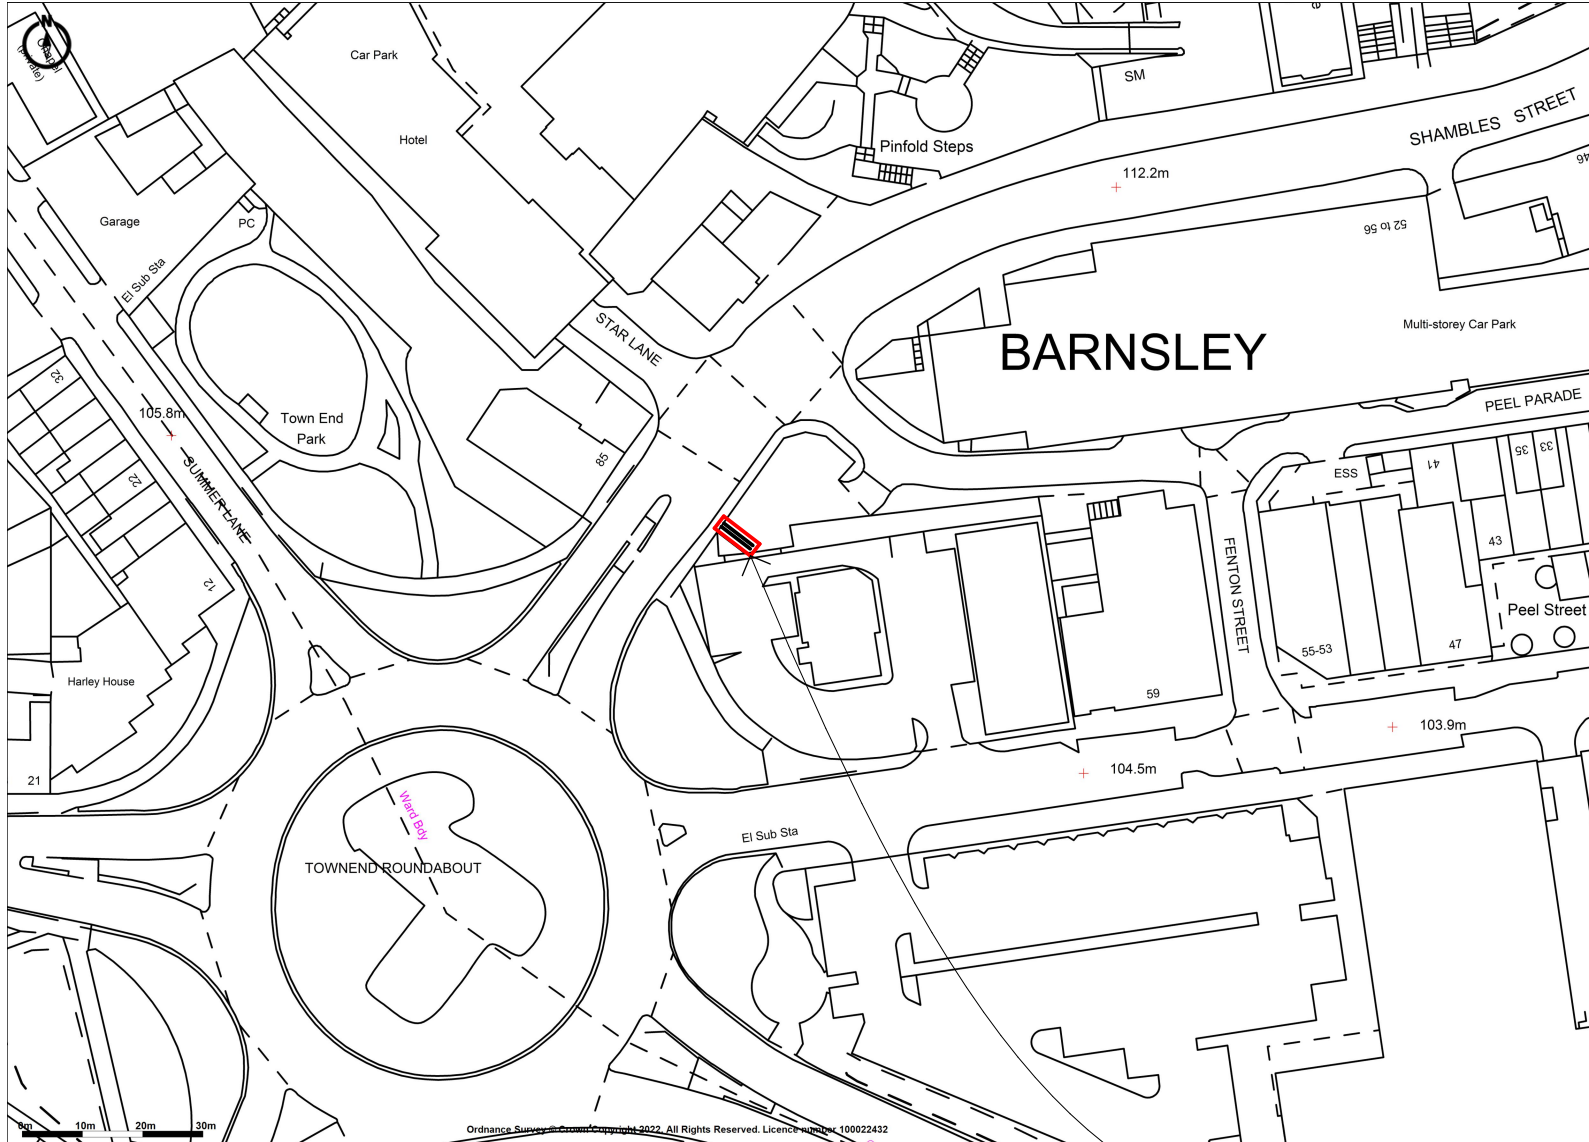

Ordnance Survey © Crown Copyright 2022. All Rights Reserved. Licence number 100022432



Alight Media  
 58-59 Great Marlborough Street  
 London  
 W1F 7JY  
 Tel.020 7183 2346 www.alightmedia.com

**ALIGHT MEDIA Ref:**

9288

**Project**

Land at  
 Shambles House,  
 Shambles St,  
 Barnsley  
 S70 2RN

**Drawing Name**

Location Plan -  
 Proposed

**Drawing Status**

PLANNING

**Revision**

- First Formal Issue C000

**Date**

28.01.2022

**Drawing Scale @ A4**

1:1250

**Layout ID**

T4671 A4 050

**Revision**

**Promap**  
 LANDMARK INFORMATION

Ordnance Survey © Crown Copyright 2022. All Rights Reserved.  
 Licence number 100022432  
 Plotted Scale - 1:1250. Paper Size - A4

Application Site

