



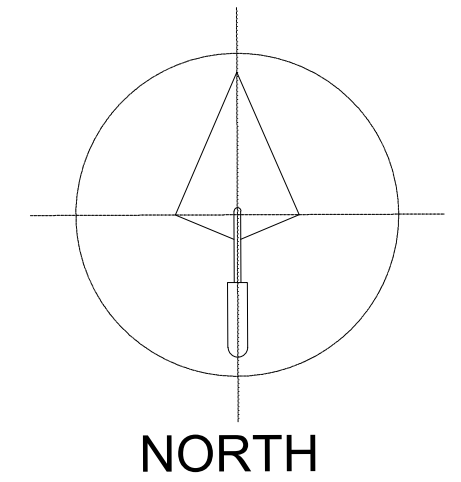

Location Plan @ 1:1250 Scale

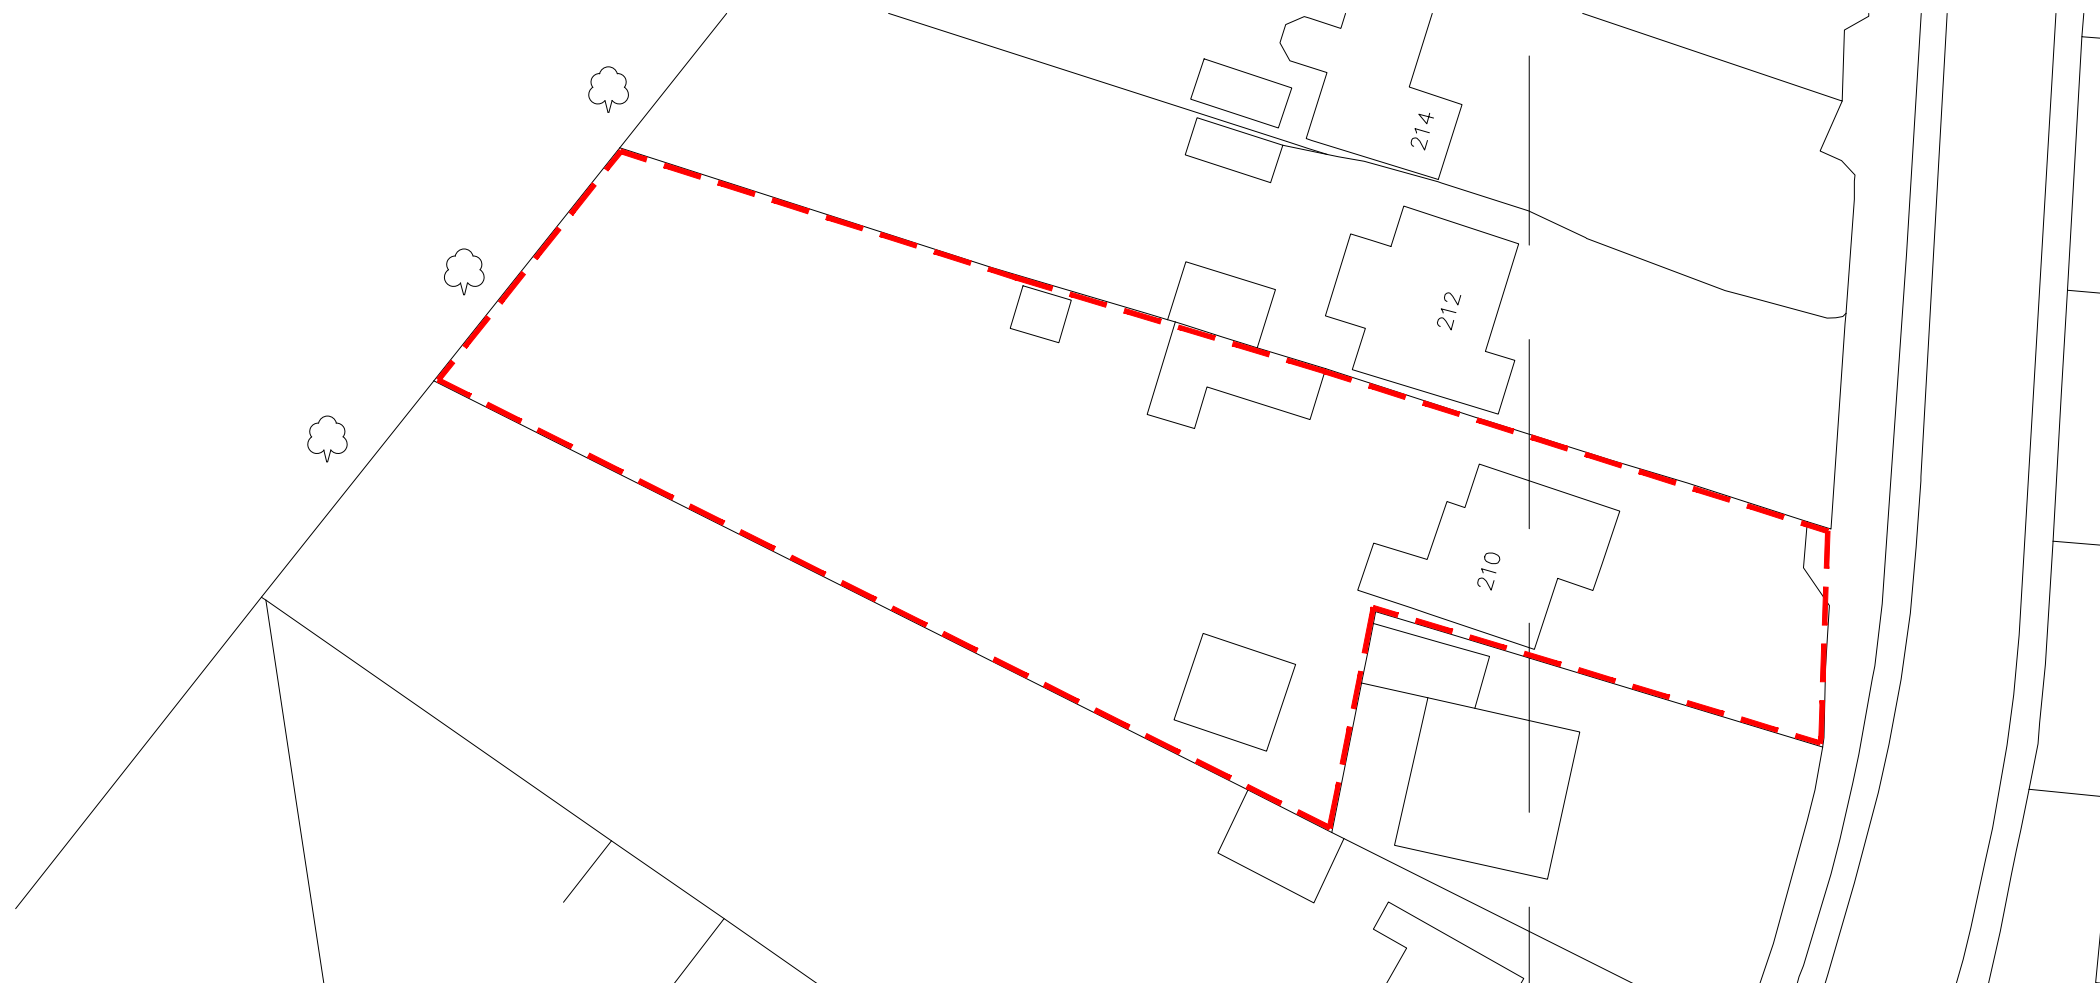

Location Plan @ 1:500 Scale

PROPOSED EXTENSION

Mr Daniel Ingram
210 Burton Road,
Barnsley,
S71 2HG

Drawing Title
LOCATION PLAN

Scale 1:50 @ A3	Date 23/04/21
Drawn by ARN	Revision -
Drawing no. 2021-05-01	