


DO NOT SCALE

NOTES

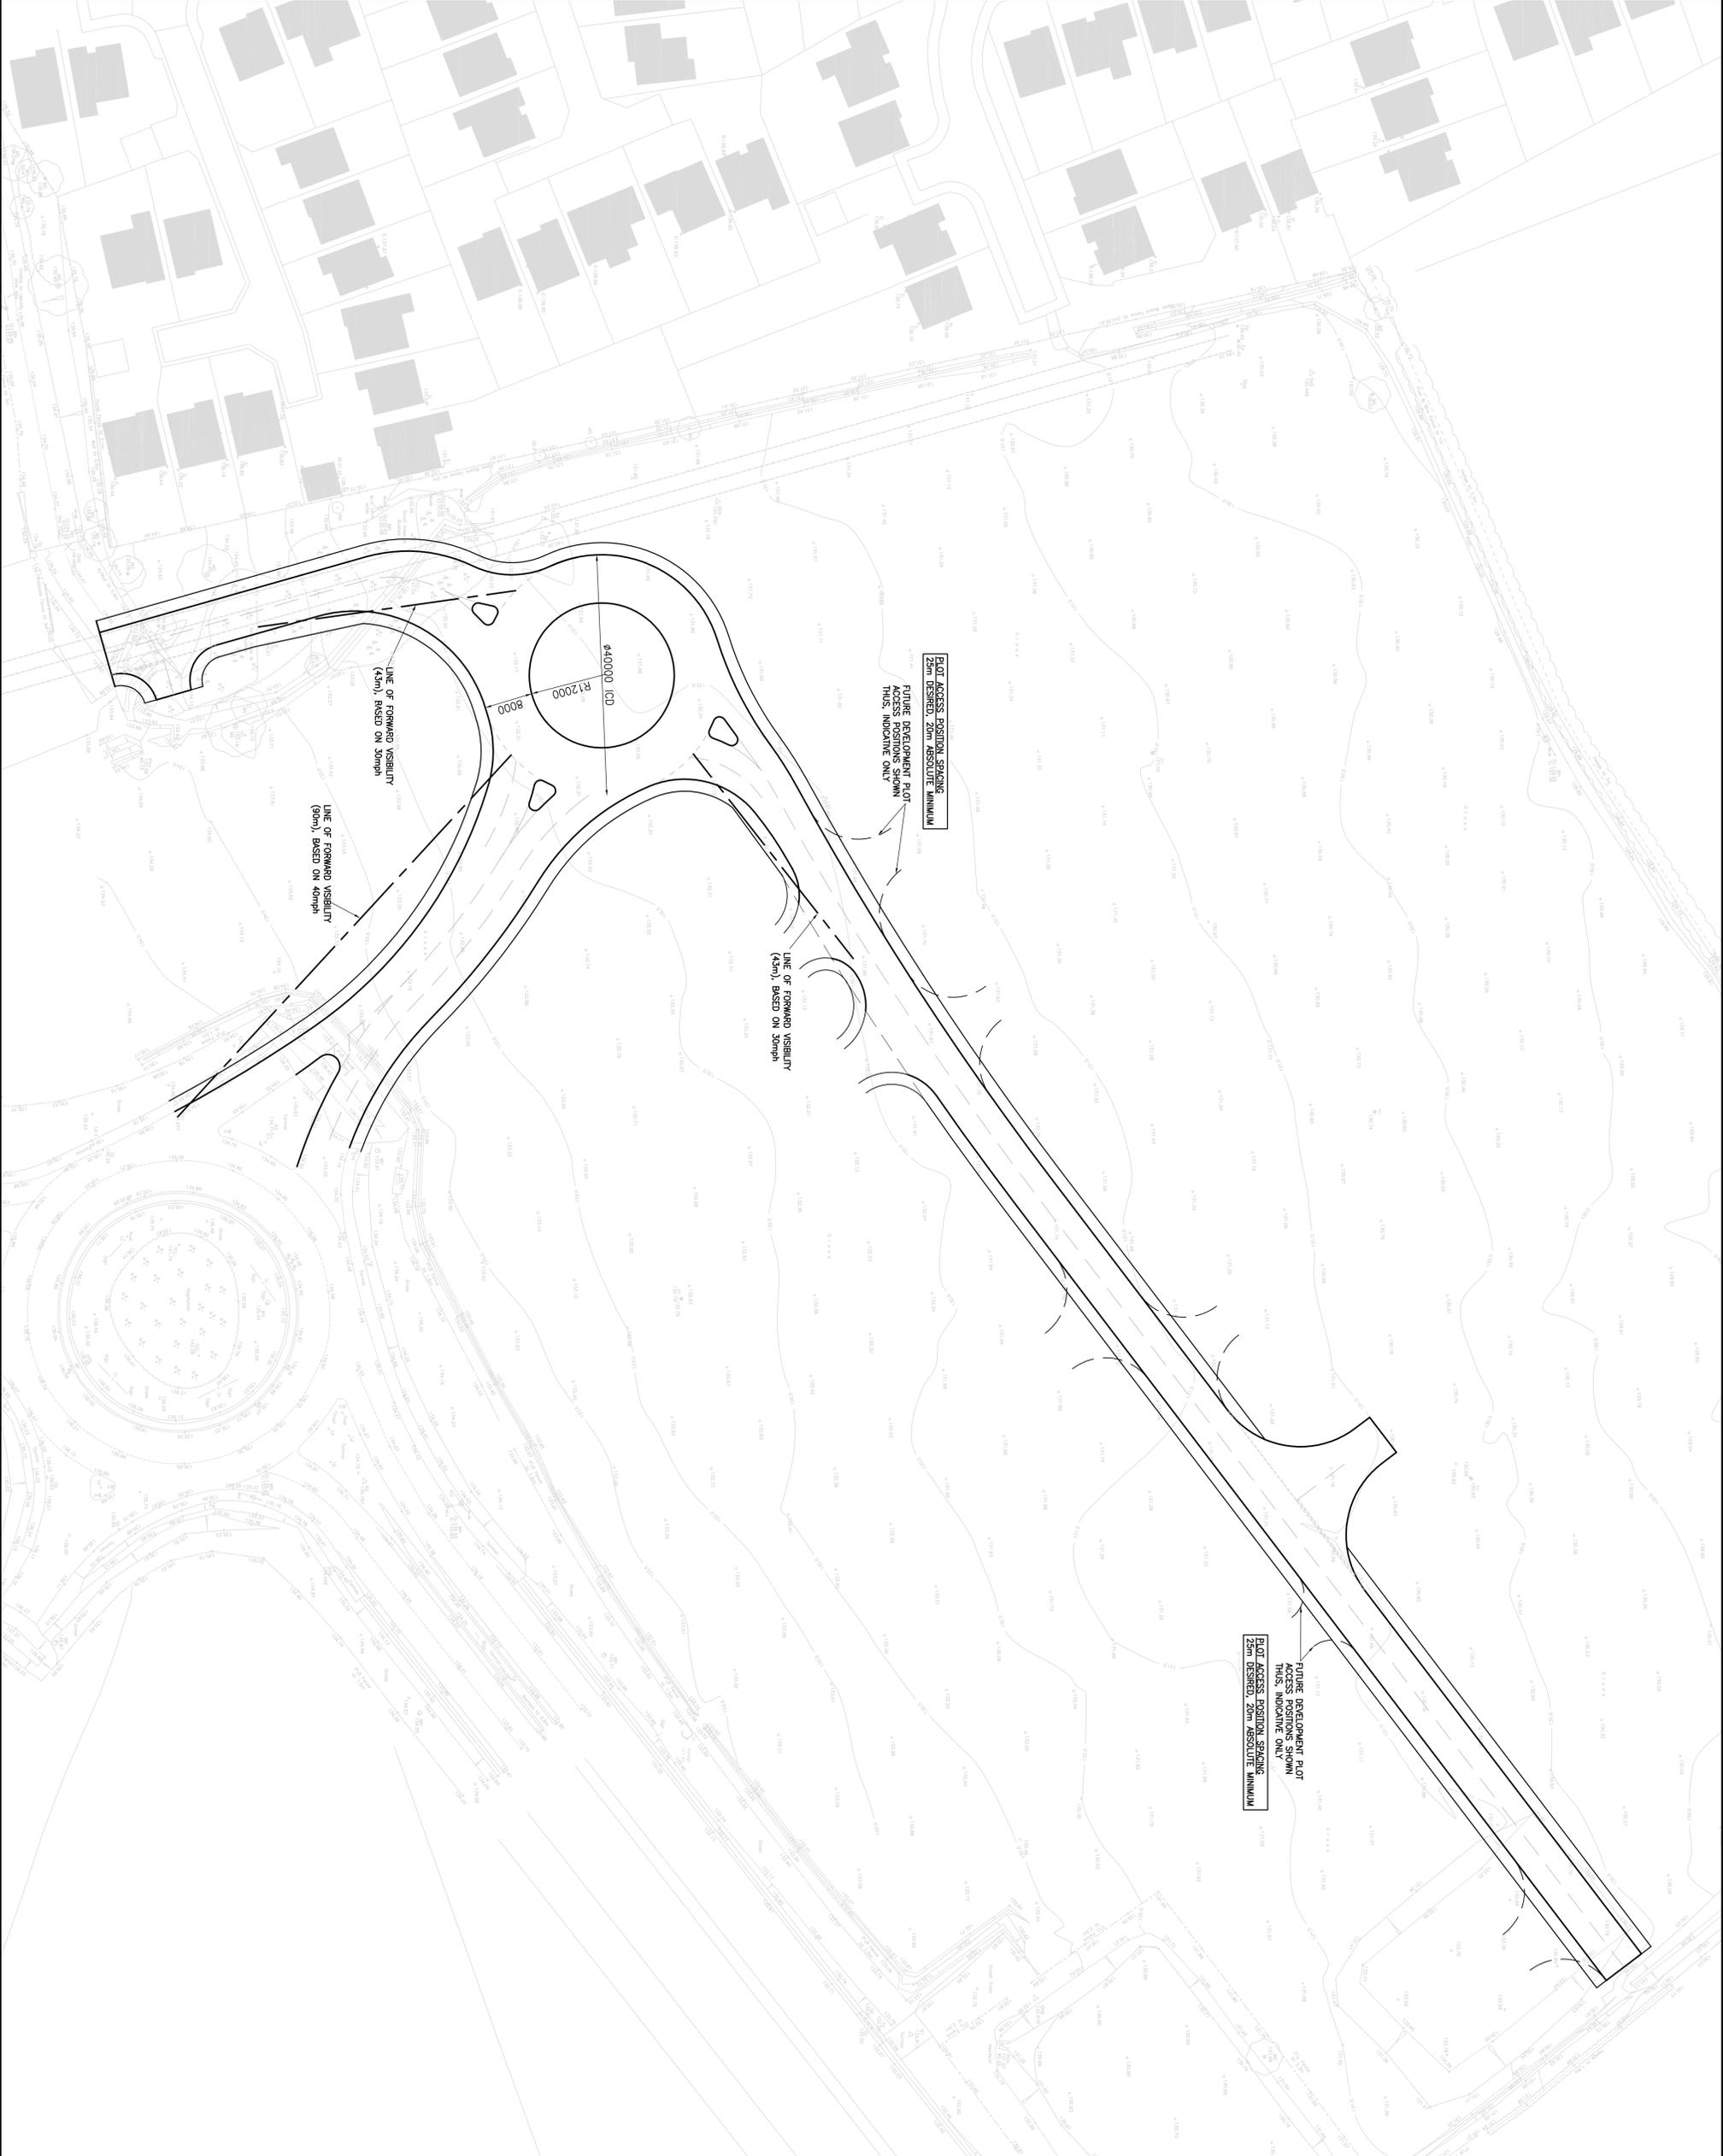

REV	DESCRIPTION	DATE	BY
A	PLOT ACCESS POSITIONS ADDED	22.08.14	AMF

Job Title
 PROPOSED DEVELOPMENT
 ROCKINGHAM 1
 DEARNE VALLEY PARKWAY
 BARNESLEY

Drawing Title
 ACCESS ROAD
 FUTURE ROUNDABOUT LAYOUT

PRELIMINARY

Architect
 THE HARRIS PARTNERSHIP

JPG
 CIVIL & STRUCTURAL ENGINEERING
 www.jpgleeds.com
 5 John Chables Wgy, Leeds LS12 6QA
 T: 0113 263 1155
 F: 0113 263 0405

Checked	Date	Scale	AI	Drawn
	14.08.14	1:500	AMF	AMF
Drawing No	4652-R20			A