


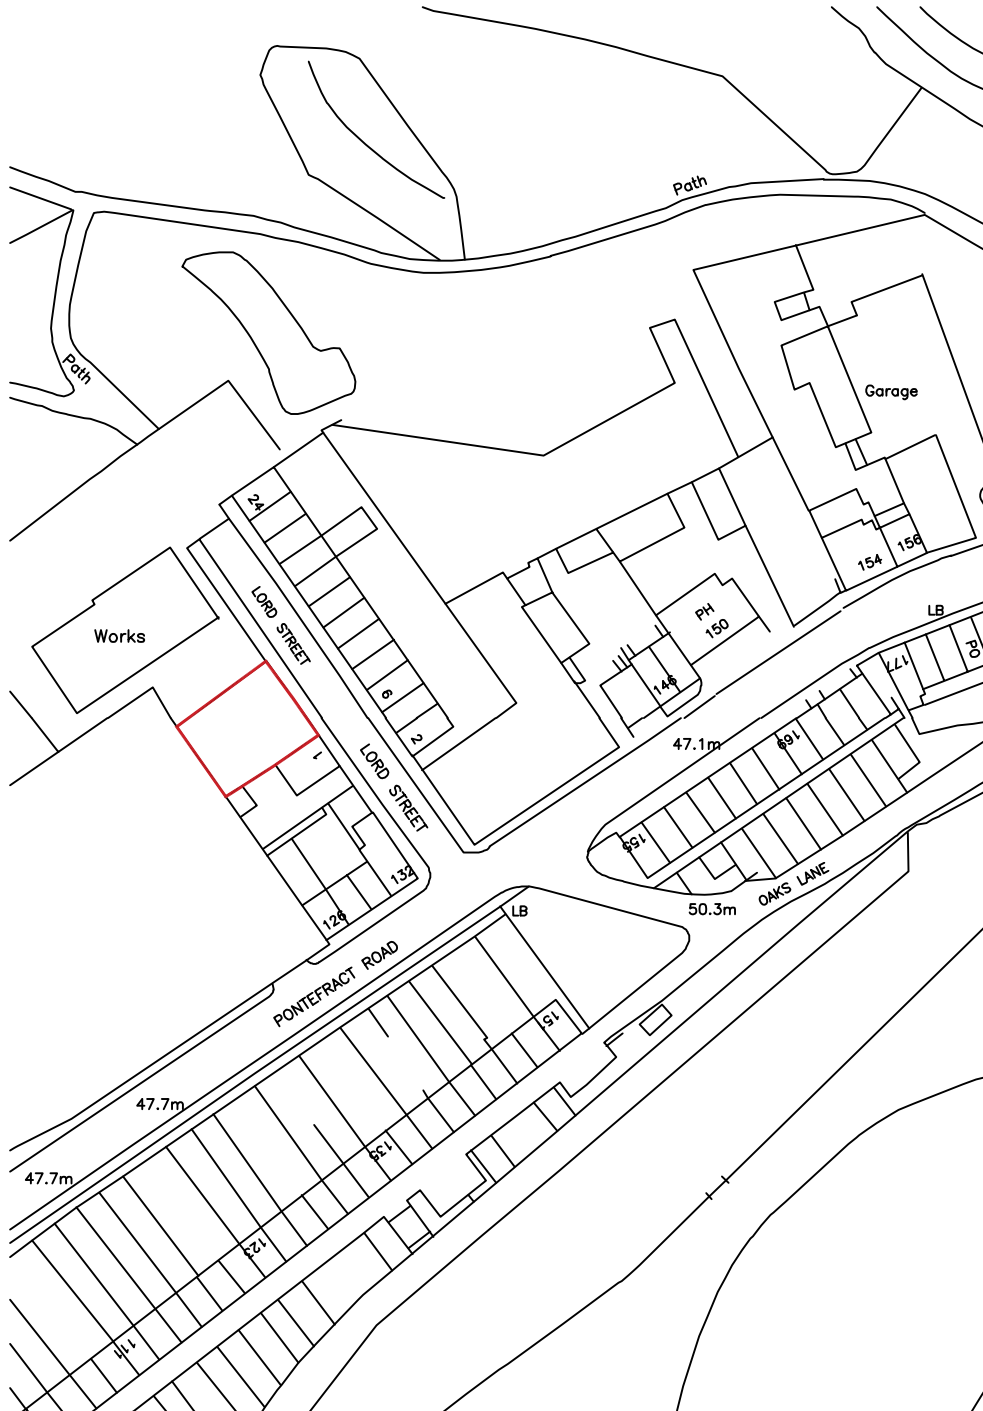

6 Sycamore Croft Skelmanthorpe
Huddersfield HD89UX
paddocksarchitecture@gmail.com

Project Proposed 2 Dwellings at
Land adjacent 1 Lord Street, Hoyle Mill,
Barnsley, S71 1HZ

Drawing Ordnance Survey Plan

Date 09/10/2024

Drg No

A4	
F	2094
R	Scale
OS	1:1250