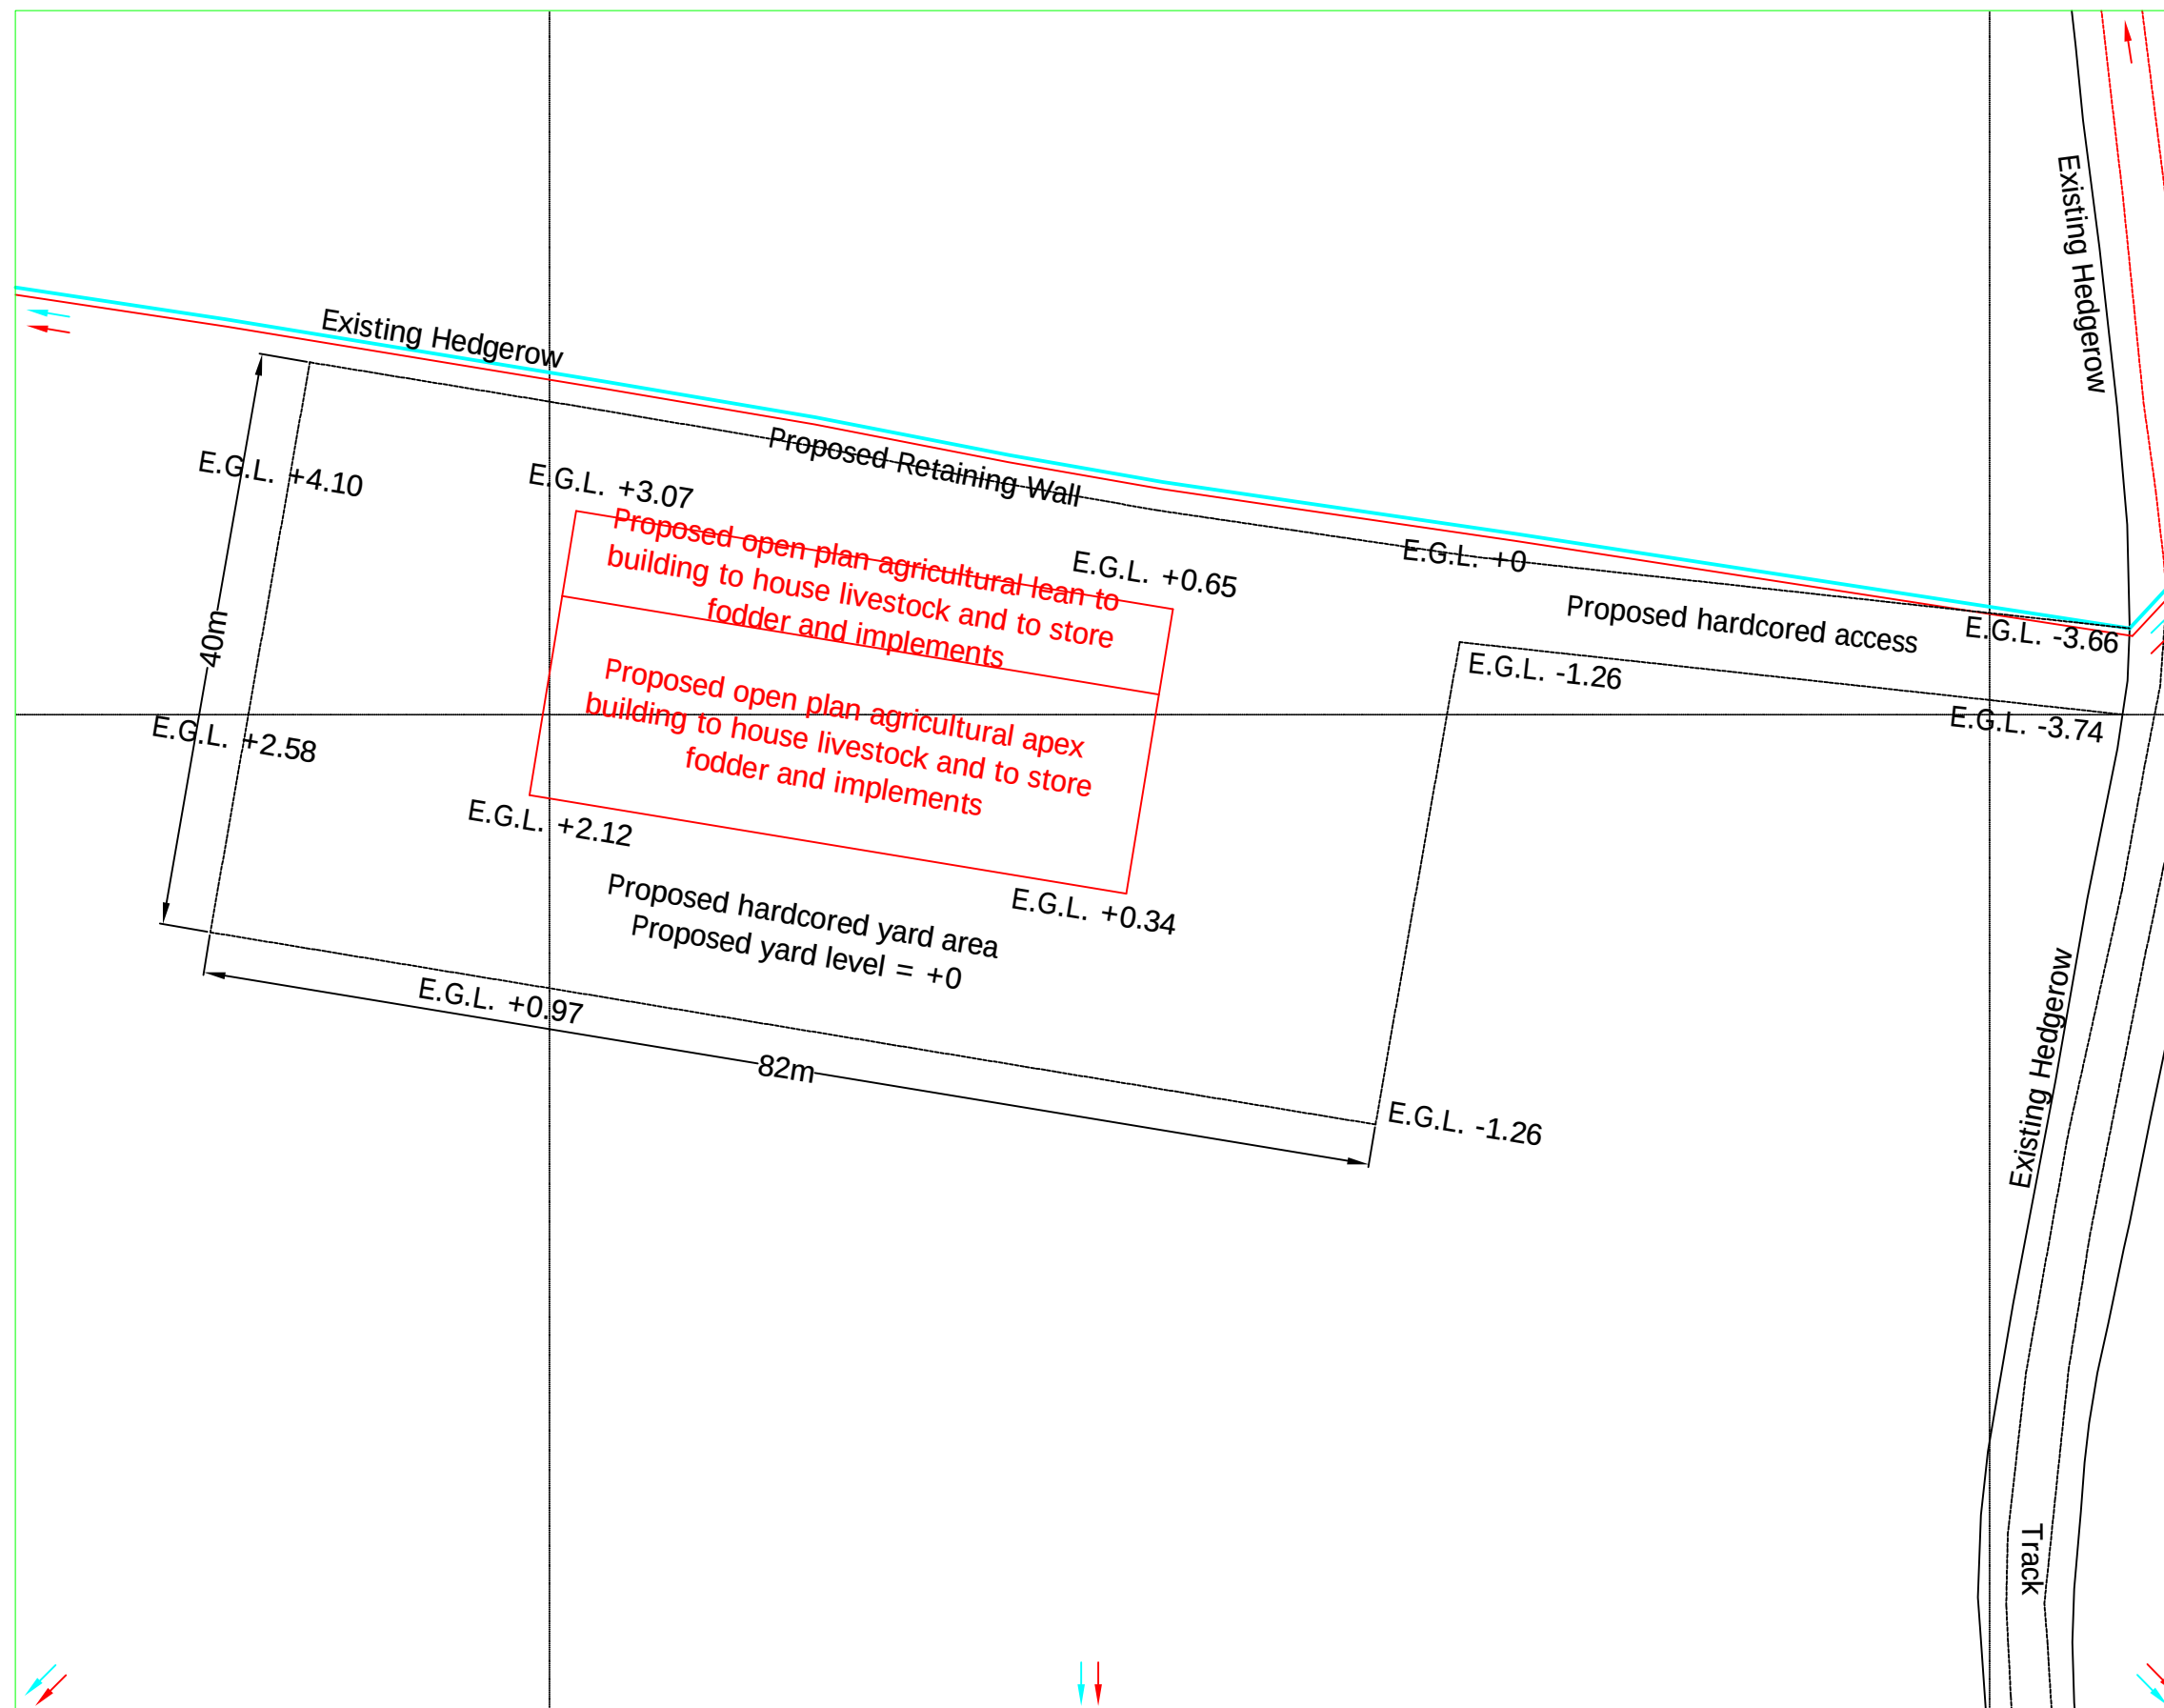


Reproduced from Ordnance Survey digital map data, 1:2500 scale, by permission of Ordnance Survey on behalf of The Controller of Her Majesty's Stationery Office. © Crown copyright. All rights reserved. Licence Number: 100046980

Rev.	Revision Description	Drm	Chkd	Appd	Date
© Copyright					
A & H STRUCTURES LTD					
Narlow Works, Thorpe, ASHBOURNE. DE6 2AA Tel: 01335 350419 Fax: 01335 350533					
Client:					
Mr & Mrs Saynor Highwood Farm, Off Shay Lane, Walton, Wakefield. WF2 6PR					
Project:					
Proposed Agricultural Building At Land South of Wood Nook Farm Hood Green, Barnsley. S75 3HA					
Title:					
Block Plan					
Drawn by: Dianne Brown		Designed by:		Checked:	
Date: 15/03/2016		Index No.:		Approved:	
Scales: 1:500 @ A3					
Drawing No: 1123-002					Revision: A