



CHANGE OF USE PART RETAIL TO ORIGINAL RESIDENTIAL USE

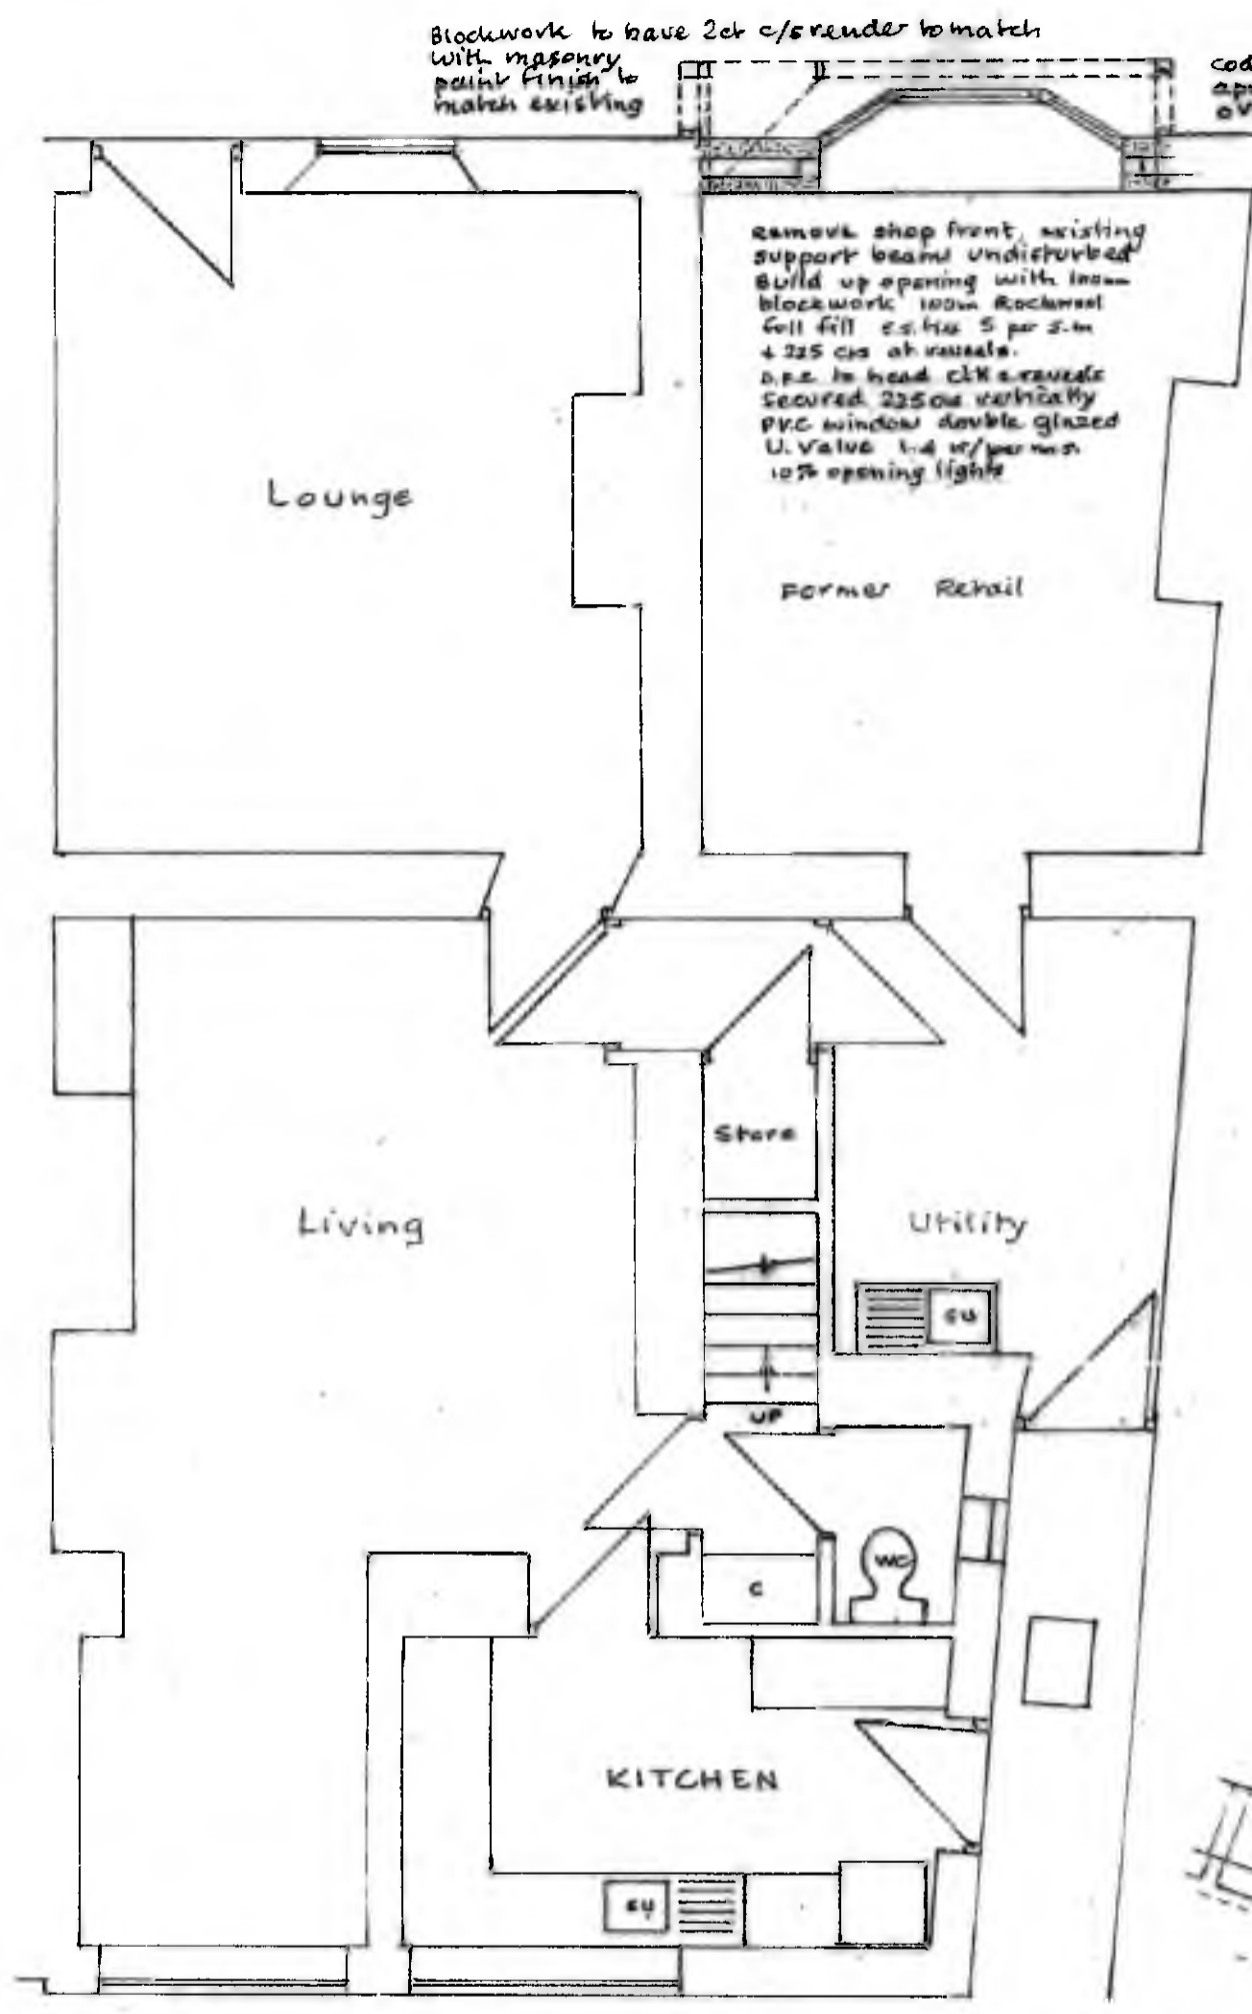


GROUND FLOOR


SCALE :- 1 - 50

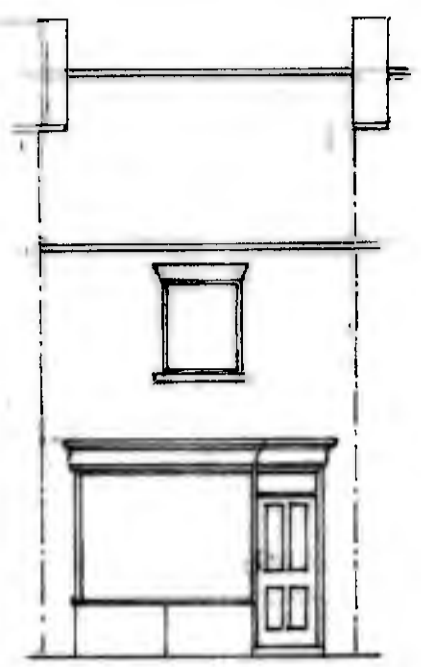

EXISTING ELEVATION

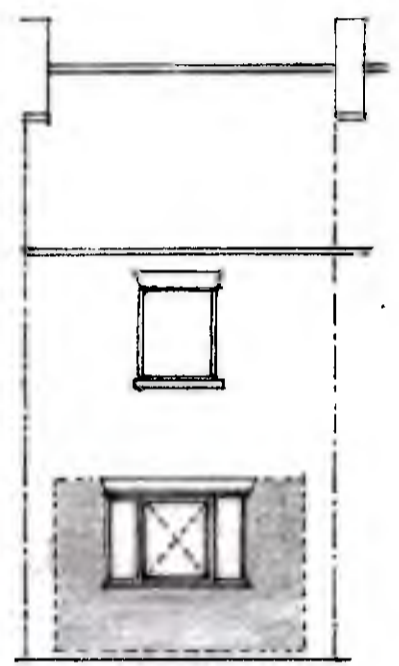

PROPOSED ELEVATION

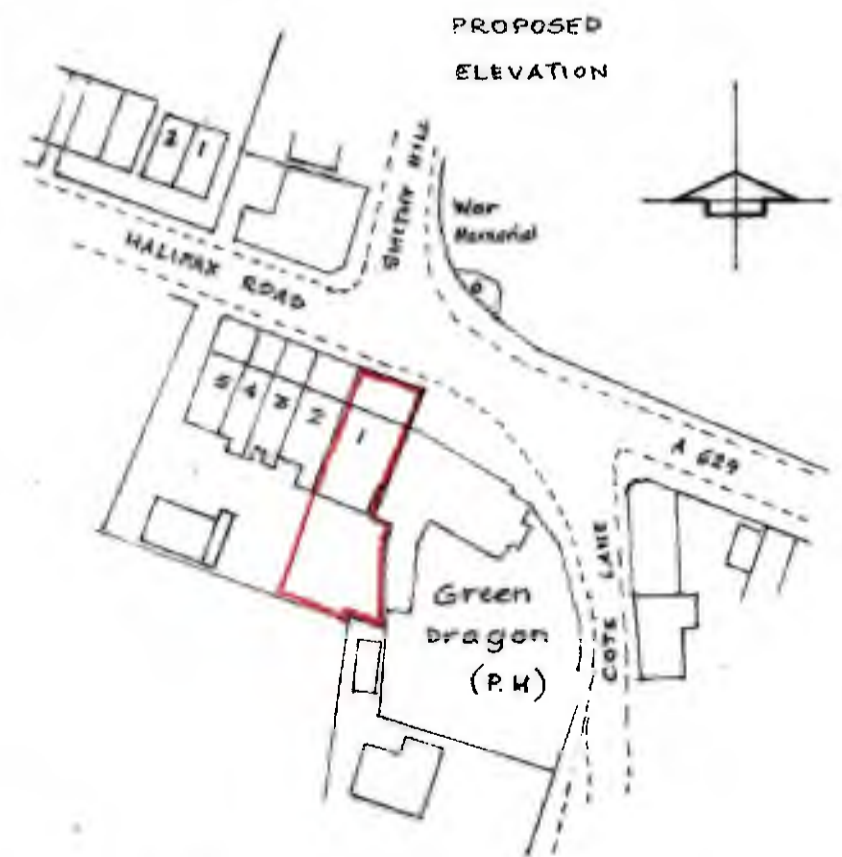

1 CROSSWAYS, HALIFAX RD, THURGOLAND S35 7AL

SITE PLAN

FOR JEAN BURTOFT.