


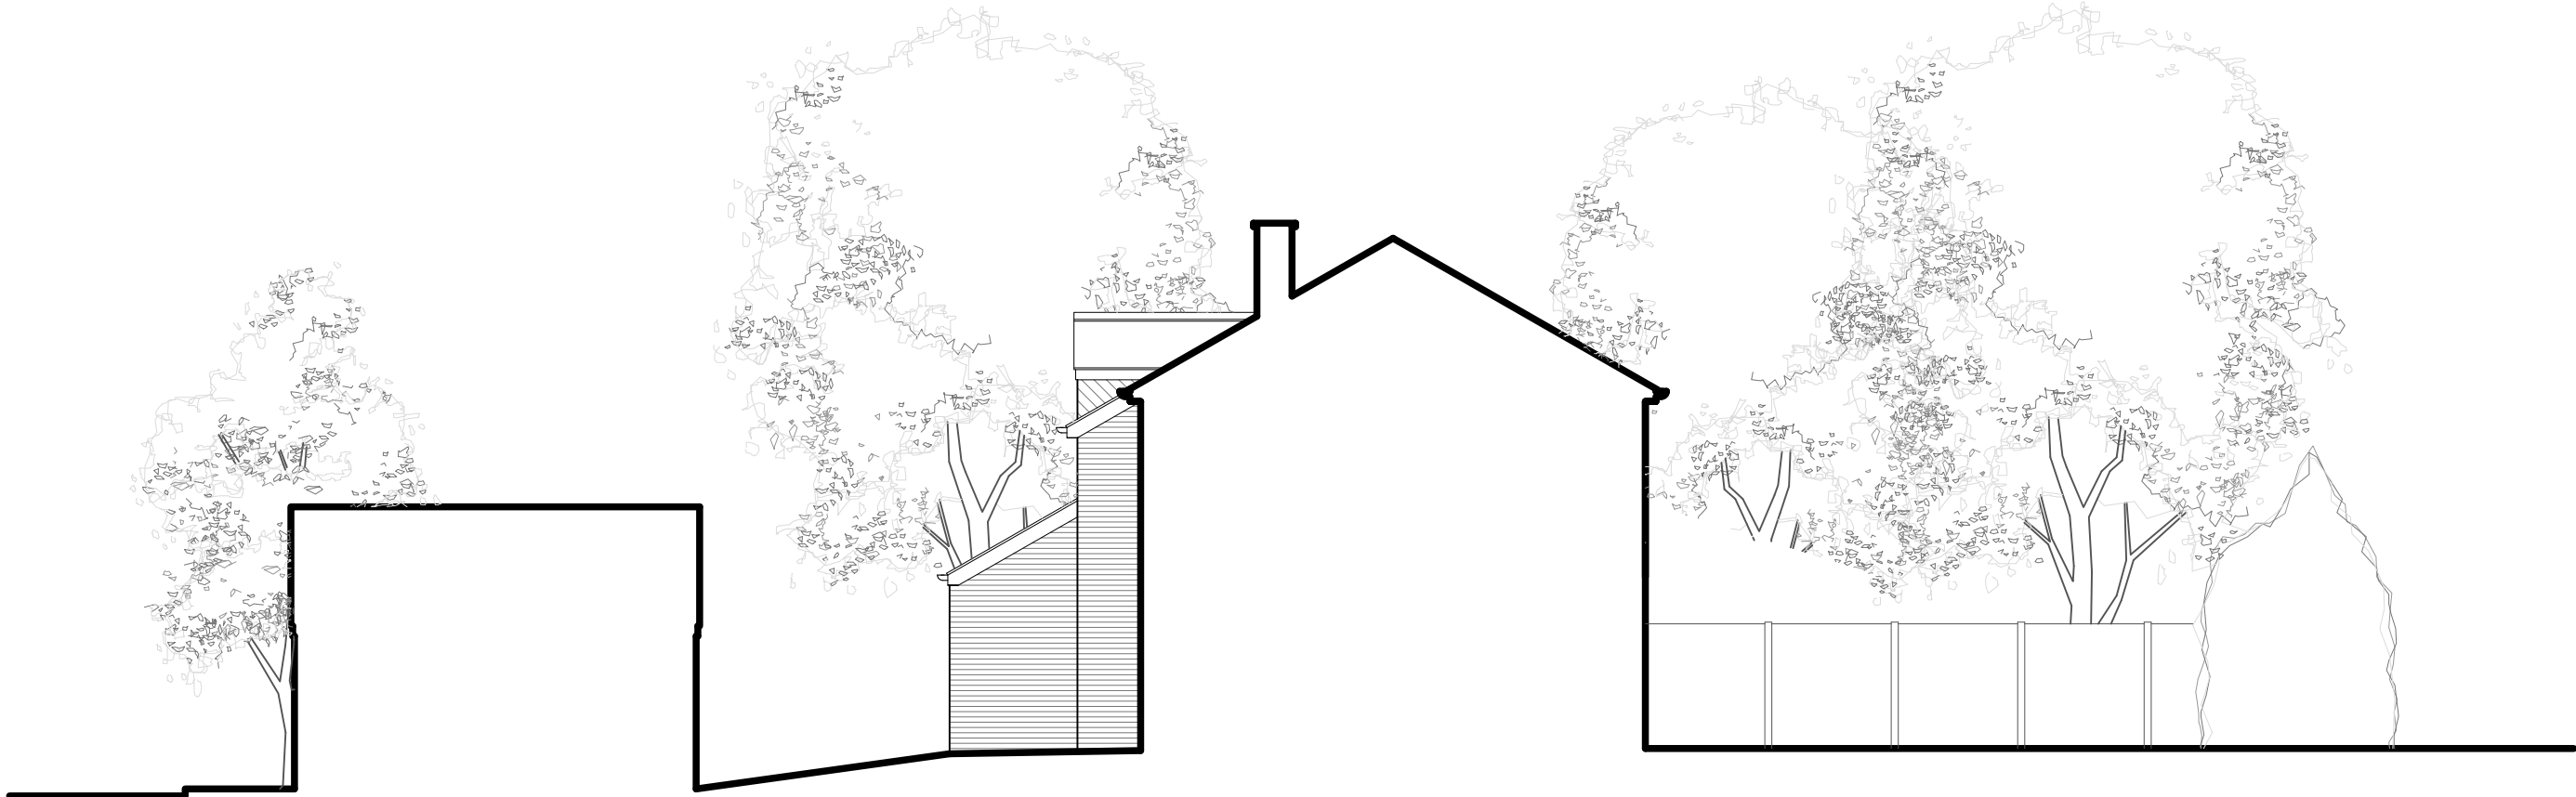

North West Facing Elevation As Proposed

Scale 1:100@A3



South West Facing Elevation As Proposed

Scale 1:100@A3

ISSUED FOR PLANNING

REVISION	DATE	DRAWN	CHECKED	DESCRIPTION	SCALE	DATE
CLIENT	MR & MRS MORLEY				1:100@A3	SEP 2024
PROJECT	4 QUEENS GARDENS, HOYLAND	DRAWN	ML	CHECKED		
DRAWING TITLE	ELEVATIONS AS PROPOSED	JOB NUMBER	240903	DRAWING NO.	206	REVISION
	SHEET 2 OF 2					

TIMEARCHITECTS

Creative Conservation - Inspiring Design. Time Architects 226-228 Holme Lane, Sheffield, S64JZ
Registered Company Number in England and Wales: 8033383, Director: Michael Leigh
W. www.timearchitects.co.uk E. info@timearchitects.co.uk T. 0114 430 0114
© all rights reserved, report all discrepancies, do not scale from drawing, check dimensions on site