
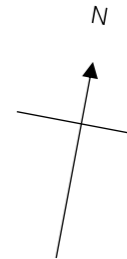
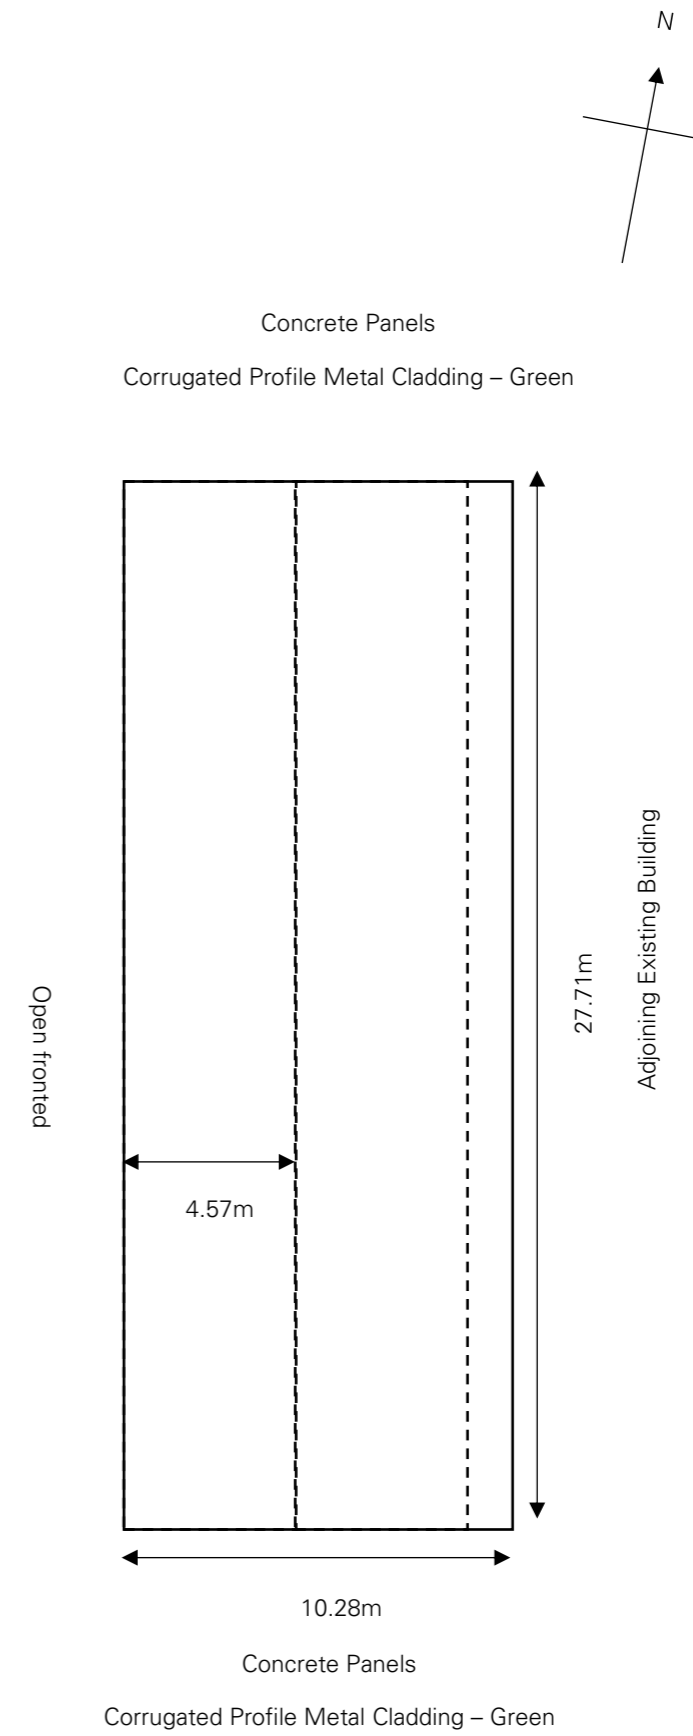


Roof over Silage Clamp and New Storage Building at Gunthwaite Hall Farm, Penistone, Sheffield, S Yorkshire, S36 7GE

Floorplan

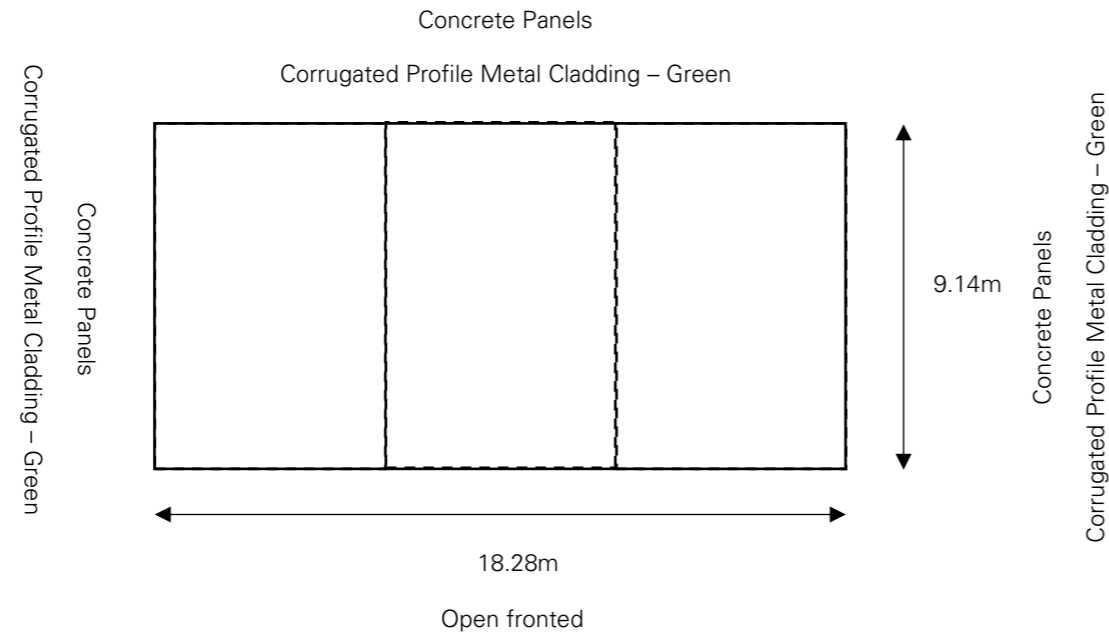

Hardcastle Rural Surveyors

Drawing produced by:
Hardcastle Rural Surveyors Ltd
The Manse, Main Street
Kirkby Malzeard, Ripon
HG4 3RS
01765 658525
info@hardcasterural.co.uk

Client: Messrs JR & JE
Griffiths
Ref: HRS/912 FP
Title: Roof over Silage Clamp
and Storage Building
Gunthwaite Hall Farm

Date Drawn: 06.02.2024
Scale: 1:50 at A3