



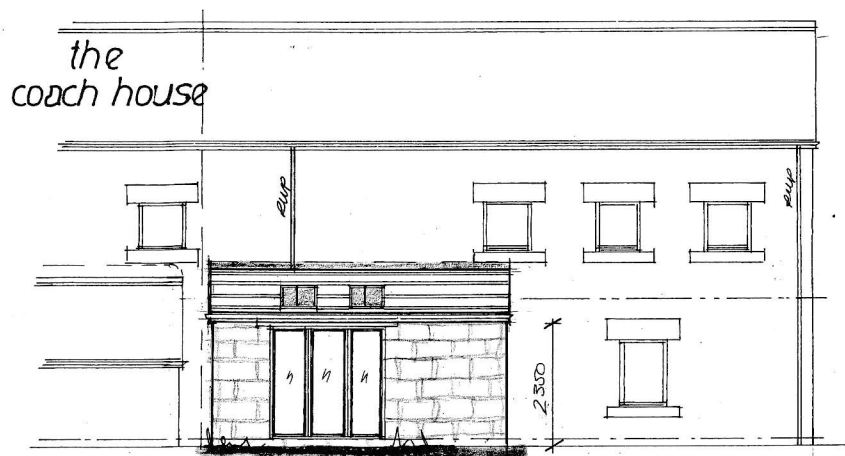


Rear

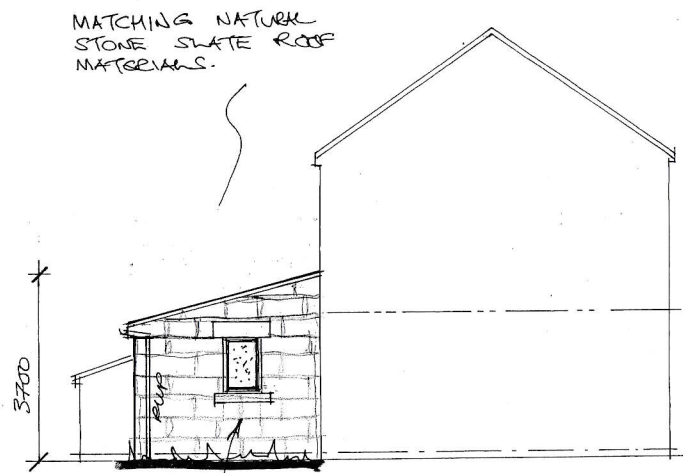

Side

MATCHING 175MM DEEP
PITCHED NATURAL STONE
WALLING.

A. ROOF ORIENTATION ALTERED 08/26

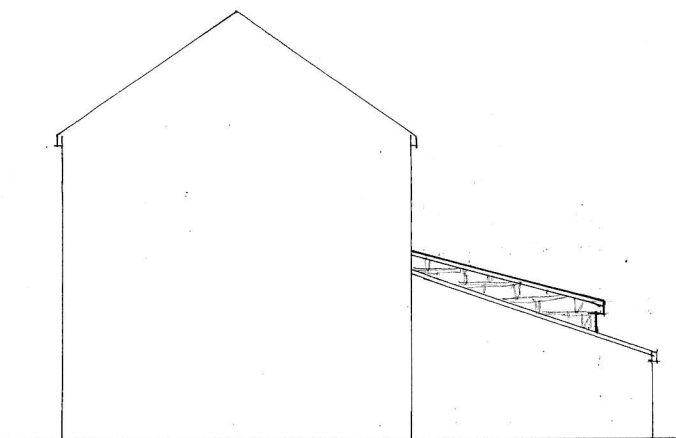

Side

Garry
Greetham
Associates
Residential
Design Consultant
Westwood House
18 Carr Lane
Tankersley
Barnsley S75 3BE
Tel 07786062364

Project: Rear Extensions & Int. Alts

Client: Mr Paul Bates

Title: Elevations as Proposed

Address: 'The Hayloft', Swithen Farm,
Huddersfield Road, Haigh,
Barnsley. S75 4DG

Drawn By: GGG

Scale: 1:100 @ A3 Date Jun 26

Drawing No: 519-04 Rev A

Member of the Chartered Institute
Of Architectural Technologists