



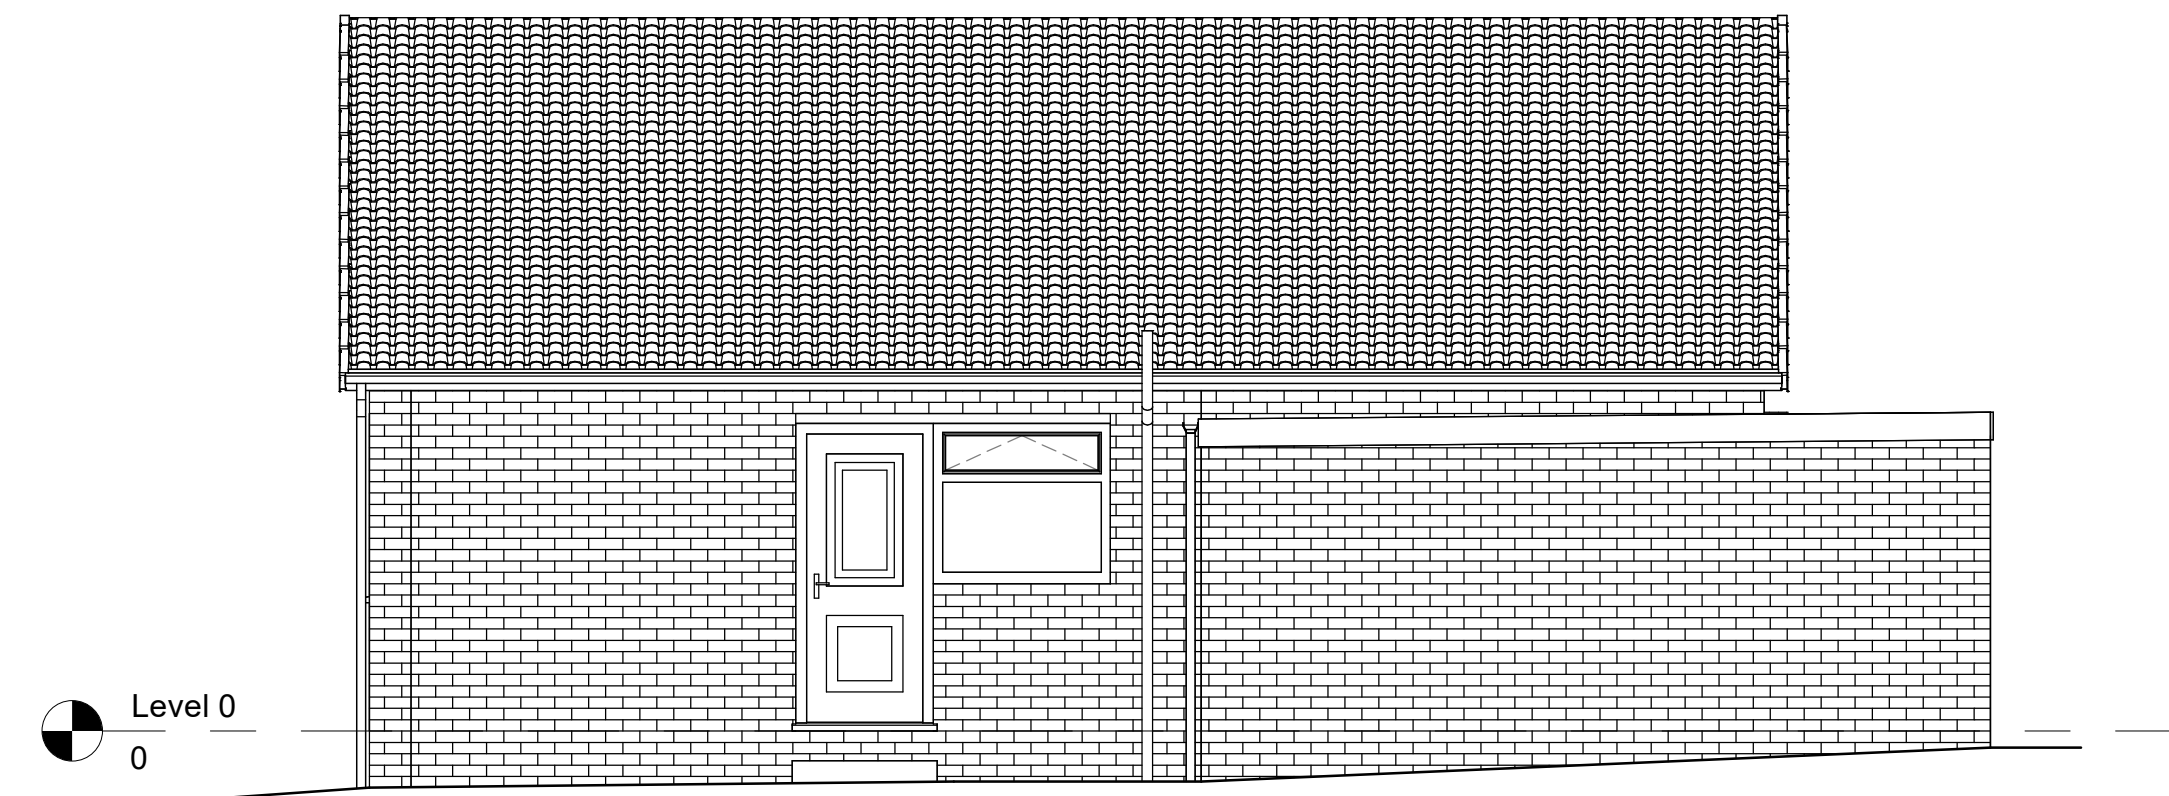


Existing North Elevation
1 : 50

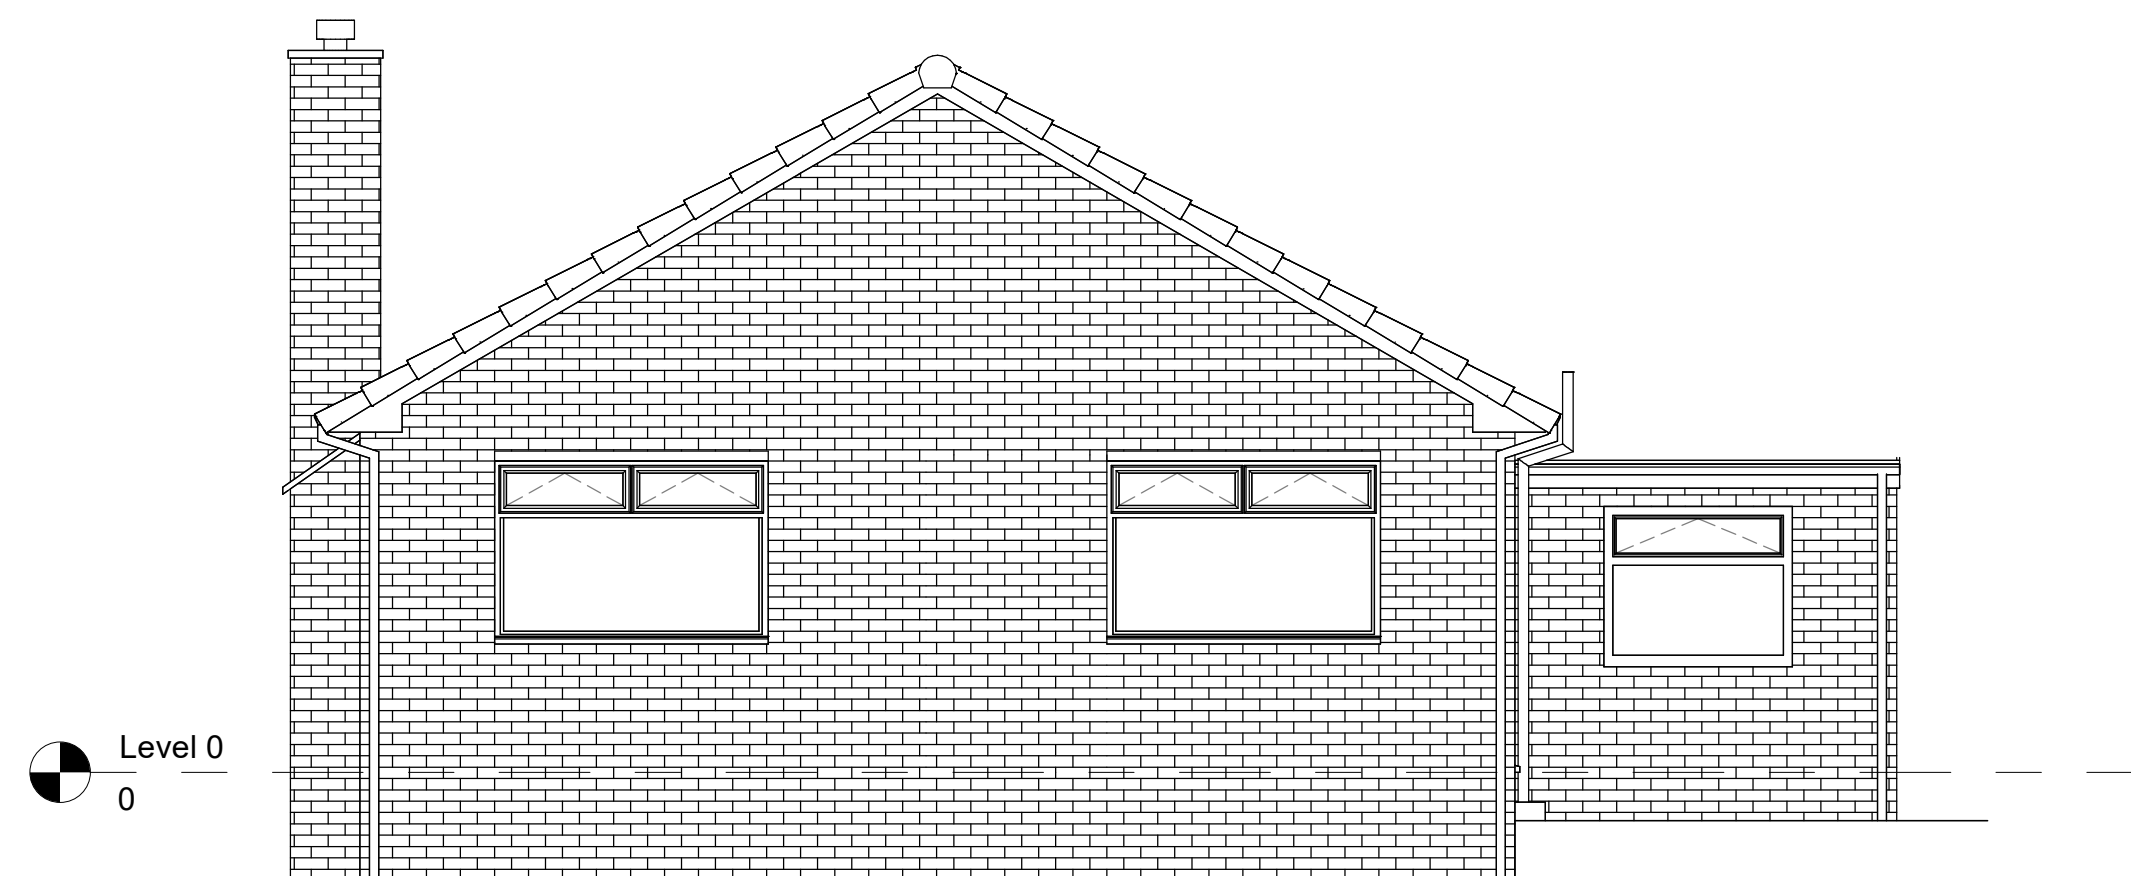

Existing East Elevation
1 : 50



Existing South Elevation
1 : 50

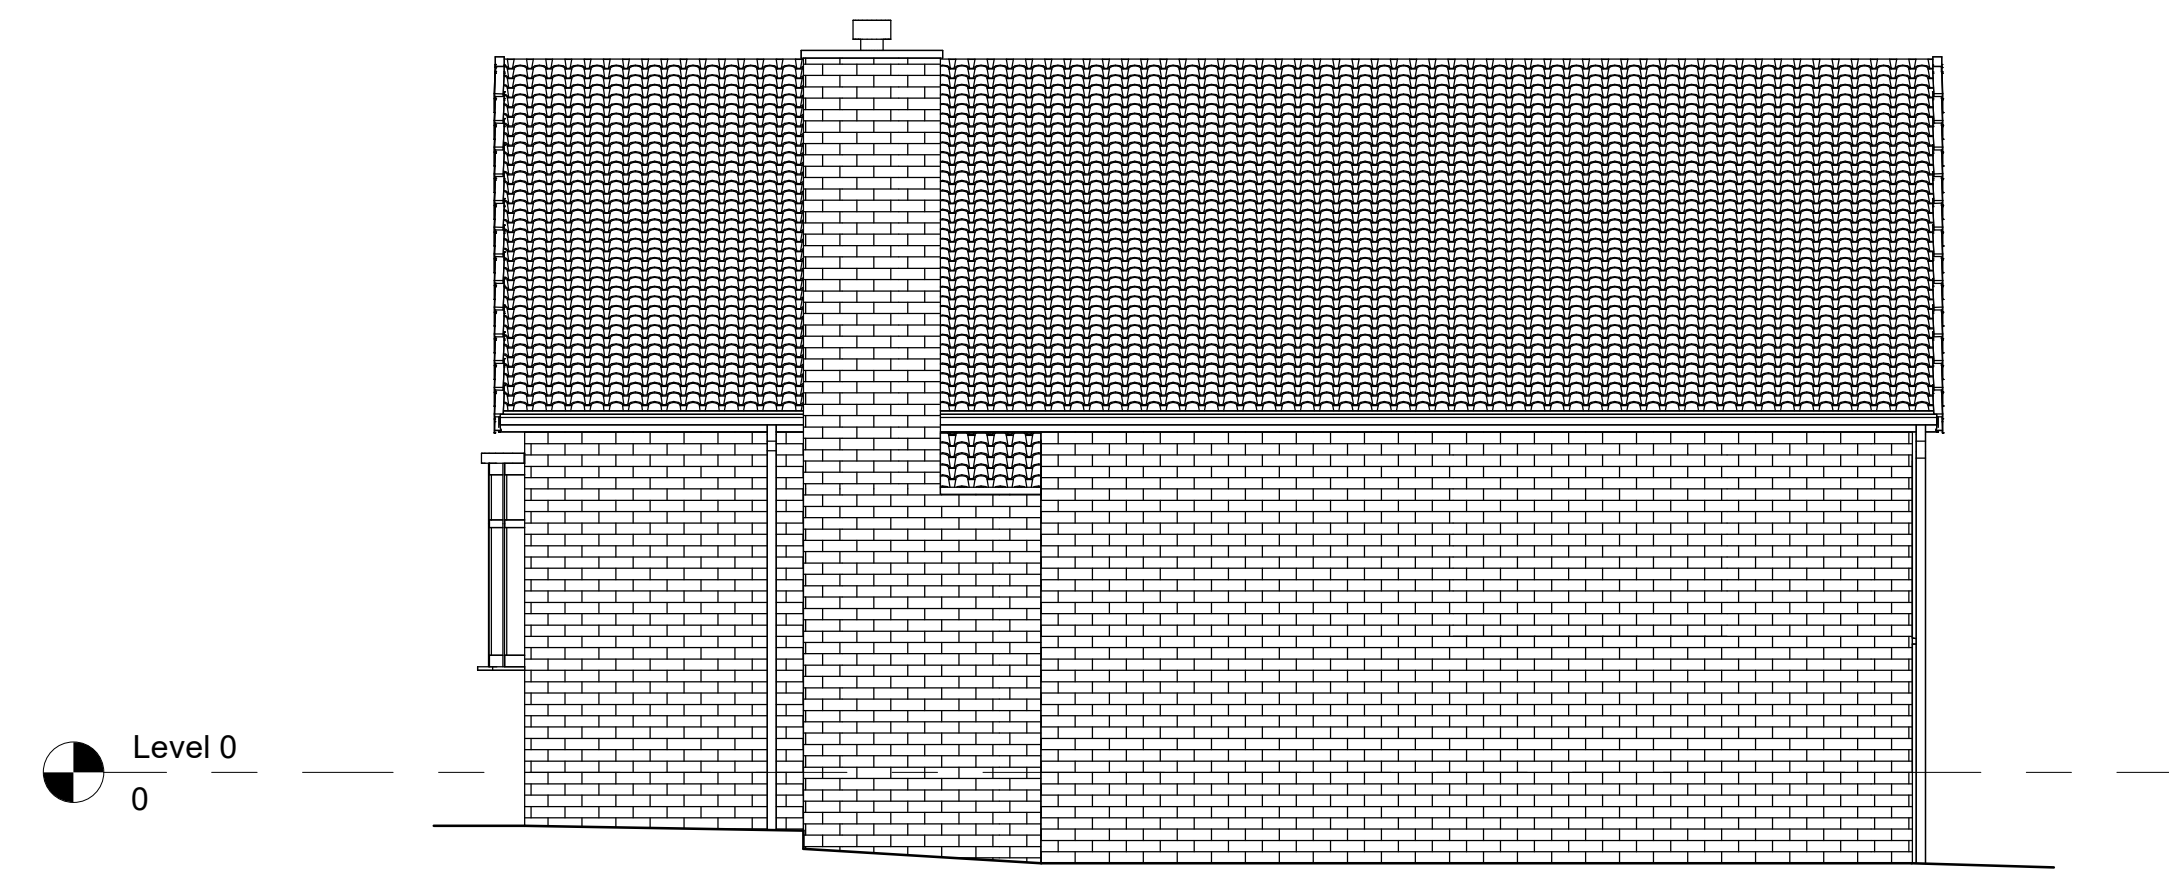

Existing West Elevation
1 : 50