


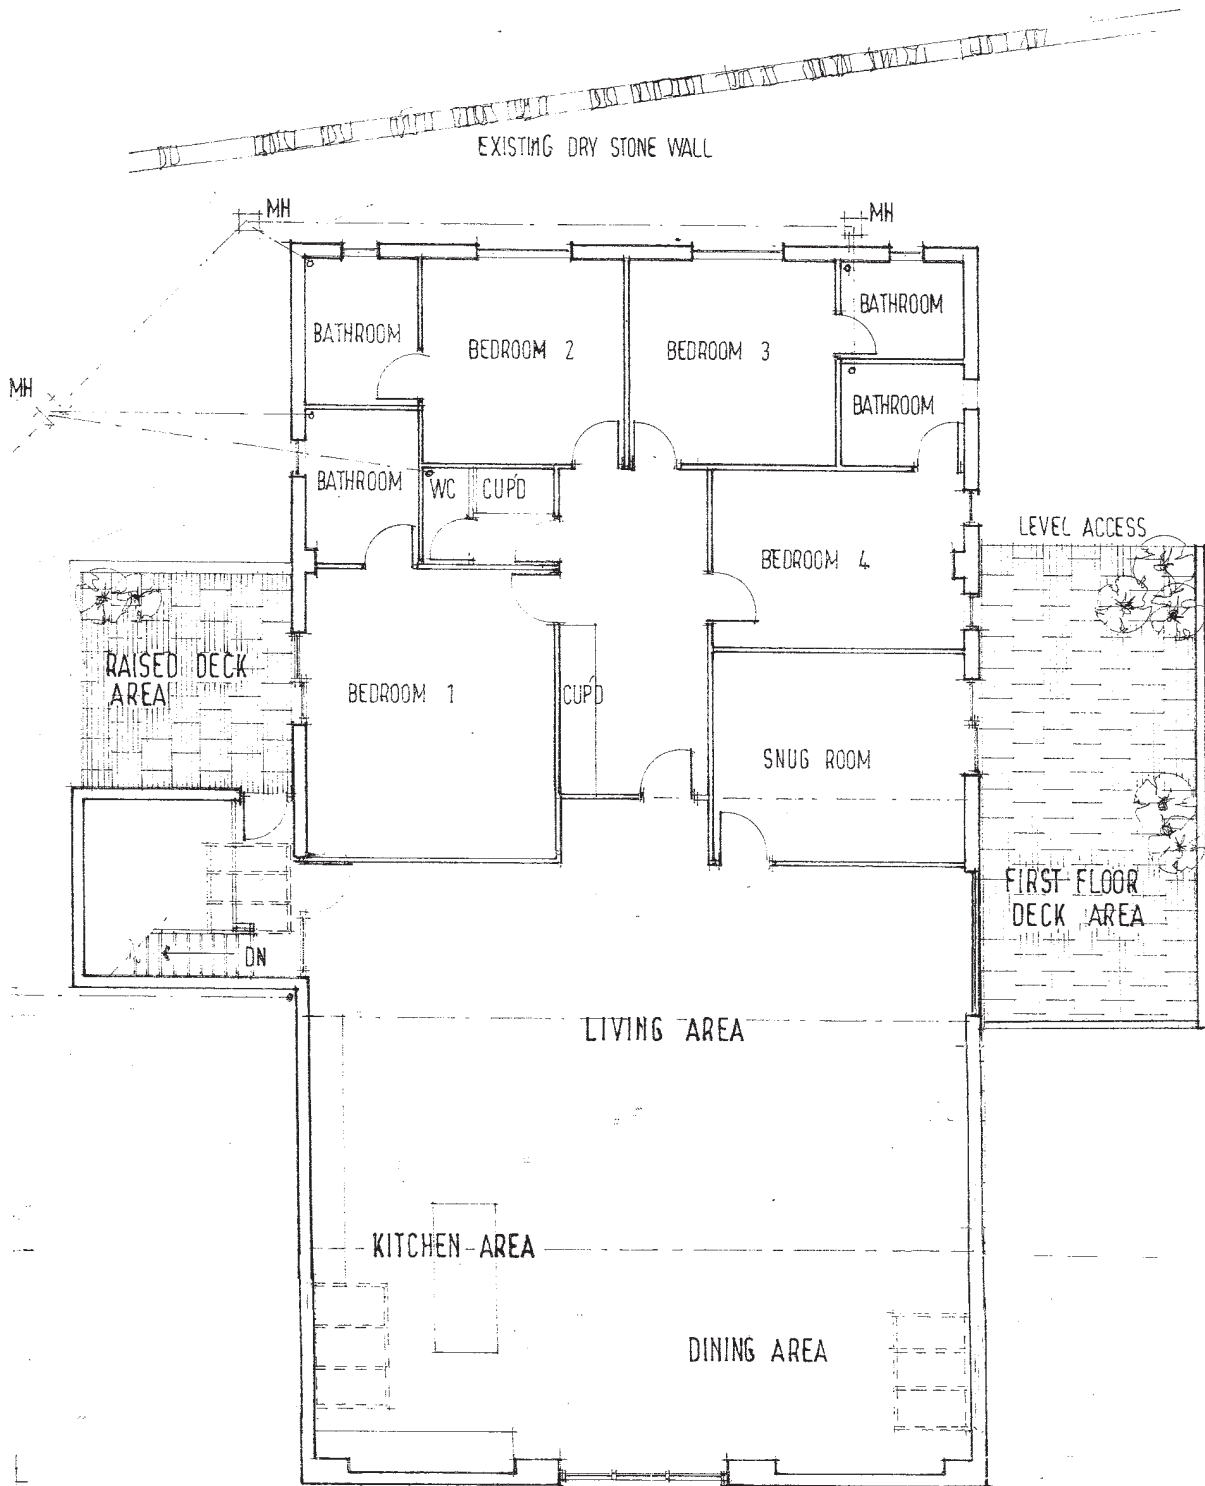

FIRST FLOOR PROPOSED
1:100