


16 Westgate, Monk Bretton, Barnsley S71 2DJ

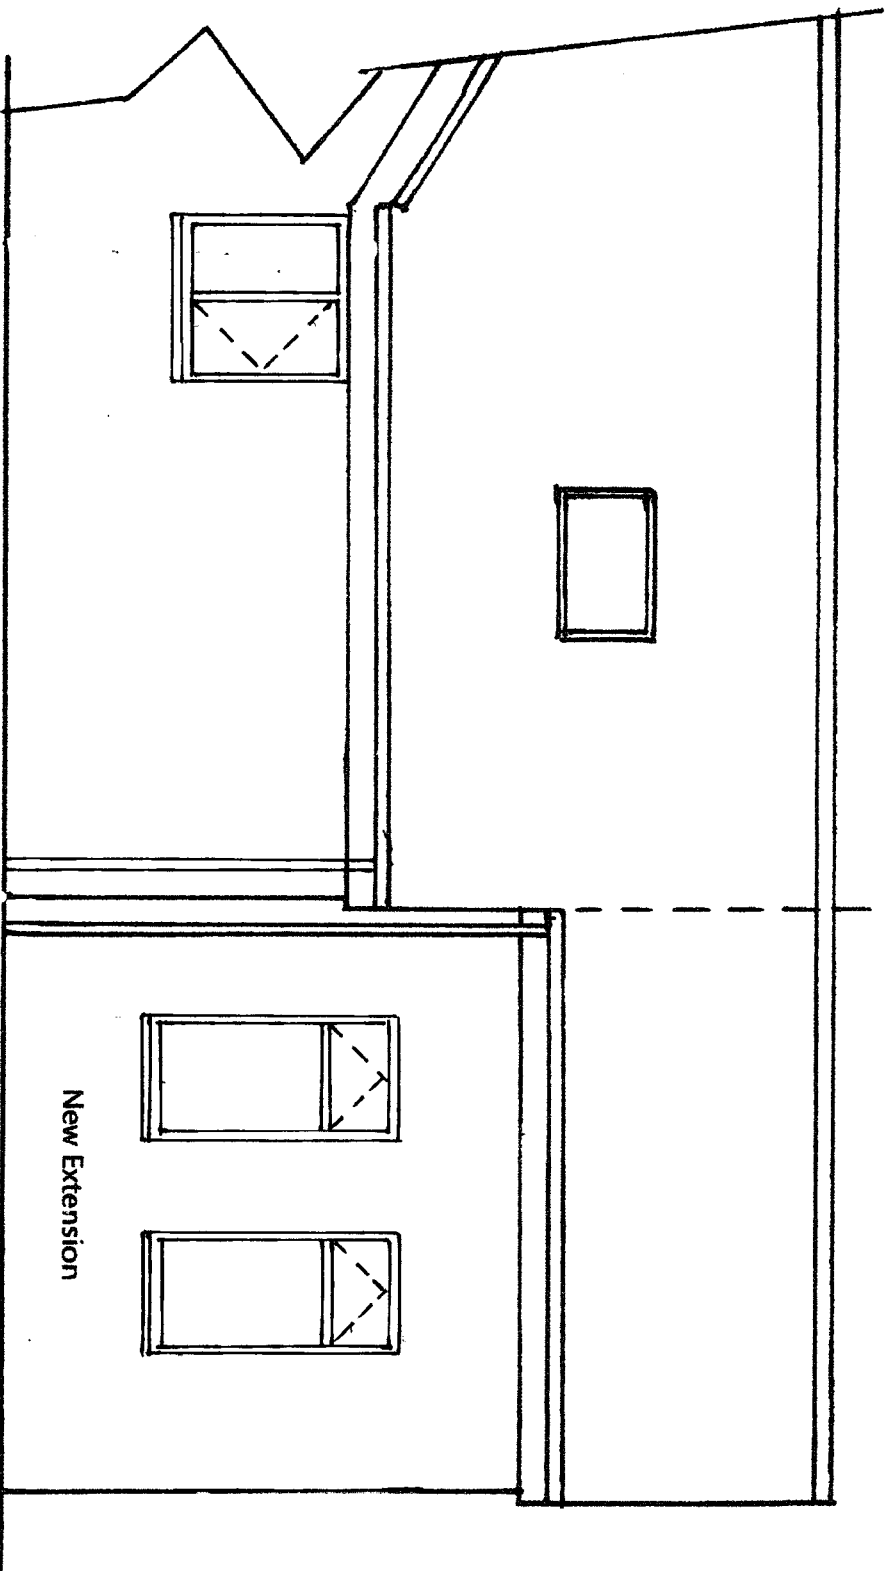

Proposed Side Elevation from 14 Westgate

Scale 1 - 50