


Rev	Date	Description
A	NOV 19	MINOR UPDATE FOLLOWING COMMENTS FROM CLIENT
B	FEB 20	UPDATED IN LINE WITH BUILDING CONTROL QUERIES
C	APR 20	UPDATED FOR TENDER CLARIFICATION AND IN ACCORDANCE WITH CLIENT INSTRUCTIONS
D	JUL 20	VELUX OMITTED, CONSERVATION AREA ROOF LIGHTS ADDED

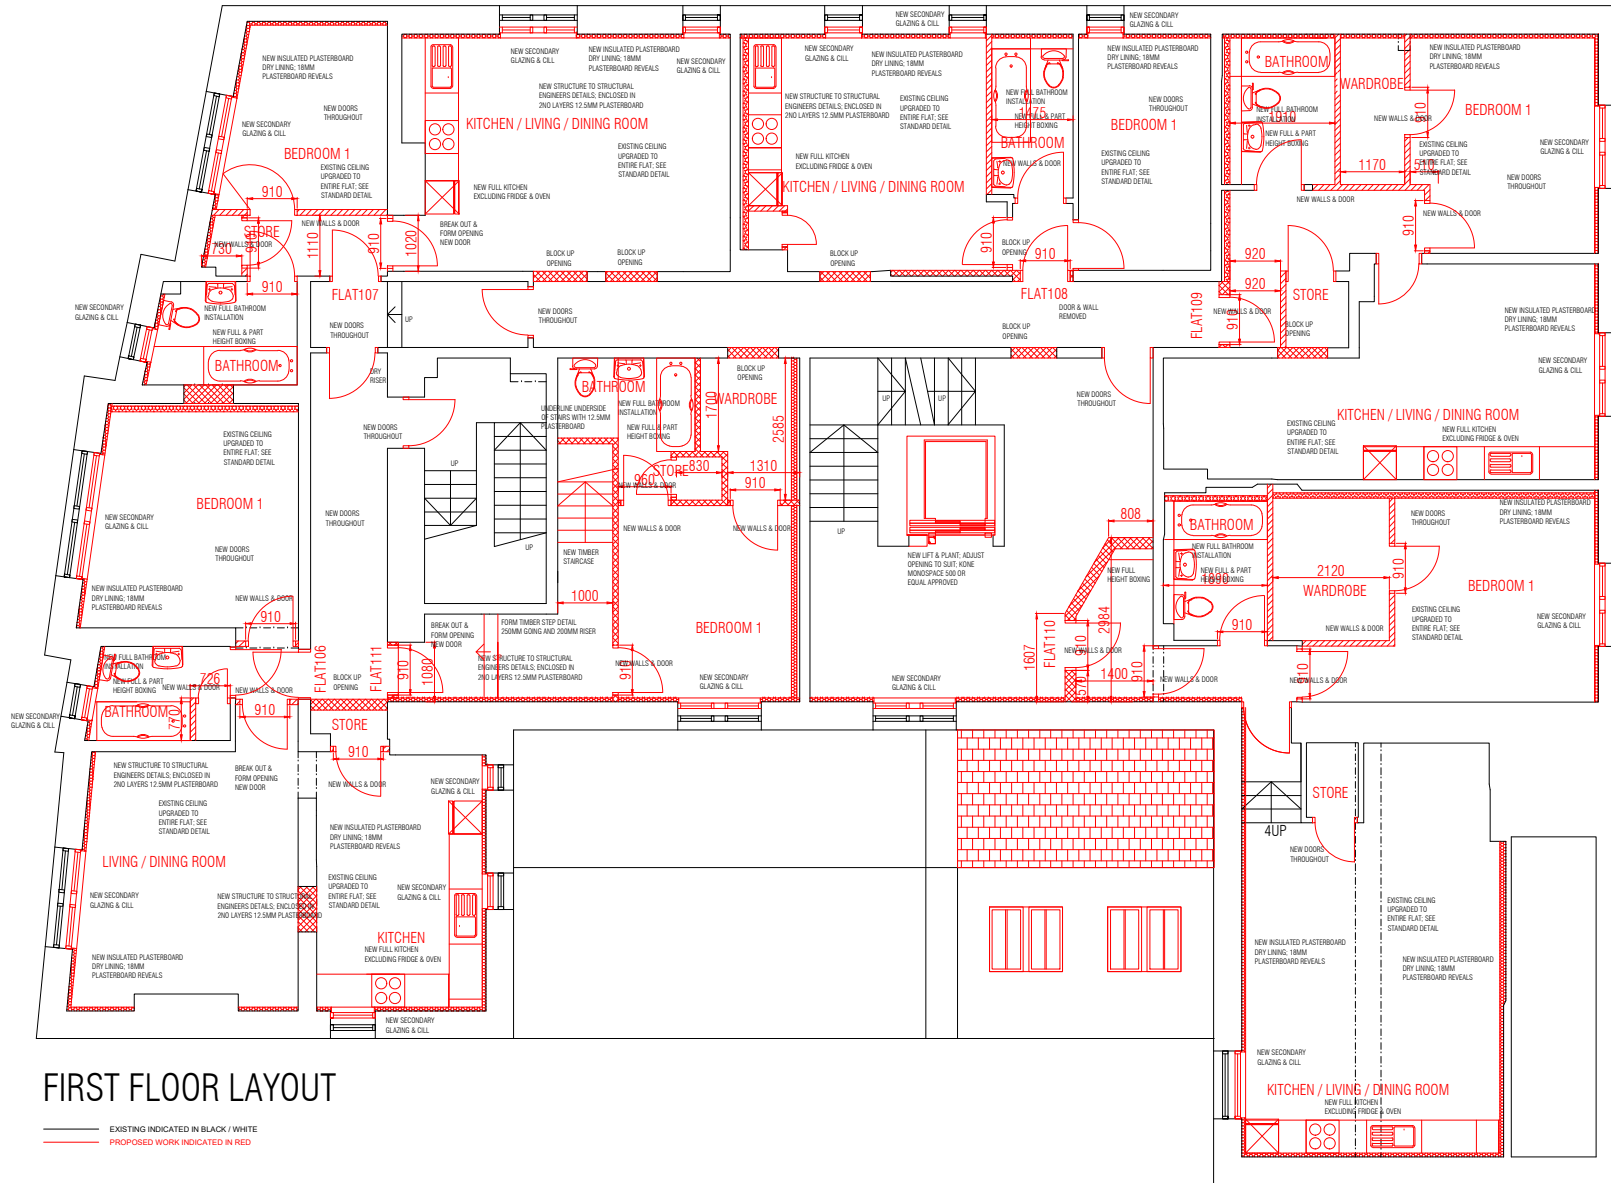

FIRST FLOOR LAYOUT

— EXISTING INDICATED IN BLACK / WHITE
 — PROPOSED WORK INDICATED IN RED



Arcus Consulting LLP
 Wakefield 0192 466 8000 Manchester 0161 905 3222 London 0208 8742 2512
 Liverpool 0151 708 1080 Newcastle 0191 272 0761
 info@arcus.co.uk www.arcus.co.uk

Client: RIVERSIDE

Project: BEDSITS TO FLATS
 HOLDEN HOUSE, 2 RACE STREET, BARNSELY, S70 1BG

Title: SETTING OUT PLAN
 FIRST FLOOR LAYOUT

Scale	Date	Stage
1:50	NOV 19	WORKING DWG
Job No	Drawing No	Rev
6078	219	AS INDICATED
Drawn	Approved	
NW	AR	

This drawing is the copyright of Arcus. Contractors must check all dimensions on site. Do not scale the drawings. Only figured dimensions are to be worked to.