




PROPOSED ELEVATION 1
SCALE 1:100



EXISTING ELEVATION 1
SCALE 1:100

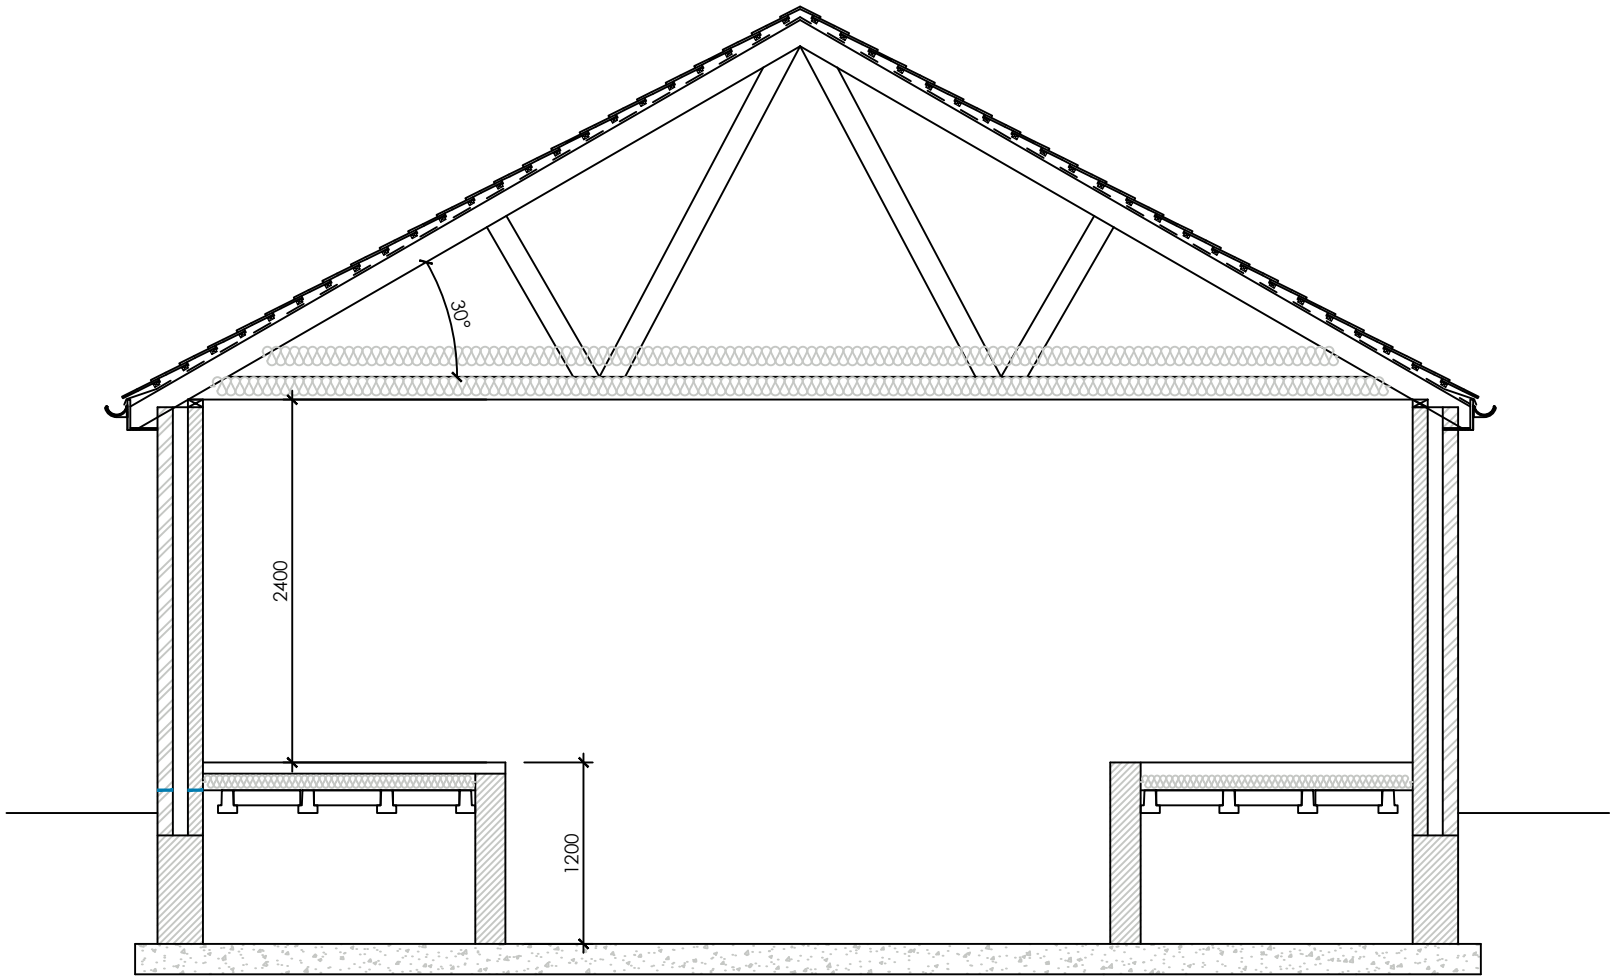

SECTION A-A
SCALE 1:50

WhiteAgus Architectural Services OFFICE ONE, DRILL HALL, 11 EASTGATE, BARNLEY, S70 2EU			Phone: 01226 208482 Email: info@whiteagus.co.uk Web: www.whiteagus.co.uk		
Project: WOODLANDS LODGE BARNLEY, S74 0HH			Client: MR EDDIE RIBY		
Drawing Title: ELEVATION 1			Date: AUGUST 2025	Scale: 1:50 & 1:100 @ A1	
Ref: 25-051			Dwg. No: 03	Rev: B	
Date	Suffix	Description	Date	Suffix	Description
17/02/2026 30/06/2026	A B	SECTION ADDED REVISED FOR PLANNING			