


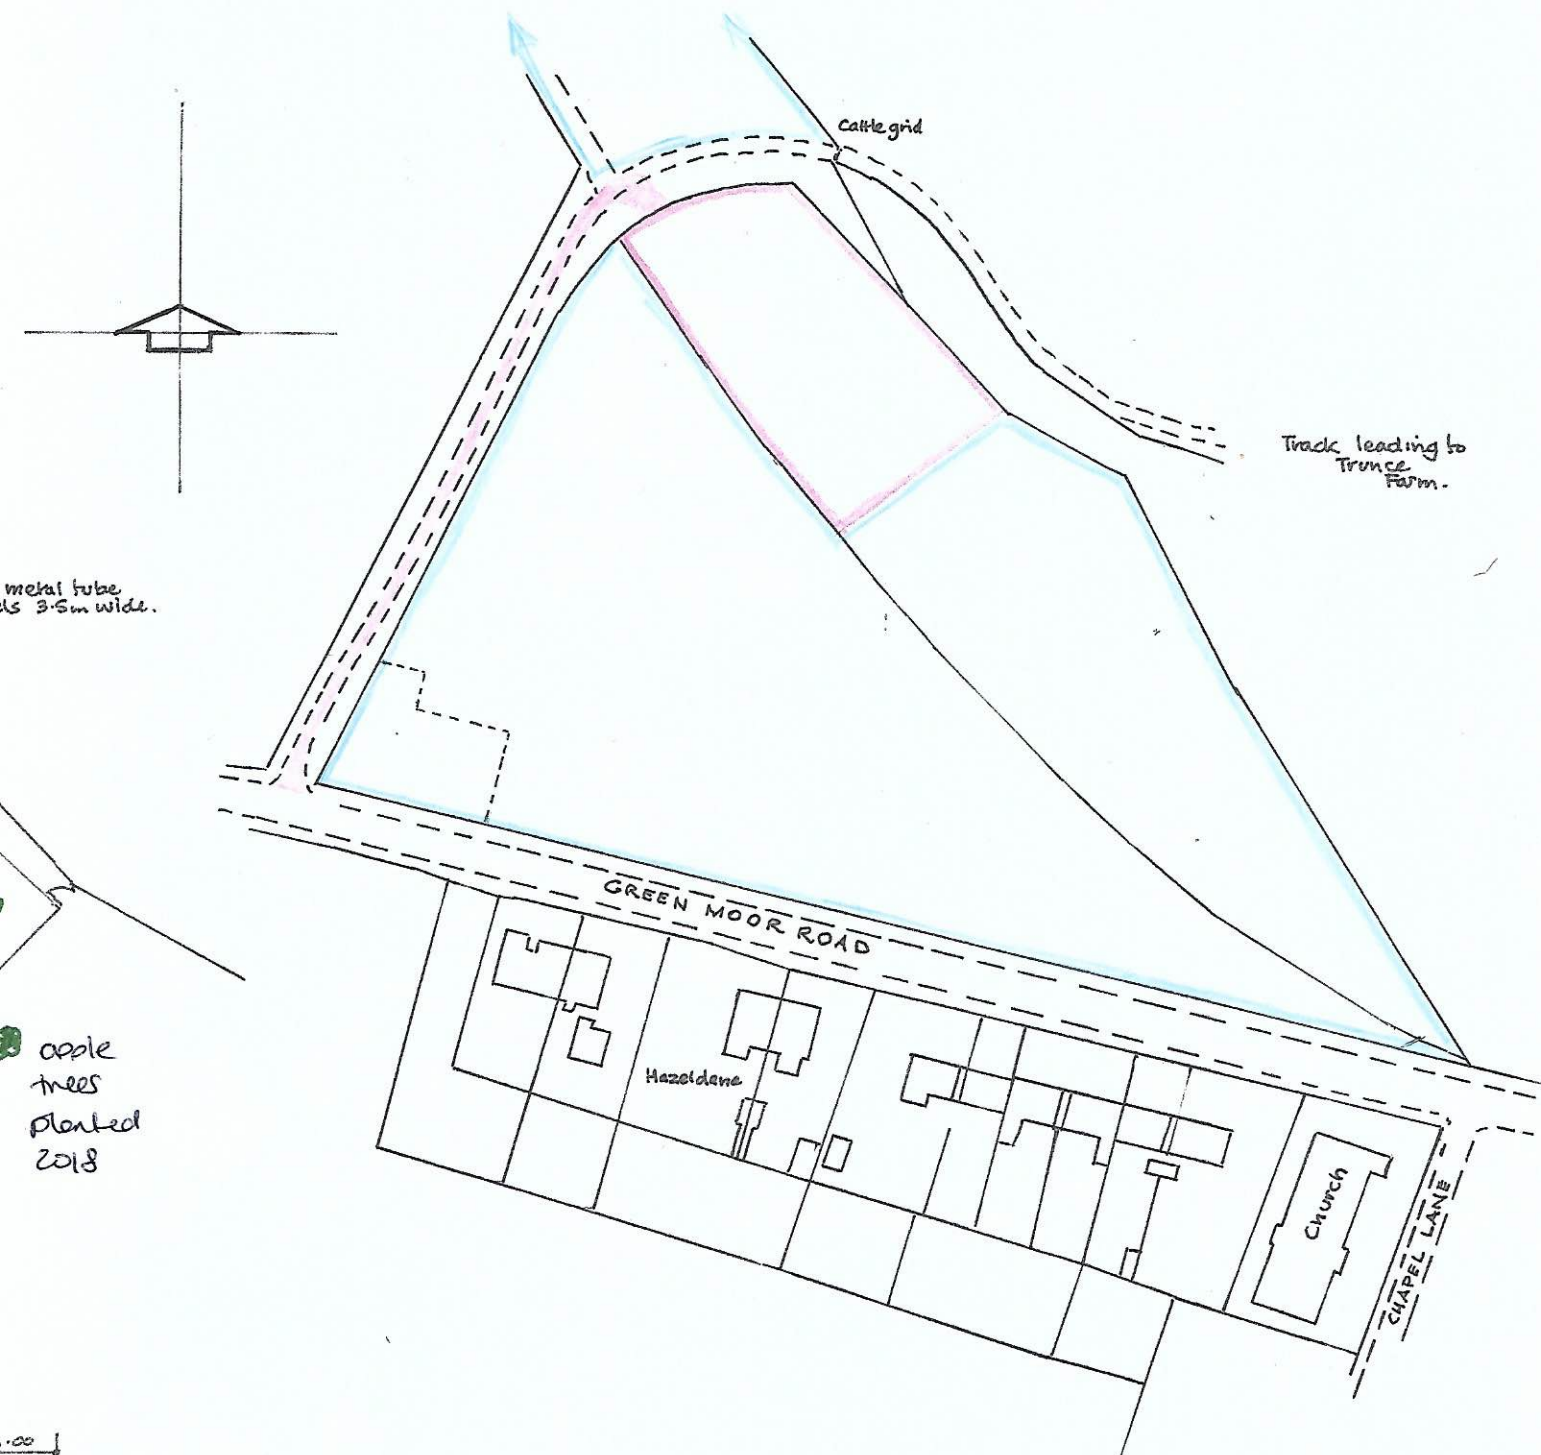

SITE PLAN 1/1250.

METAL
1-100.

OF POULTRY HUTS & ENCLOSING PENS.

535 7DQ. FOR DEBORAH JANE HOWE.