


Key

- Site Application Boundary
- Retained Woodland
- R1 : 87,181.99 sqm
- R4 : 52,021.5 sqm
- R7 : 62,563.79 sqm
- R2 : 89,751.61 sqm
- R3 : 34,516.27 sqm
- R5 : 43,514.38 sqm
- R6 : 136,687.94 sqm
- SI1 : 52,750.23 sqm
- SI4 : 53,764.37 sqm
- SI2 : 25,840.12 sqm
- SI3 : 41,918.71 sqm
- SI5 : 27,245.34 sqm
- C1 : 42,692.66 sqm
- E : 395,920.46 sqm

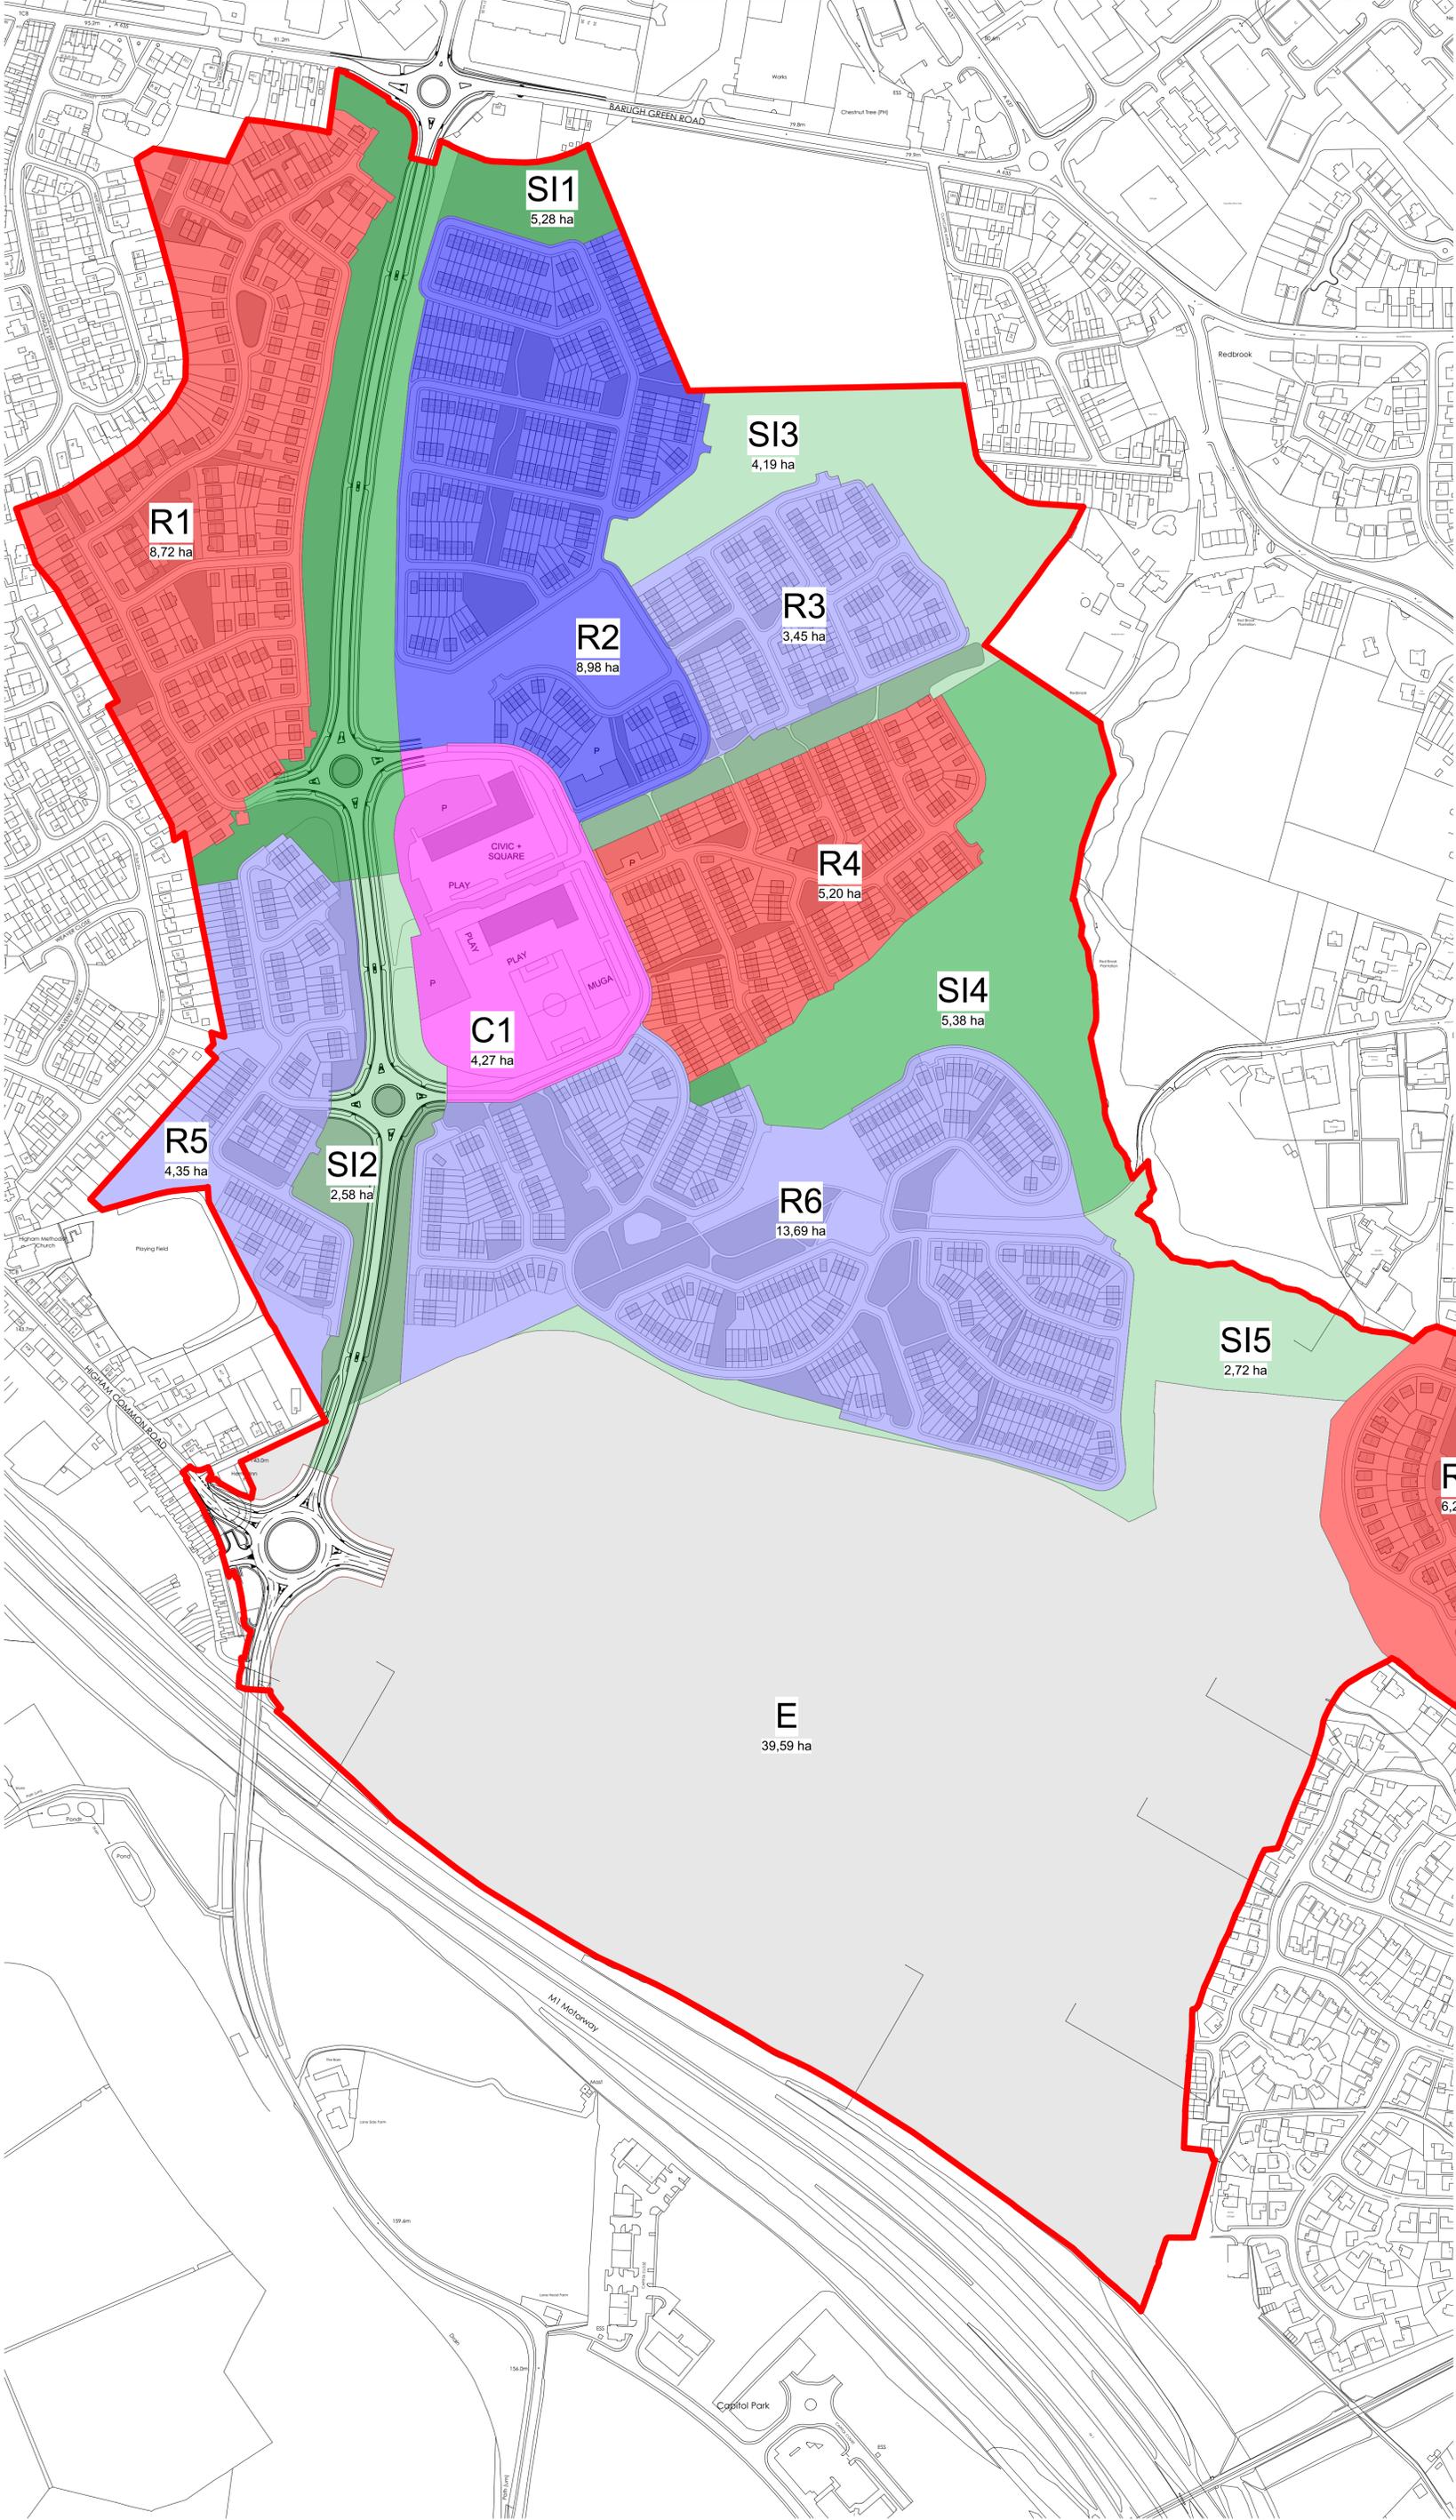

Note:
The drawing is based upon survey information provided by others, no guarantee of its accuracy can be given.



P03	Revised issue for review	CD	AM	09/10/23
P02	Revised issue for review	CD	AM	05/10/23
P01	First issue	CD	AM	19/09/23

rev	description	drawn	checked	date
-----	-------------	-------	---------	------



BOND BRYAN
Rockingham Court, 152 Rockingham Street
Sheffield S1 4EB
t 0114 266 2040
e info@bondbryan.co.uk
w www.bondbryan.co.uk

Strata Sterling Barnsley West Ltd
Barnsley West Masterplan

Phasing Parcel Plan

Originator project ref	Purpose of Issue
19028	PLANNING SUBMISSION
Scale(s)	Status
1:2500	S2 SUITABLE FOR INFORMATION
Paper size	Revision
A1	P03 PRELIMINARY

project	originator	volume	level	type	role	number	status	revision
BWM	BBA	ZZ	XX	DR	A	1005	S2	P03