


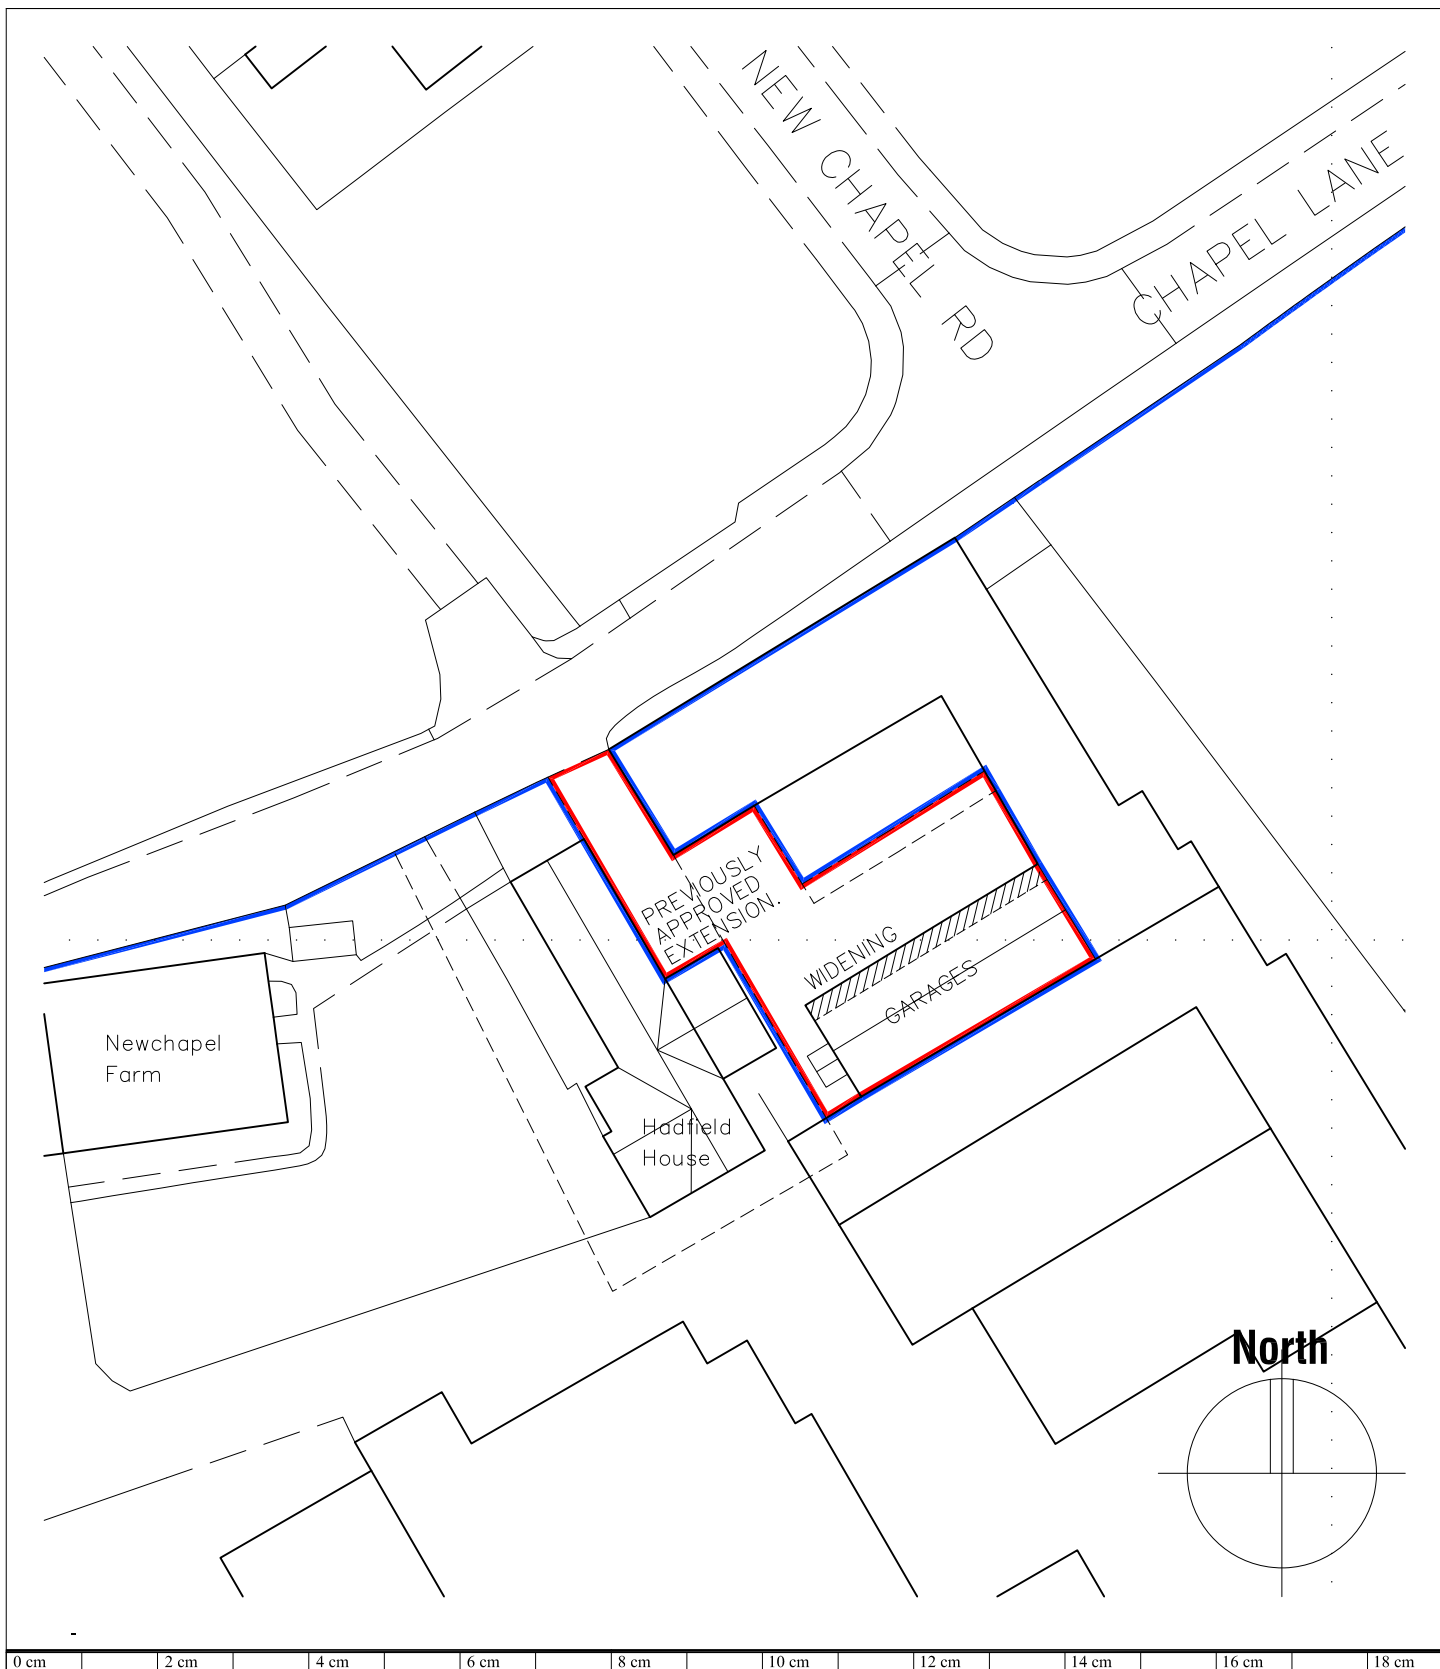

**NEW CHAPEL FARM,  
CHAPEL LANE, PENISTONE,  
S36 6AQ.**

## BLOCK PLAN - O/B

**JE**  
Building Design Services

**JE Architectural Ltd**  
23 Windmill Road, Wombwell,  
Barnsley, S73 8PW.  
Tel: 01226 754507  
Email: jealtd@virginmedia.com

**Ref: 202324**

**Date: MARCH 2025**

**Scale: 1:500 @ A4**

**Drwg No: 14**

This drawing and the copyright is the Architectural Company's property and maybe used or reproduced only by agreement. All Dimensions in Millimetres Unless specified otherwise and subject to verification on site.