


Dodworth Miners Welfare Football and Rugby Pitch

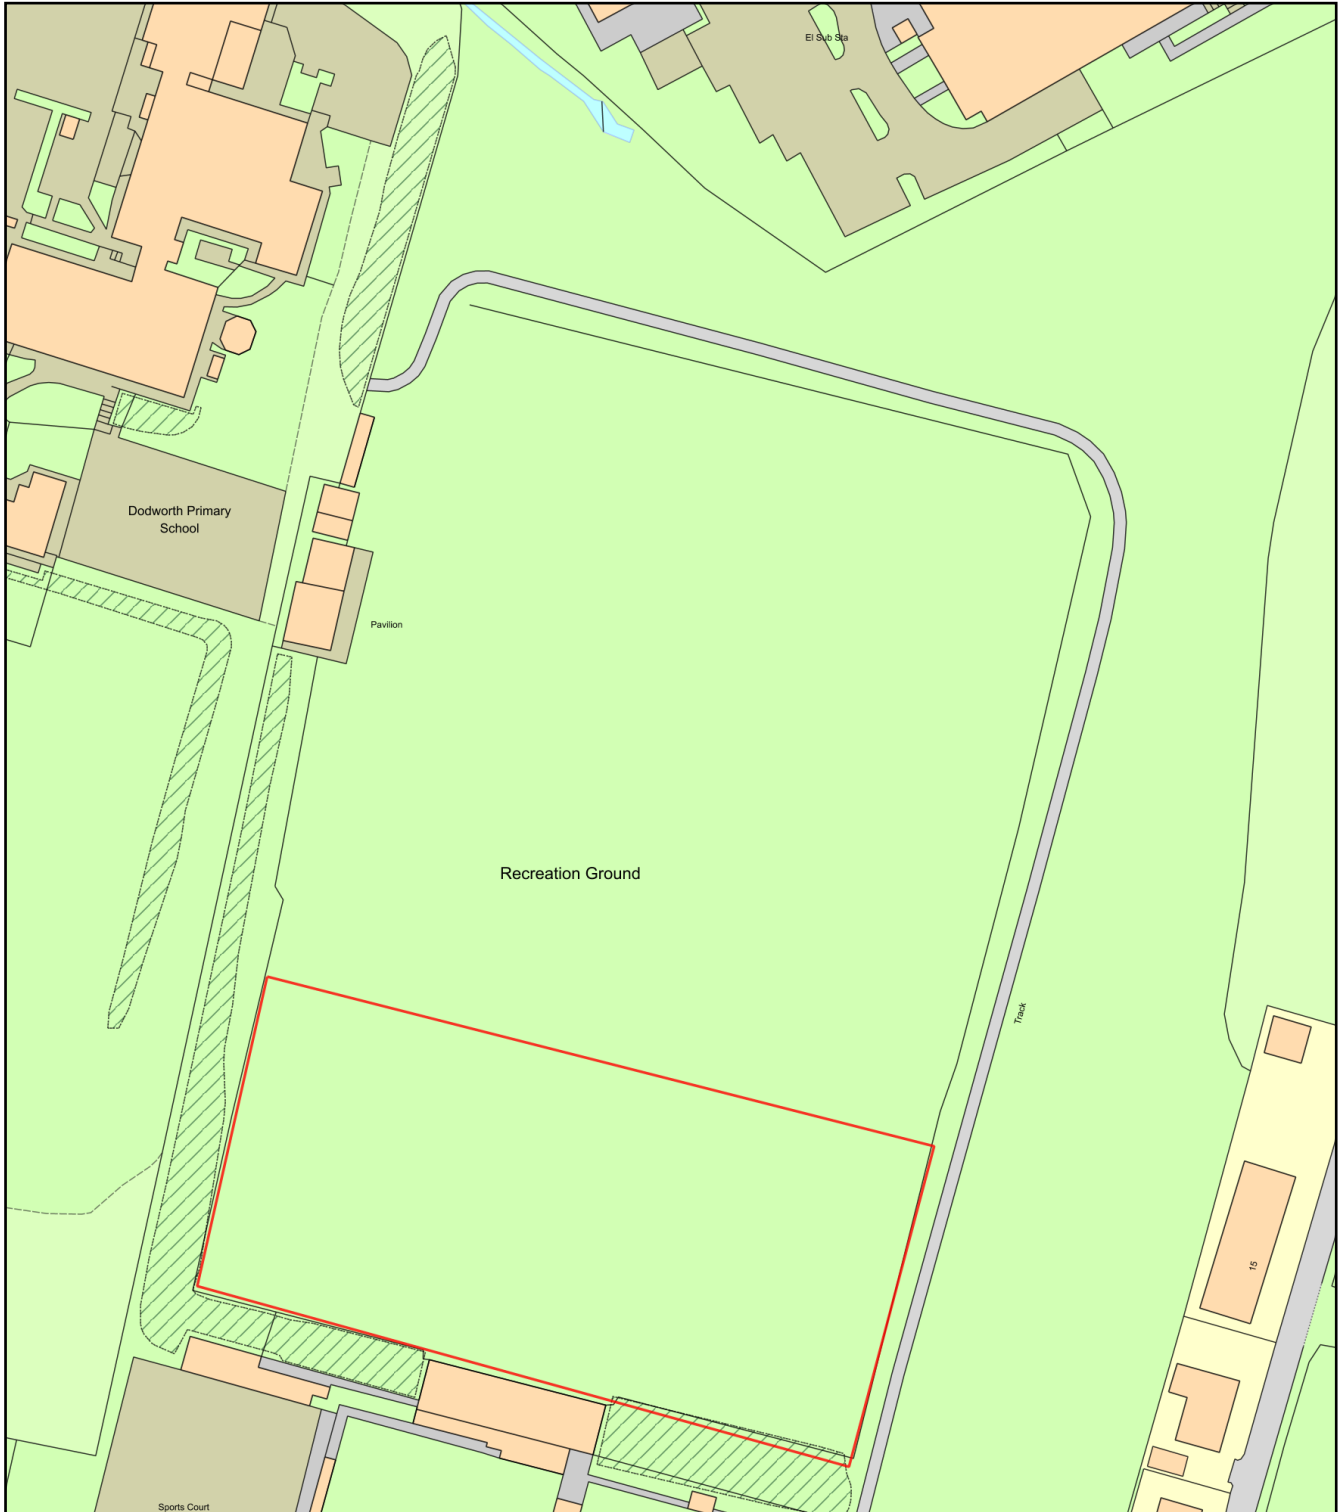

0 50
Metres



Plan Produced for: Steve Fletcher

Date Produced: 23 Apr 2024

Plan Reference Number: TQRQM24114055042275

Scale: 1:1250 @ A4