




north elevation
as existing

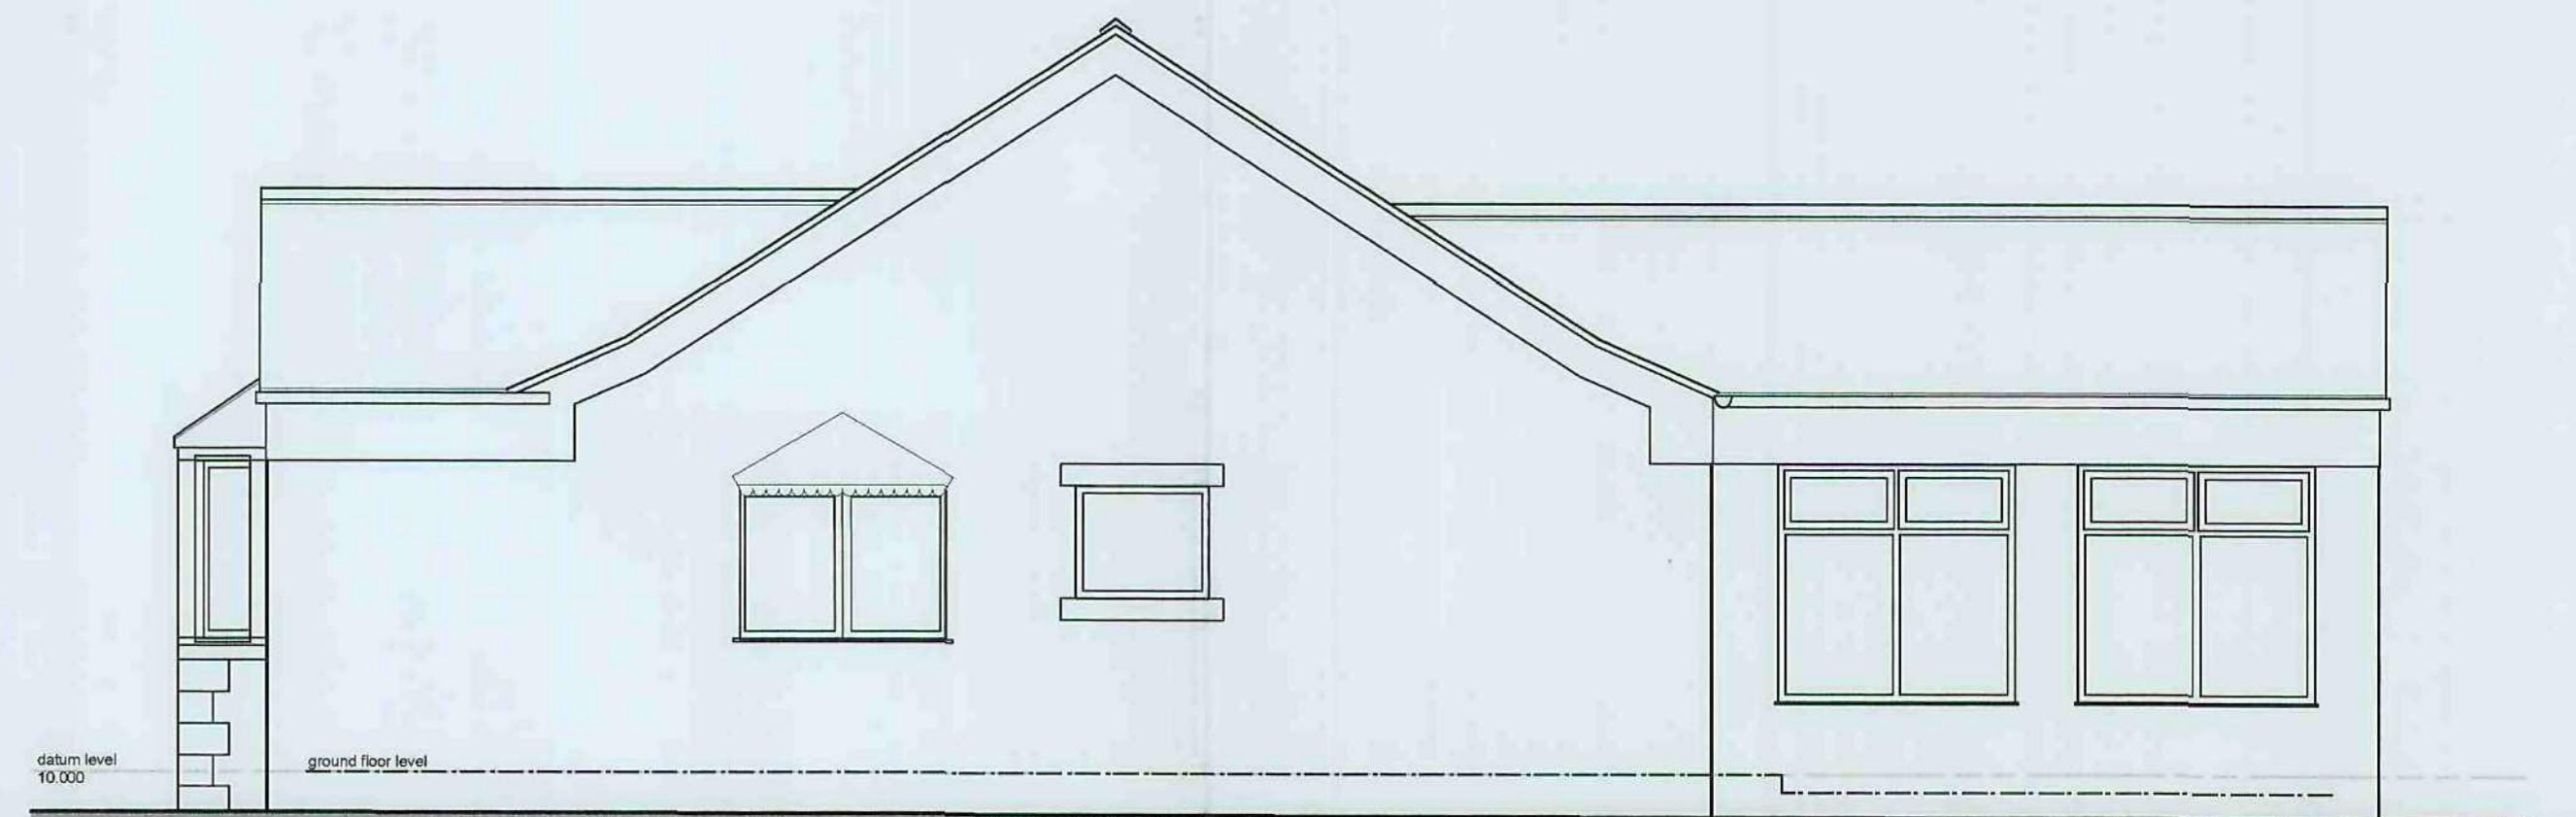

west elevation
as existing

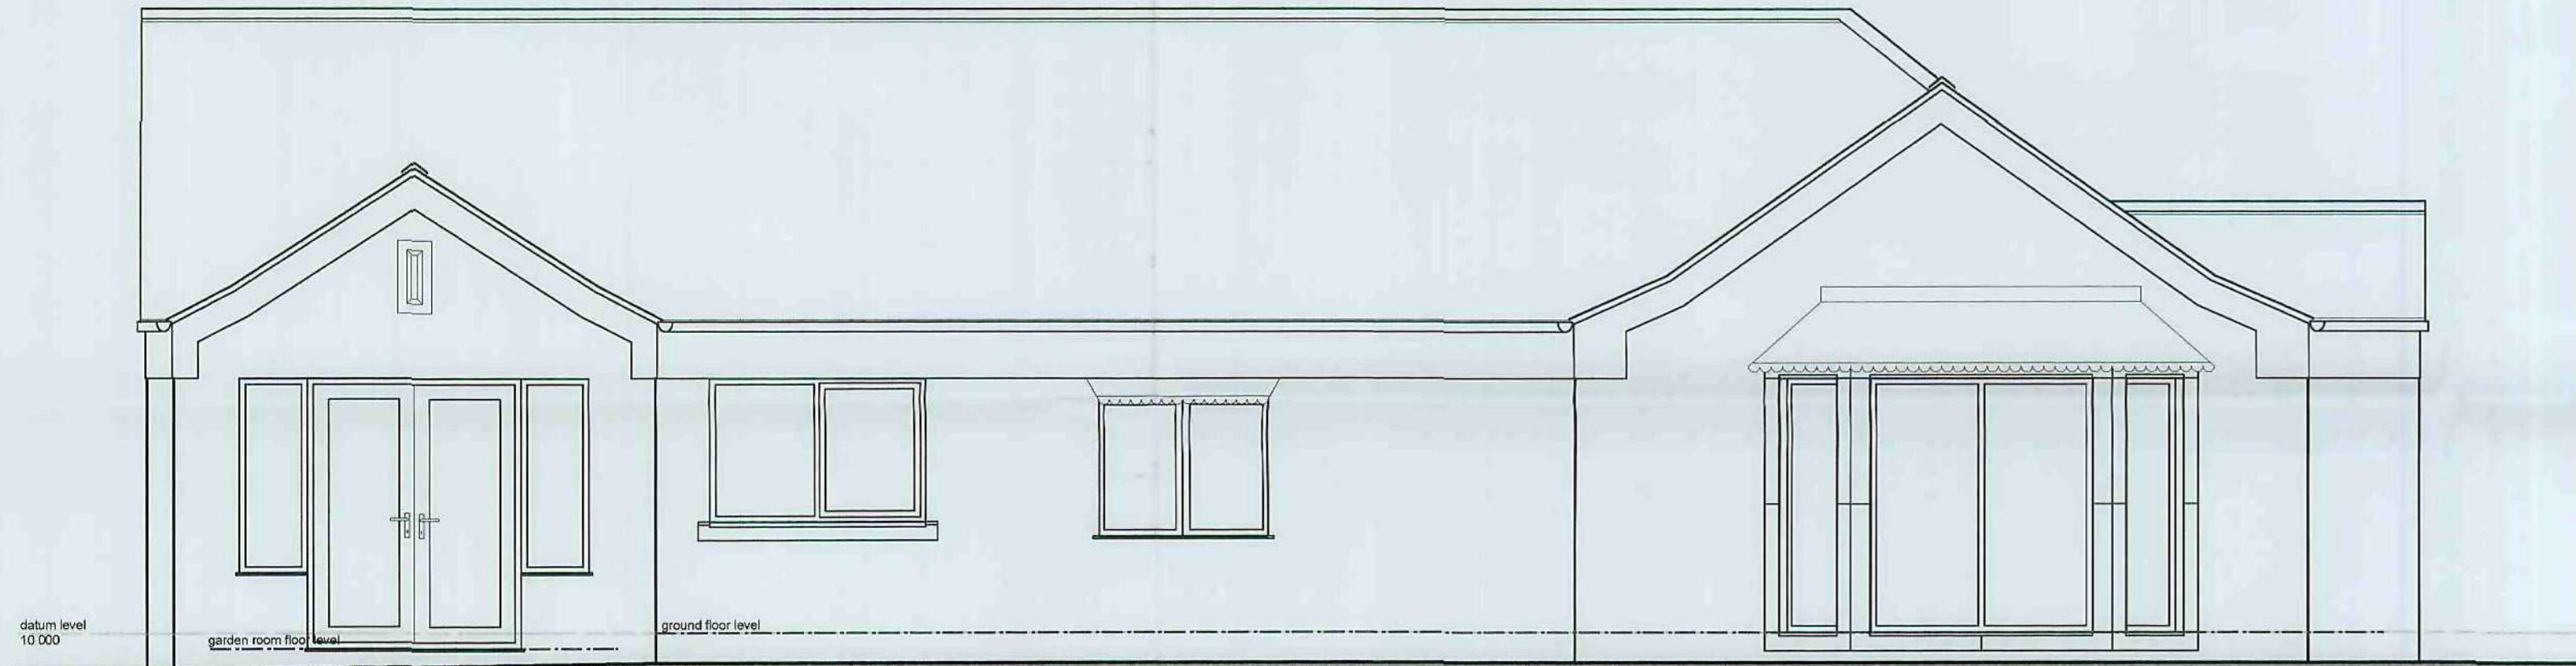

south elevation
as existing

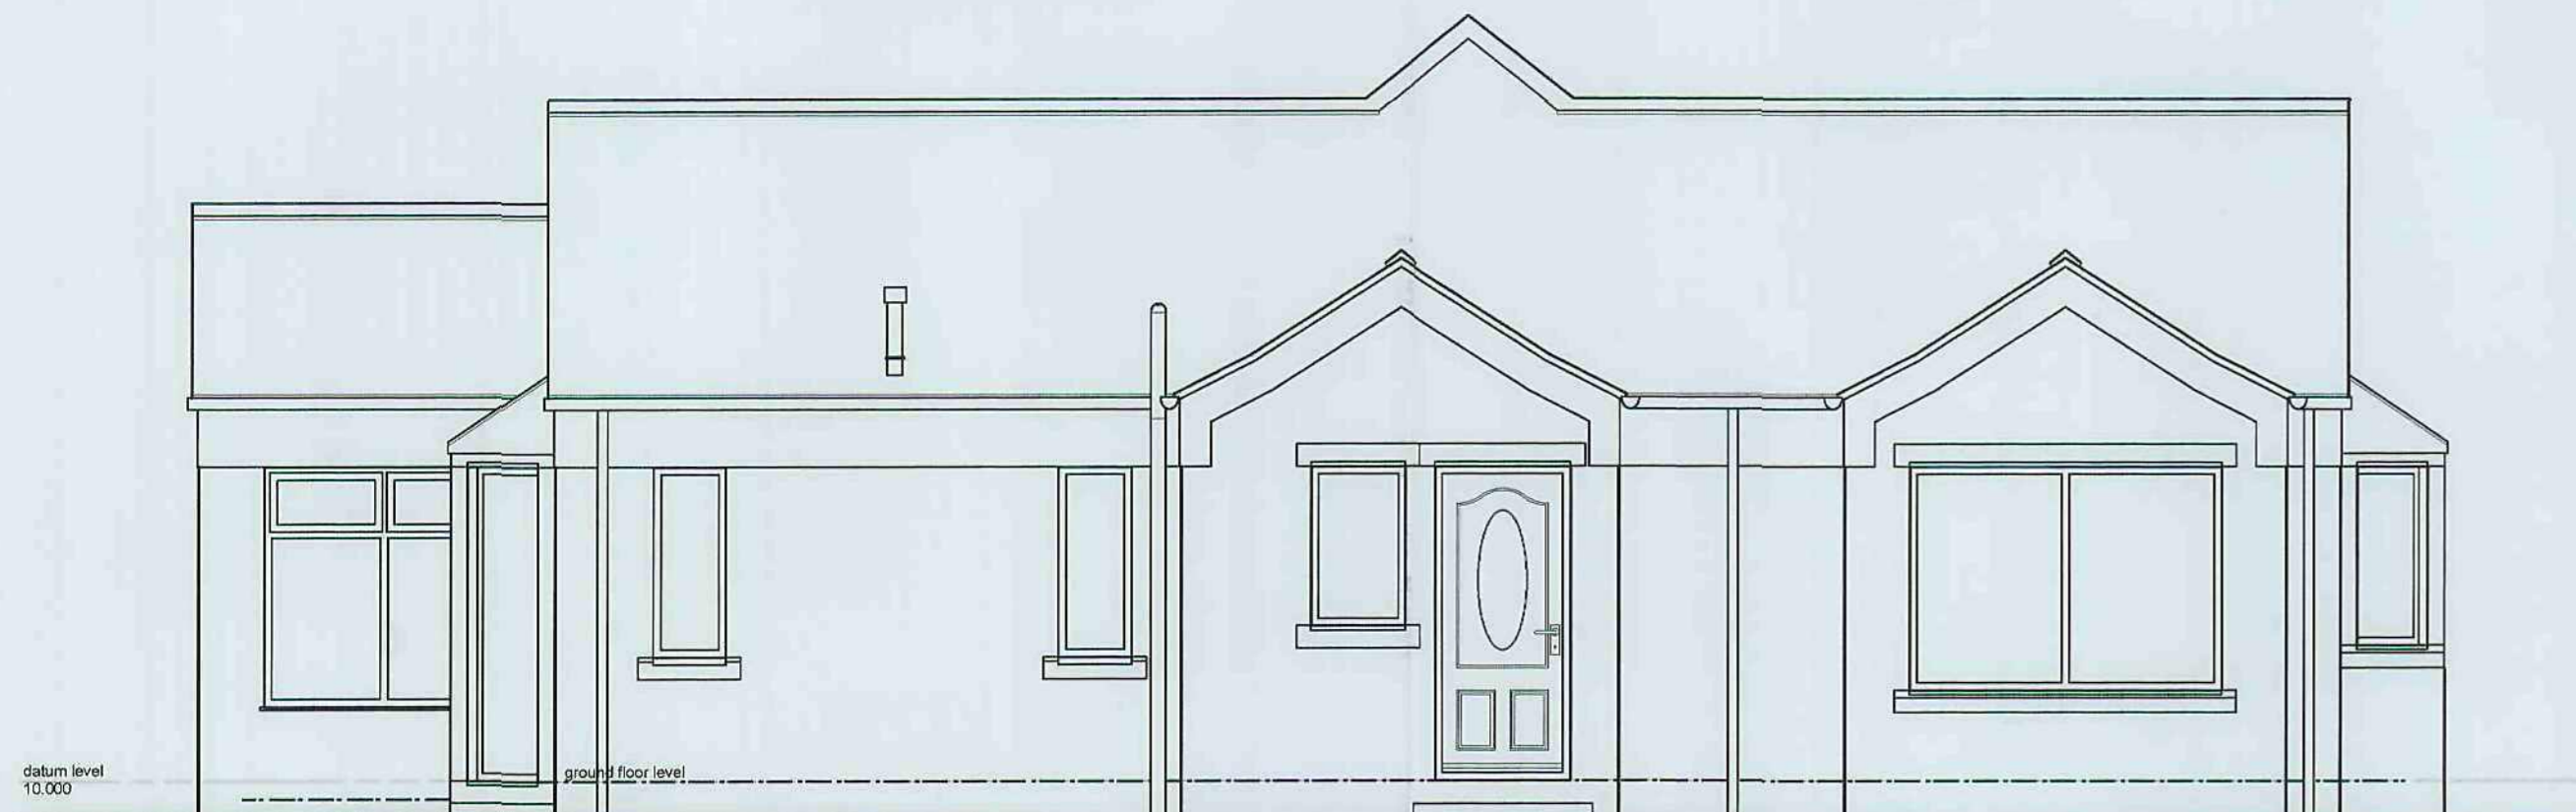

east elevation
as existing

for true scale print at A1



This drawing has been prepared specifically for the purpose of obtaining Planning Permission and/or Building Regulation Approval. Its suitability for other purposes, without supplementary details and specifications cannot be guaranteed. The Permissions and/or Approvals are beyond the Architects control, and no guarantee that such will be granted is given or to be inferred by reason of the preparation of this drawing. Only figured dimensions are to be used. All dimensions to be checked on site. This drawing, together with the design is the property and copyright of the Architect and must not be reproduced without prior written permission.

P01	Drawing originated	12.11.10	JE	RW
status	description	date	dr by	app by

A+DP
ARCHITECTURE
AND DESIGN
PARTNERSHIP



82 HUDDERSFIELD ROAD ■ HOLMFIRTH ■ HUDDERSFIELD HD9 3AZ

TELEPHONE
01484 685411
FACSIMILE
01484 698200
E-MAIL
a+d@ap-architects.com
WEBSITE
www.ap-architects.com

P R O J E C T D E T A I L S

Proposed Extensions and Alterations

at
7 Hall Royd Lane, Silkstone Common, Barnsley, S75 4PW

for
Mr & Mrs R Hill

D R A W I N G T I T L E

Elevations as Existing

S C A L E D A T E D R A W I N G N R

1:50

12 Nov 10

10109D-02-P01