

DO NOT SCALE (A1)



NOTES

GENERAL NOTES


1. ALL MATERIALS AND WORKMANSHIP IS TO COMPLY WITH JPG CONSULTANTS STANDARD SPECIFICATION & ALL RELEVANT BRITISH & EUROPEAN STANDARDS.
2. TOPSOIL TO BE STRIPPED FROM EXTENTS OF ROAD CONSTRUCTION AND PROPOSED SUBSOIL STOCKPILE AREA PRIOR TO COMMENCEMENT OF EARTH MOVING WORKS.
3. EXTENT OF ROAD TO BE CUT TO FORMATION LEVEL AND SURPLUS SUBSOIL GENERATED IS TO BE PLACED WITHIN THE STOCKPILE EXTENTS SHOWN ON PLAN.
4. THE FORMATION LEVEL IS EQUAL TO 470mm BELOW FINISHED LEVELS SHOWN ON PLAN TO ACCOUNT FOR THE CONSTRUCTION BUILD UP OF 470mm TYPE 1 SUB-BASE TO COMPLY WITH CL. 803 (SHW).
5. ANY DISCREPANCIES SHOULD BE REPORTED TO THE ENGINEER IMMEDIATELY SO THAT CLARIFICATION CAN BE SOUGHT PRIOR TO COMMENCEMENT OF WORKS.

LEGEND

- DENOTES PROPOSED MAJOR CONTOURS
- - - DENOTES PROPOSED MINOR CONTOURS
- CARRIAGEWAY CONSTRUCTION**
SUB-BASE: 470mm OF TYPE 1 TO COMPLY WITH CL. 803 (SHW).
- FOOTWAY CONSTRUCTION**
SUB-BASE: 150mm MIN. OF TYPE 1 TO COMPLY WITH CL. 803 (SHW).

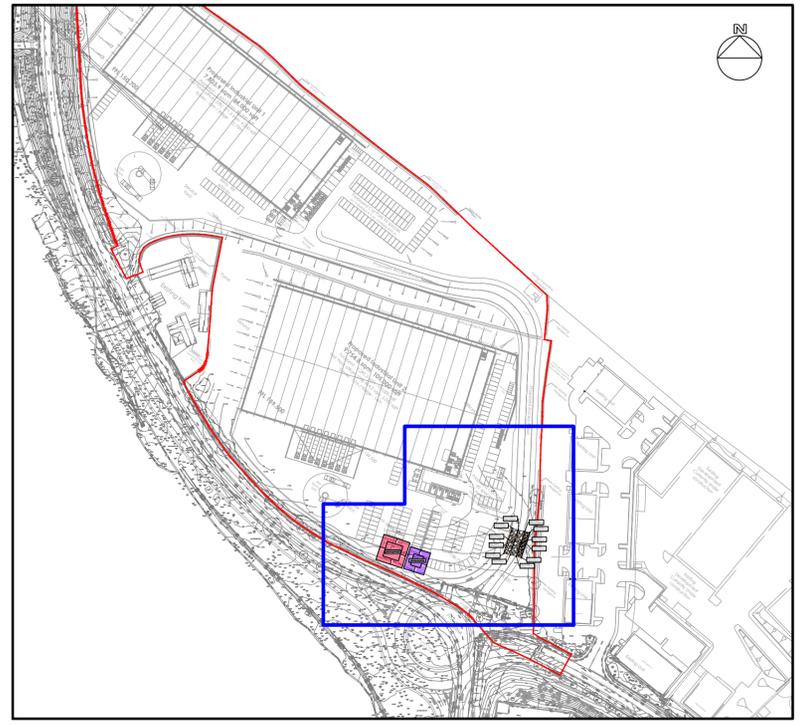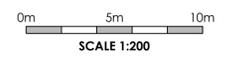

SITE WIDE LOCATION PLAN
SCALE 1:2000

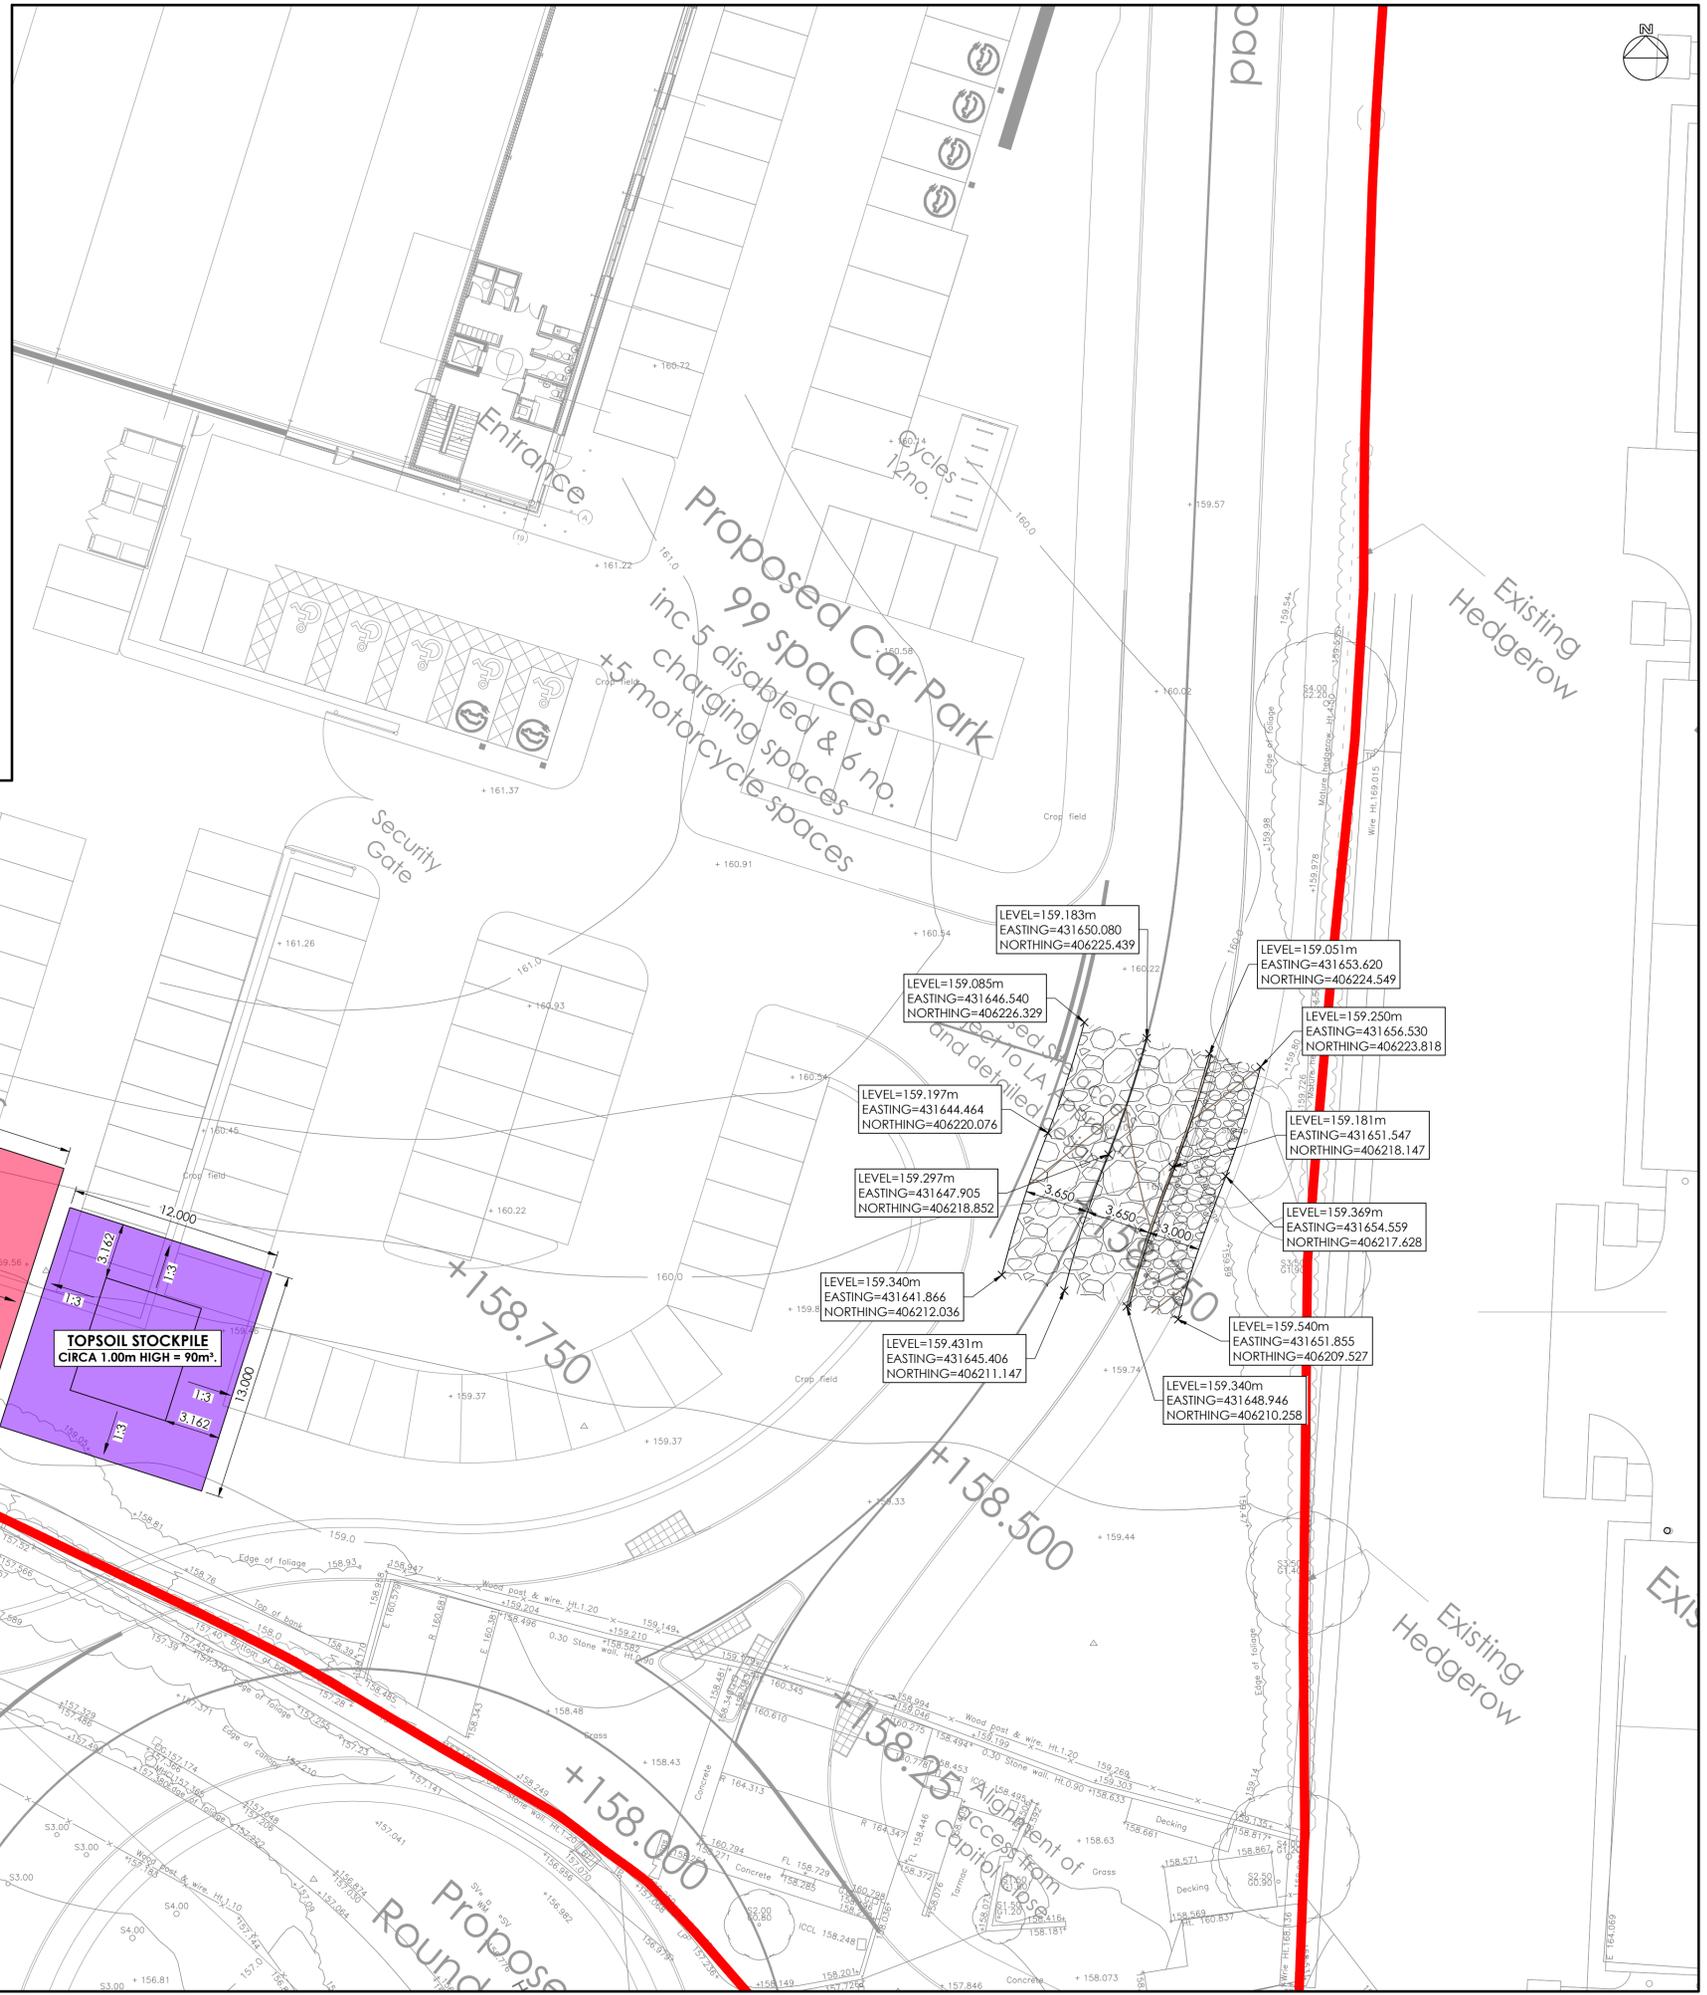

REV	DESCRIPTION	DATE	CHK	BY
P01	FIRST ISSUE	12/02/25	LSG	AJB

Project
 HIGHAM LANE NORTH
 DODWORTH

Drawing Title
 PLANNING IMPLEMENTATION WORKS

INFORMATION