



PROPOSED EXTENSION TO
9 CORNWALL CLOSE
MONK BRETTON
BARNSELEY
S71 2ND

EXISTING
SIDE ELEVATION

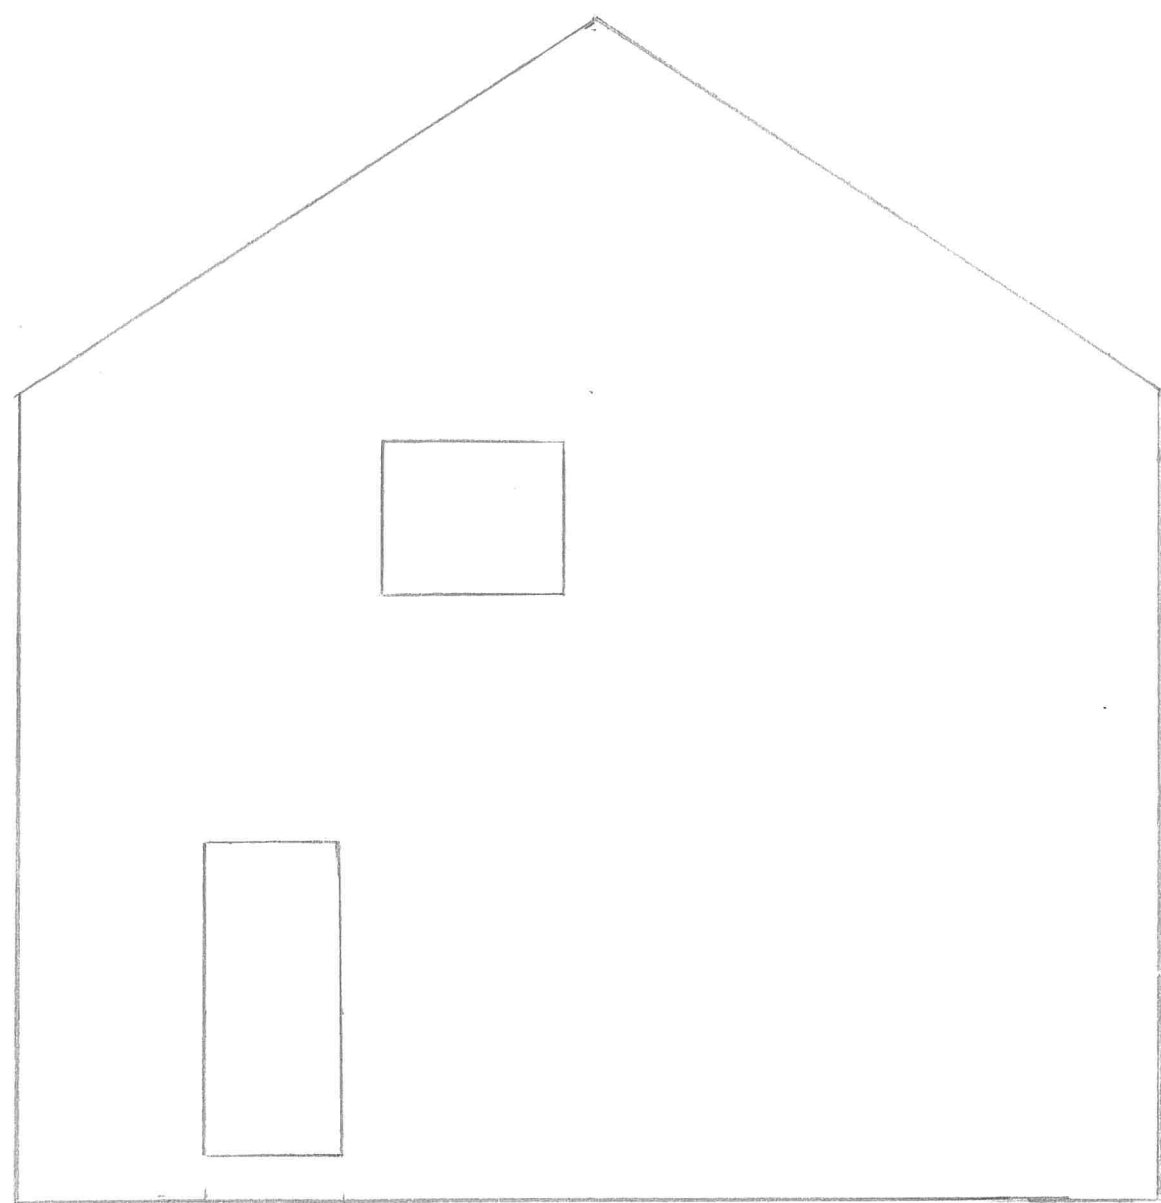

7550mm

PROPOSED
SIDE ELEVATION

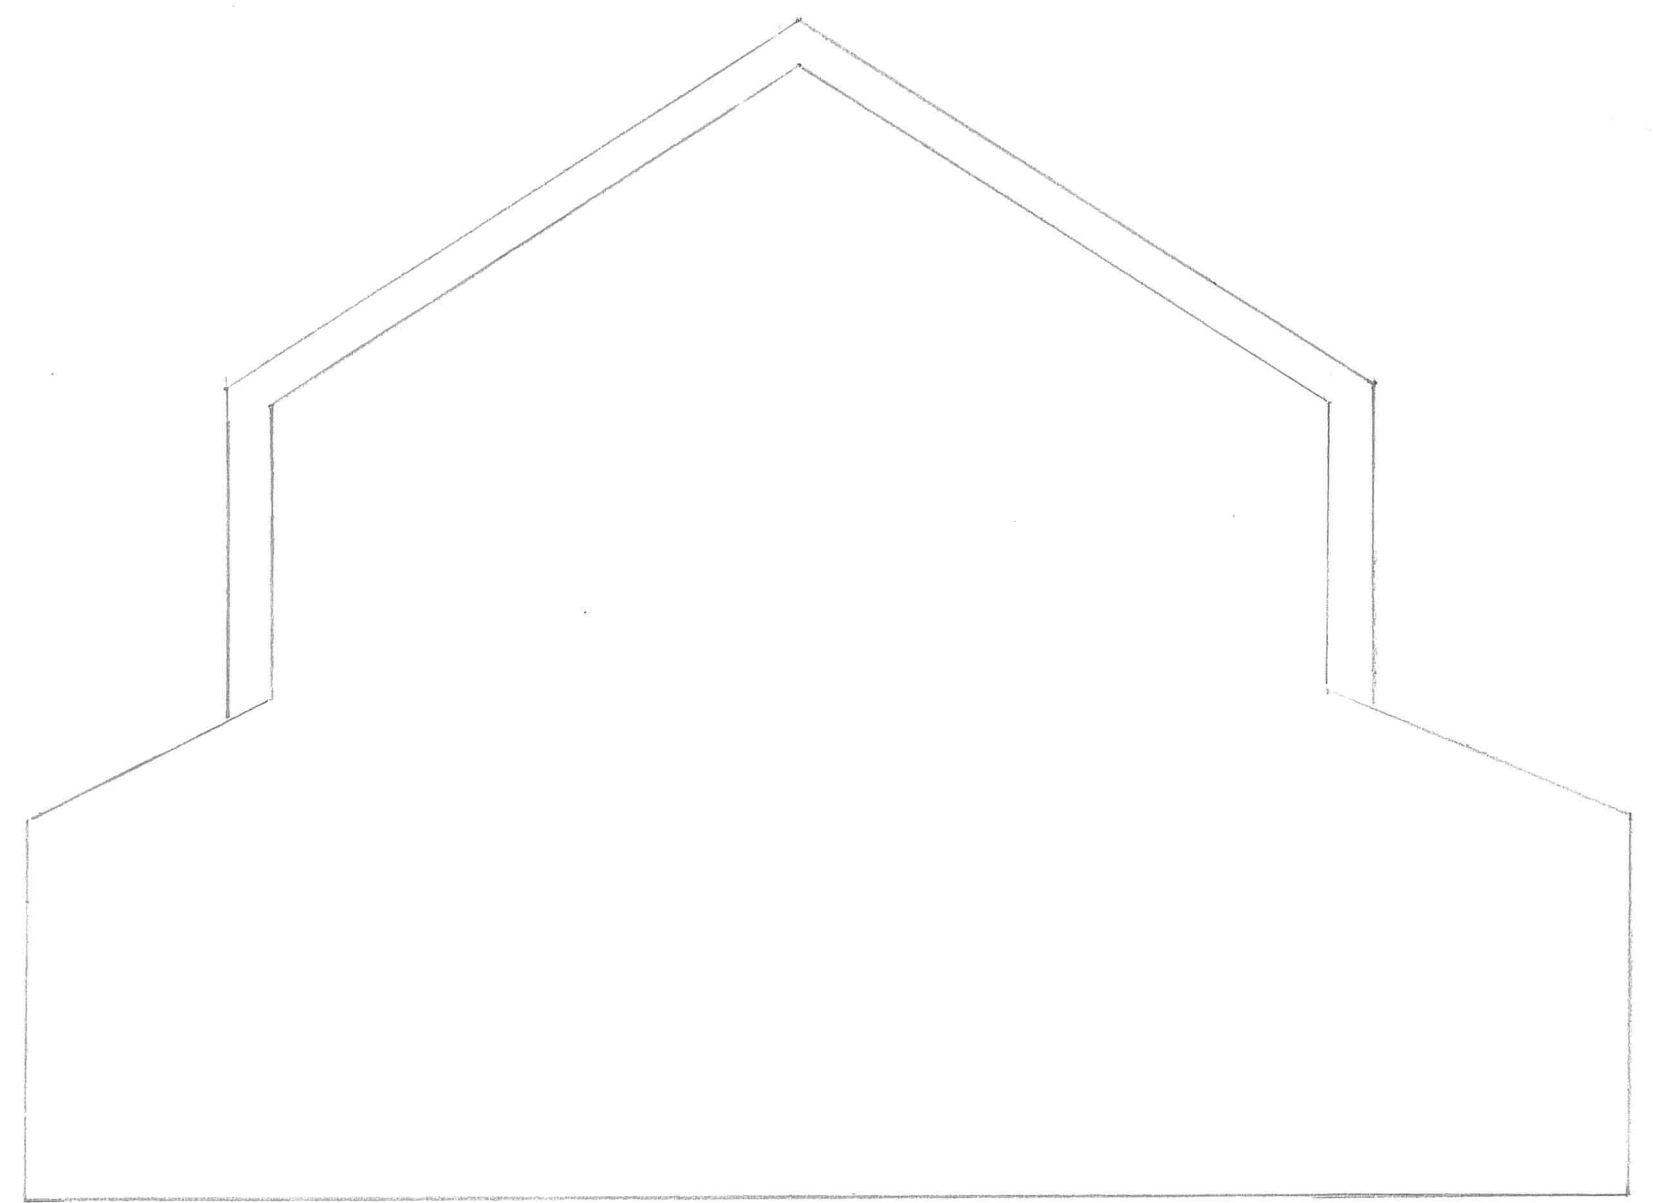

10600mm