


EXISTING FLOOR PLAN

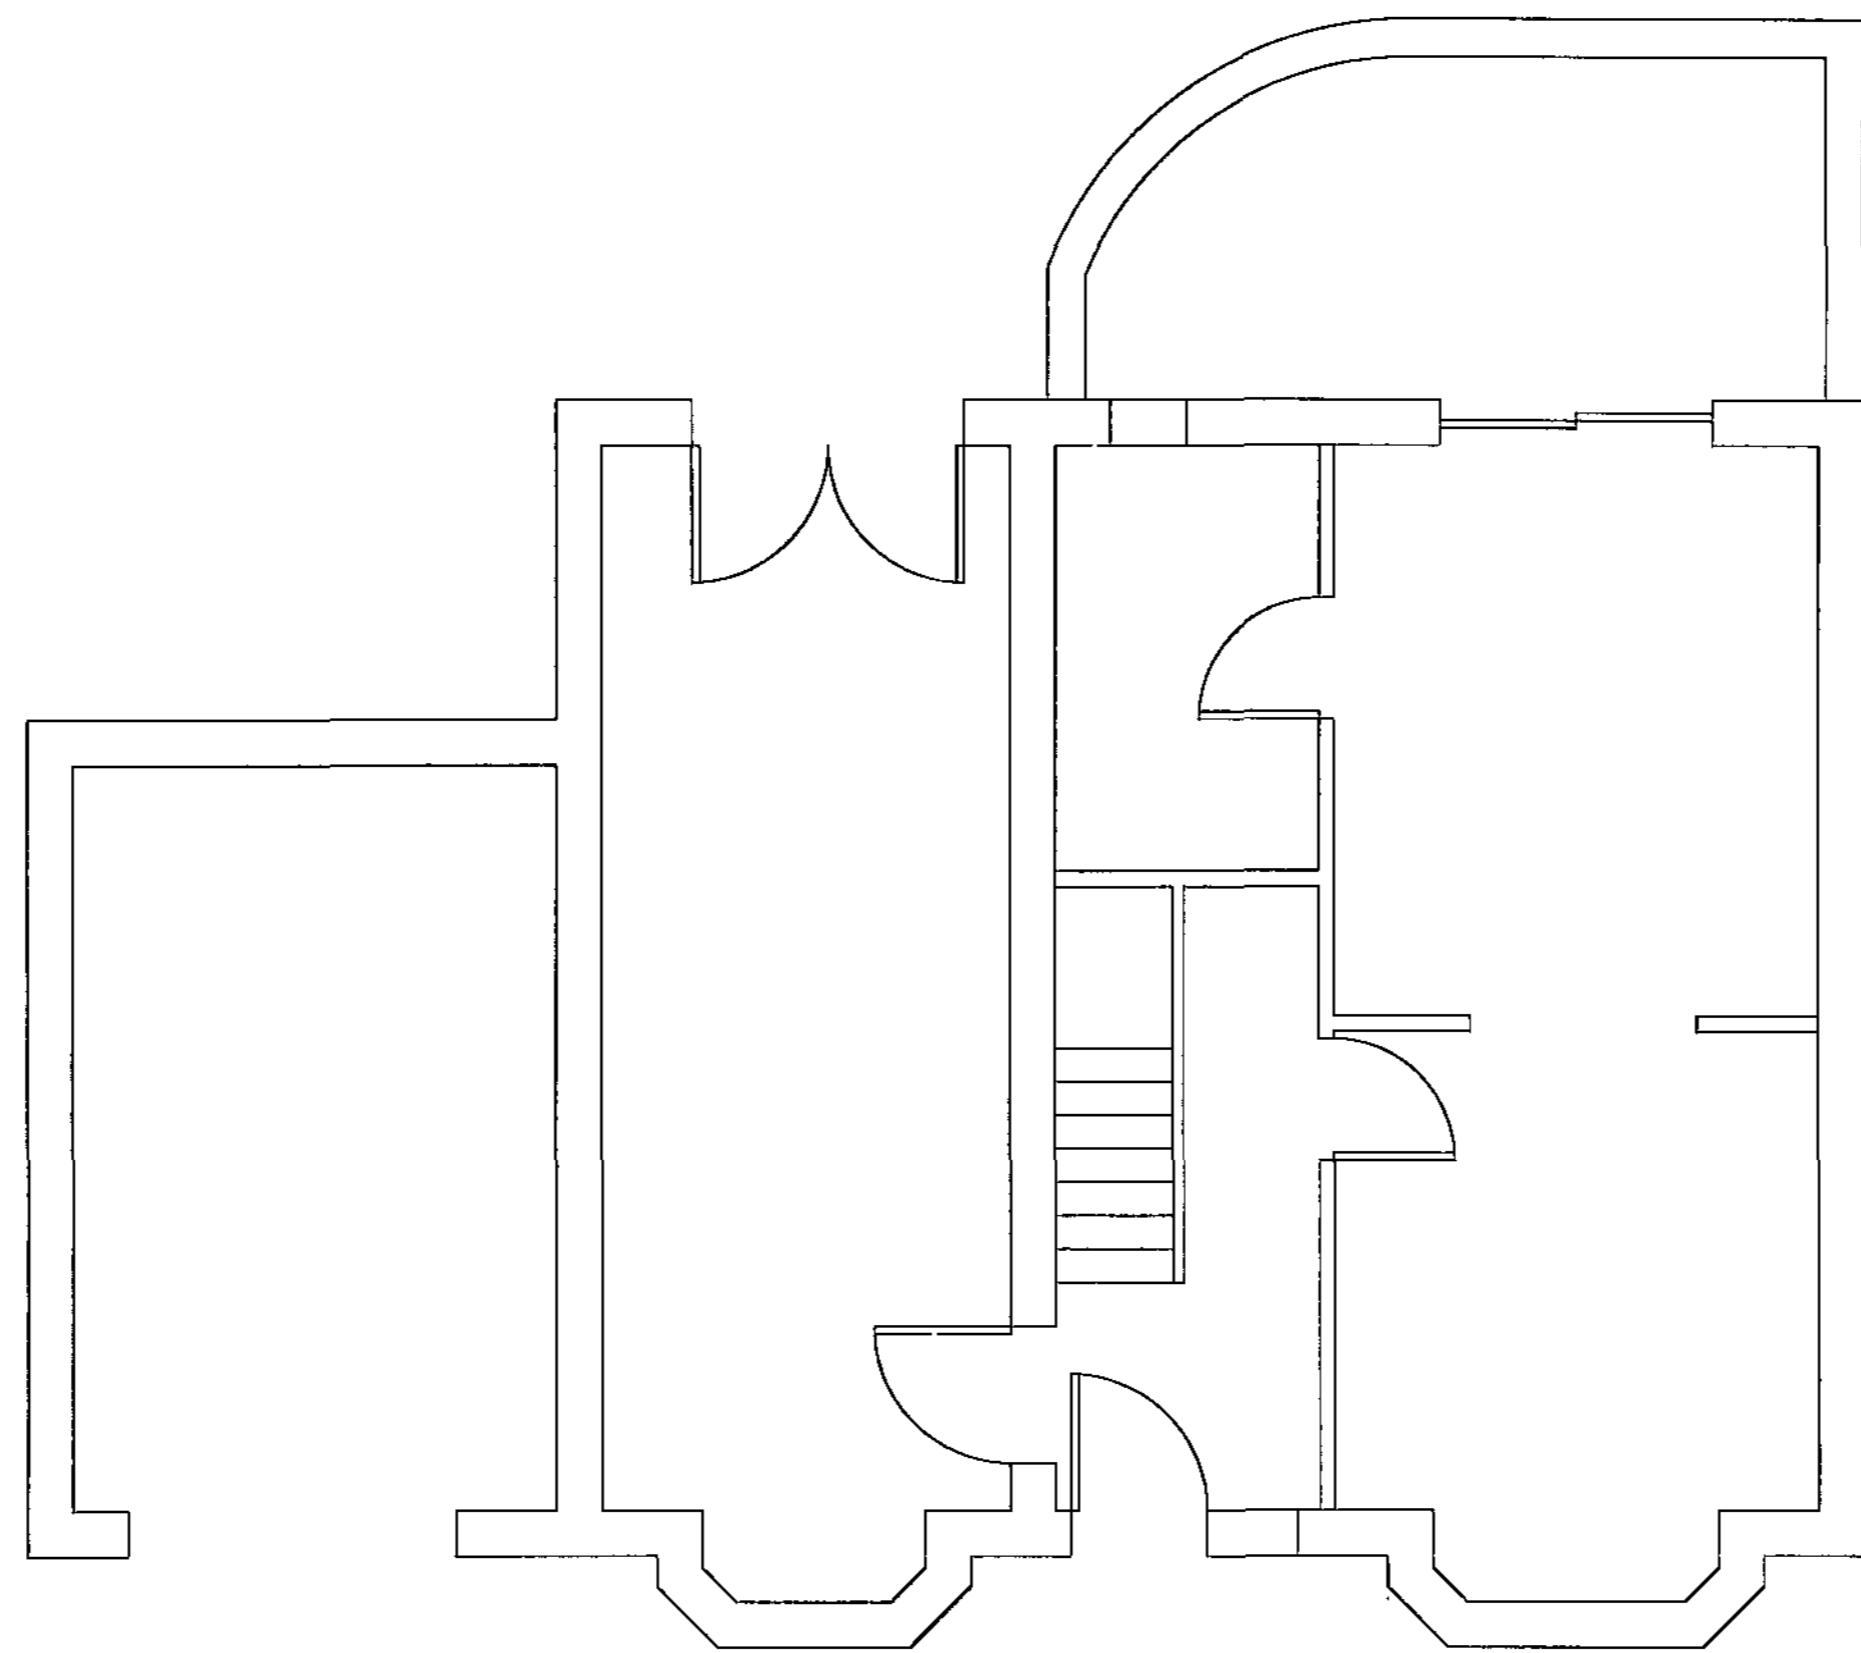


PROPOSED FLOOR PLAN




EXISTING FRONT ELEVATION




EXISTING REAR ELEVATION

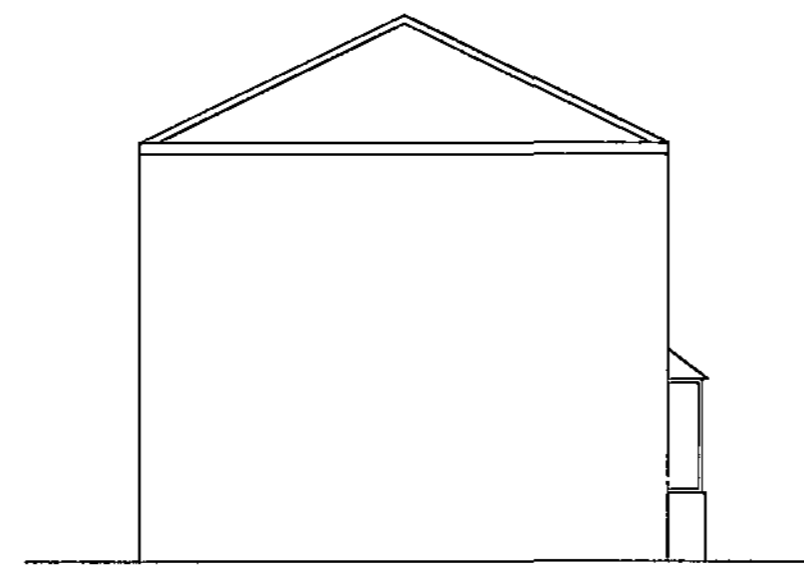

EXISTING SIDE ELEVATION

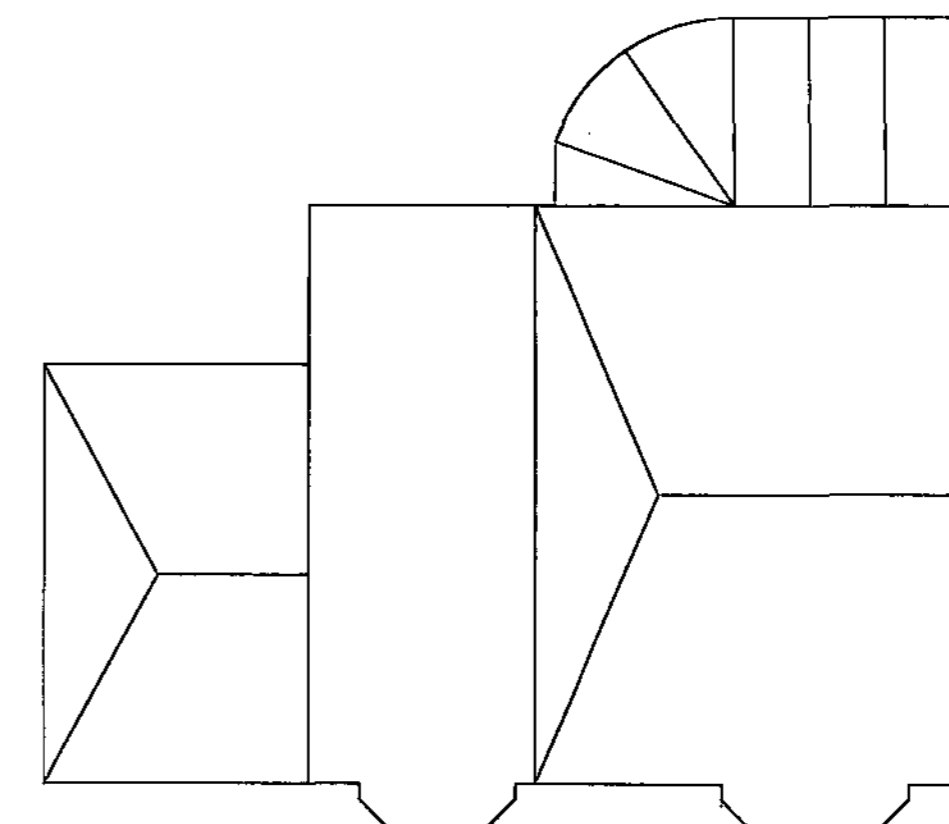


PROPOSED ROOF PLAN

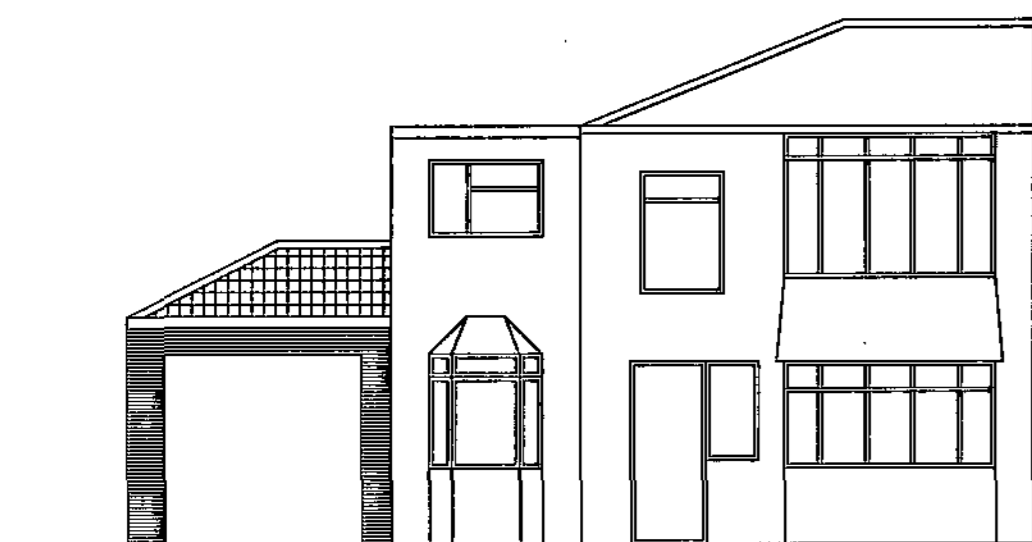

PROPOSED FRONT ELEVATION



PROPOSED REAR ELEVATION

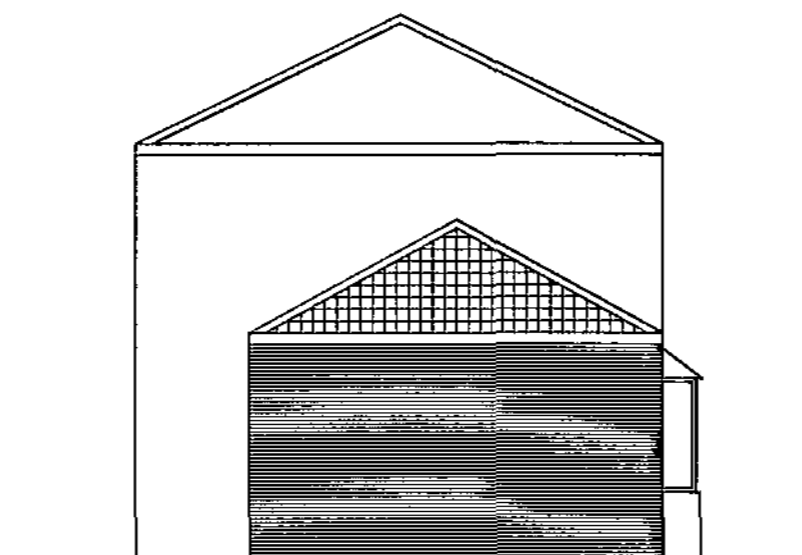

PROPOSED SIDE ELEVATION

2 LIMES WAY,
GAWBER,
BARNSELY

PROPOSED
ATTACHED GARAGE

PROPOSED PLANS &
ELEVATIONS

1:50 - 1:100

REV: A

2 AUGUST 2011

DRWG NO:
05/001