


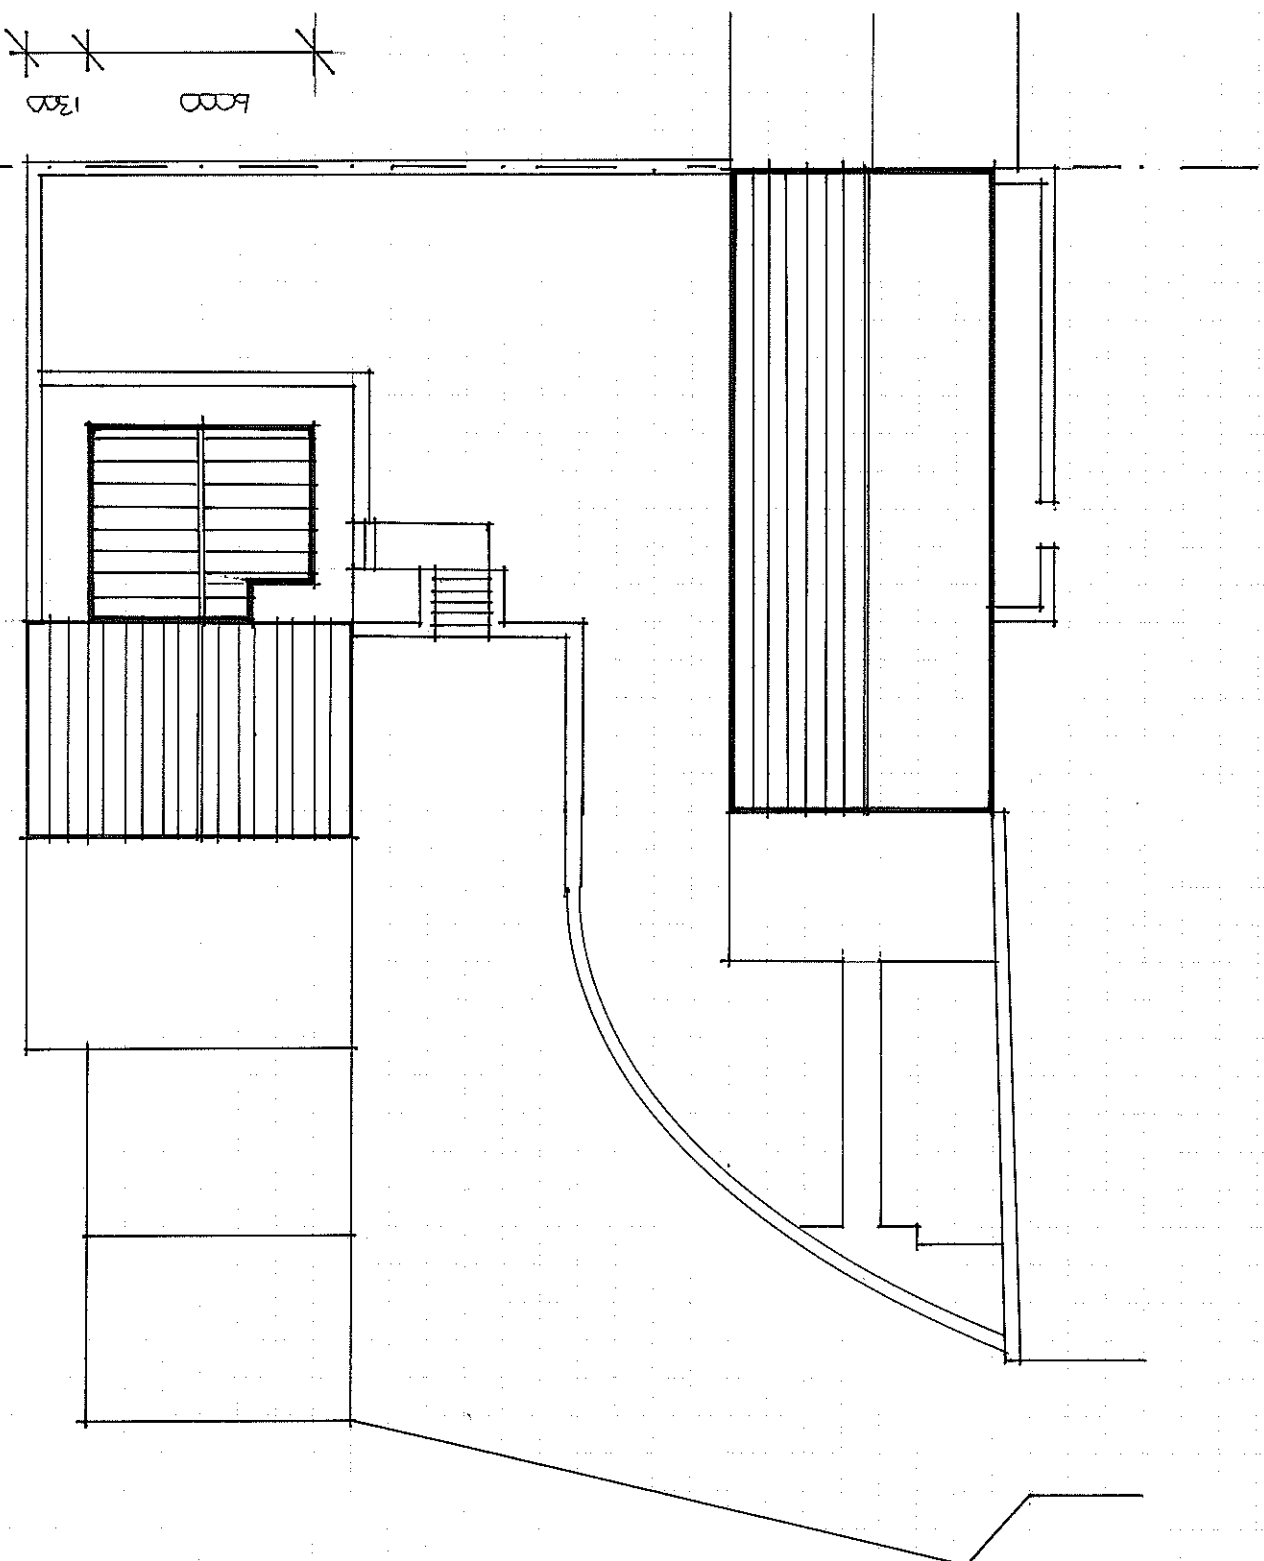


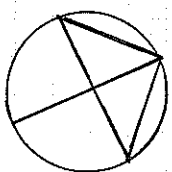

SITE PLAN

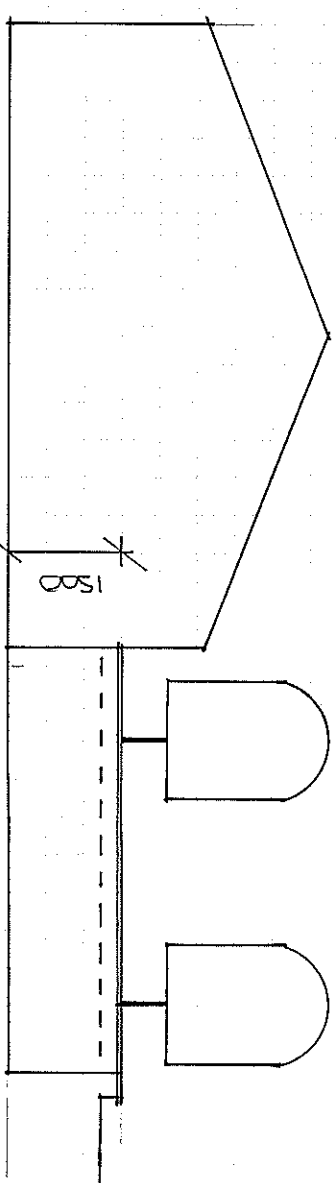

EXISTING ELEVATION

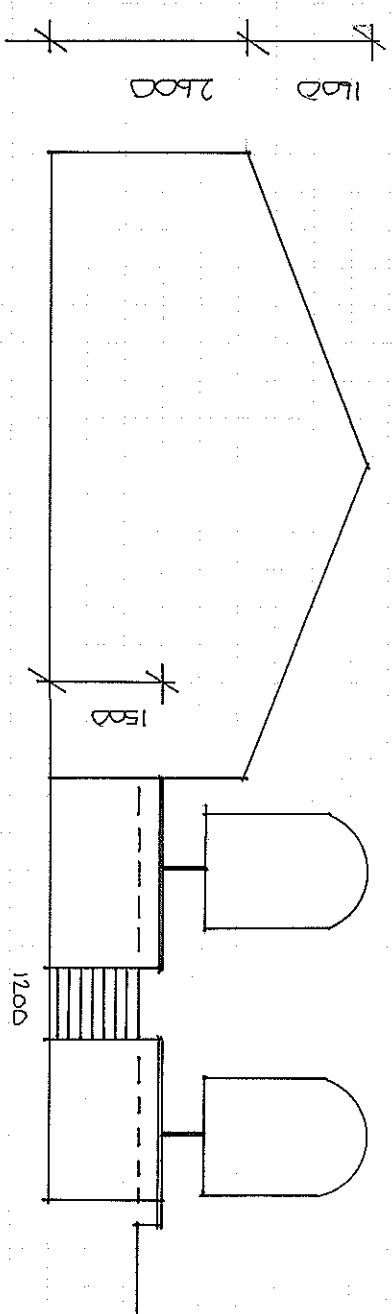

PROPOSED ELEVATION

PROPOSED NEW GARDEN ROOM AND ACCESS STEPS
FOR MRS K BUTTERWORTH. THE MISTAL, SOUTH LAKE.

SITE PLAN AND ELEVATIONS
TM 01

SCALE
1:200 / 1:100

DATE:
March 23

DRAWN
GB