



SIDE ELEVATION

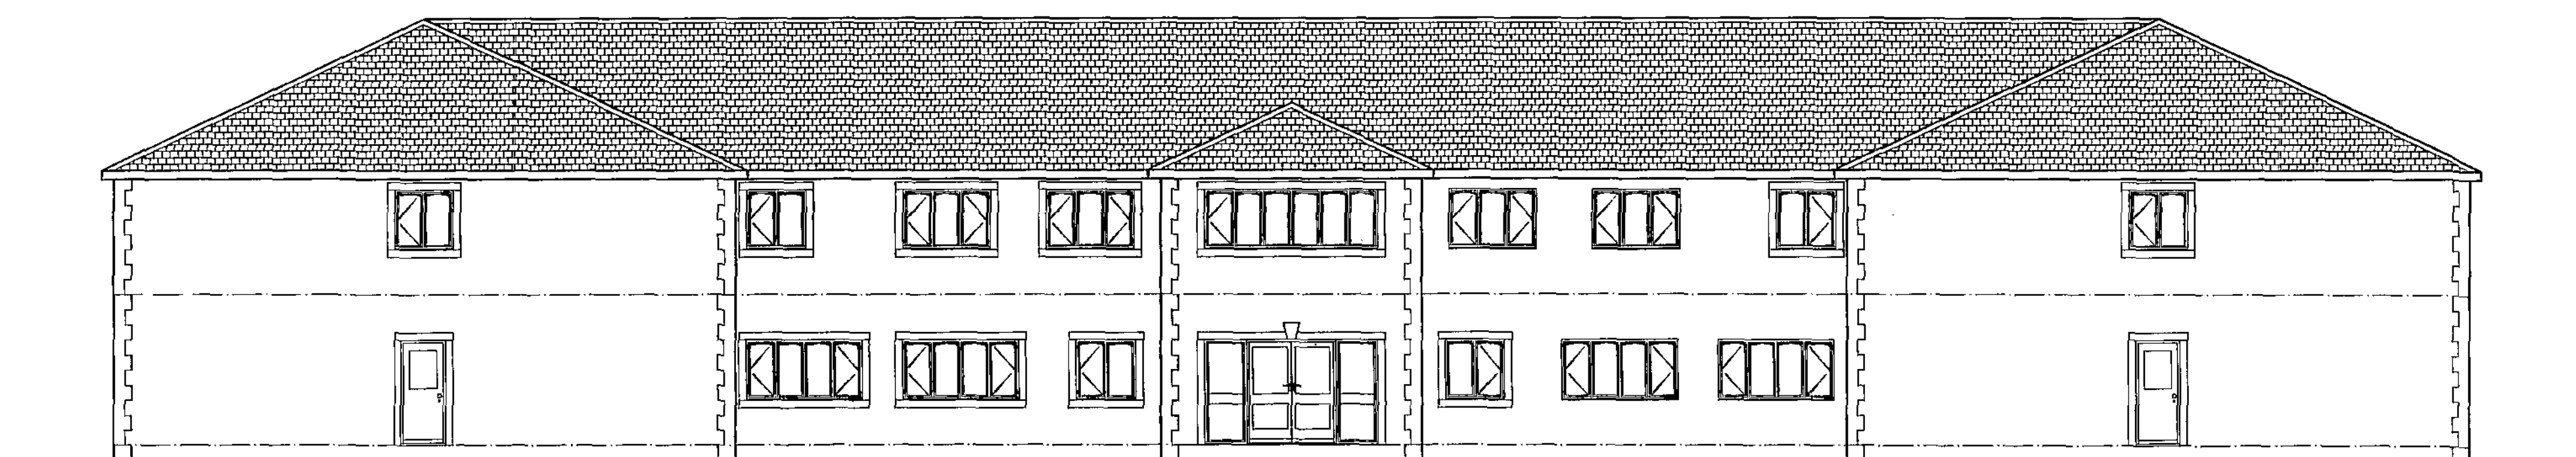


FRONT ELEVATION

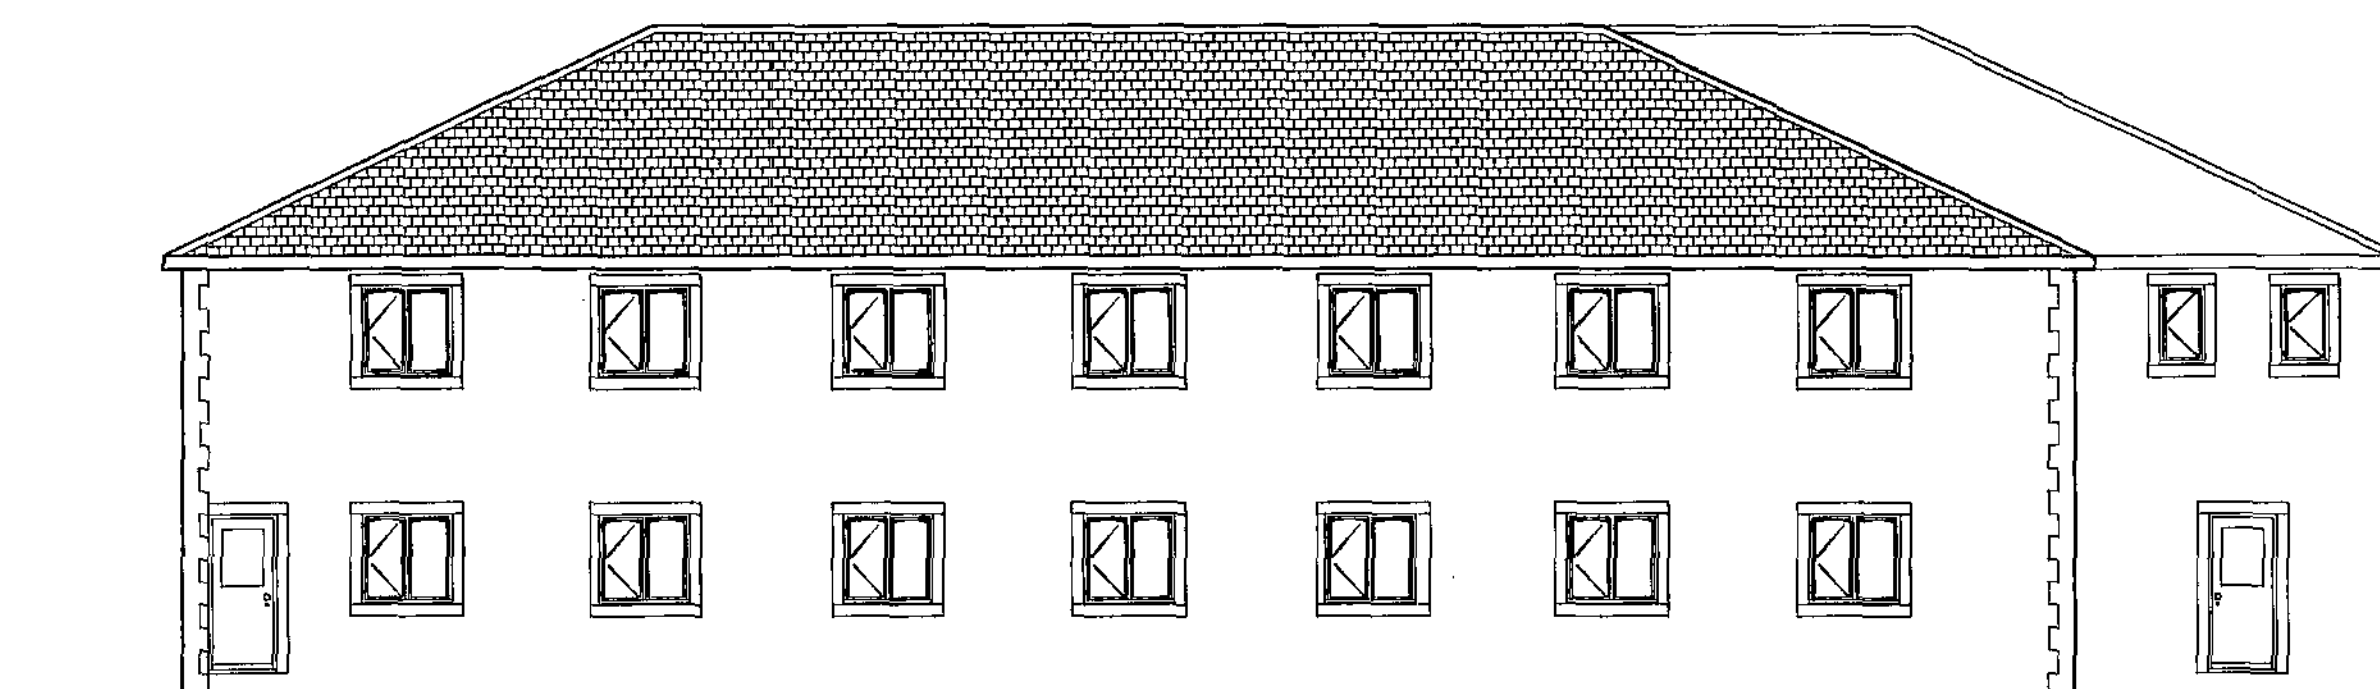

SIDE ELEVATION


ROOF - art slate tiles
 WALLS - art stone with art stone
 quoins, heads, cills & mullions
 WINDOWS & DOORS - white UPVC

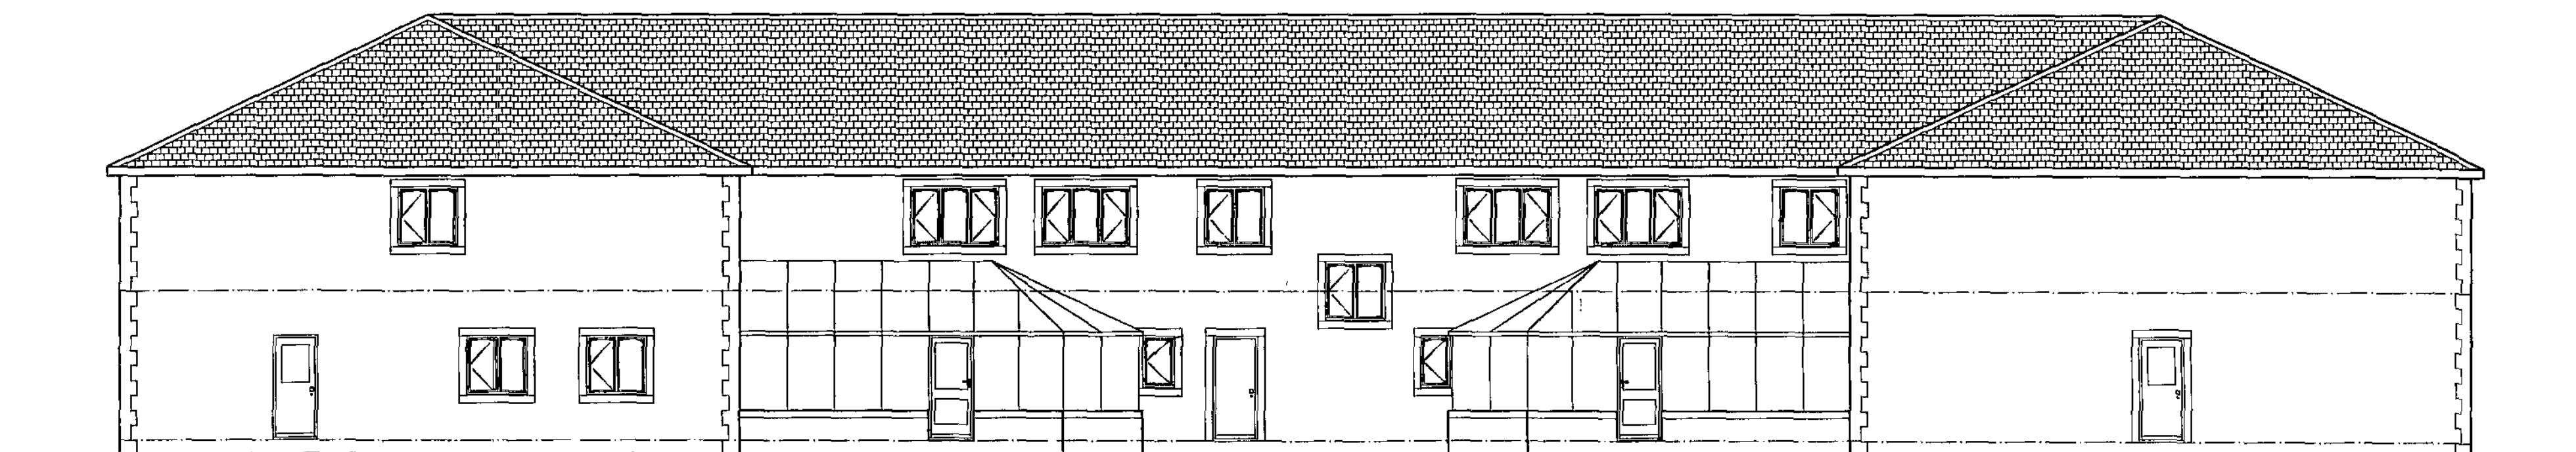


REAR ELEVATION


PROPOSED CARE HOME
 FOUNDRY STREET
 ELSECAR

ELEVATIONS
 T1008A1 JAN. 10

Peter Thompson 
 "Linwood"
 Barnsley Road M.C.I.A.T.
 Dodworth HF. 01226 201391
 Barnsley S75 3JR m. 07973251730
 e-mail peter-thompson@hotmail.co.uk

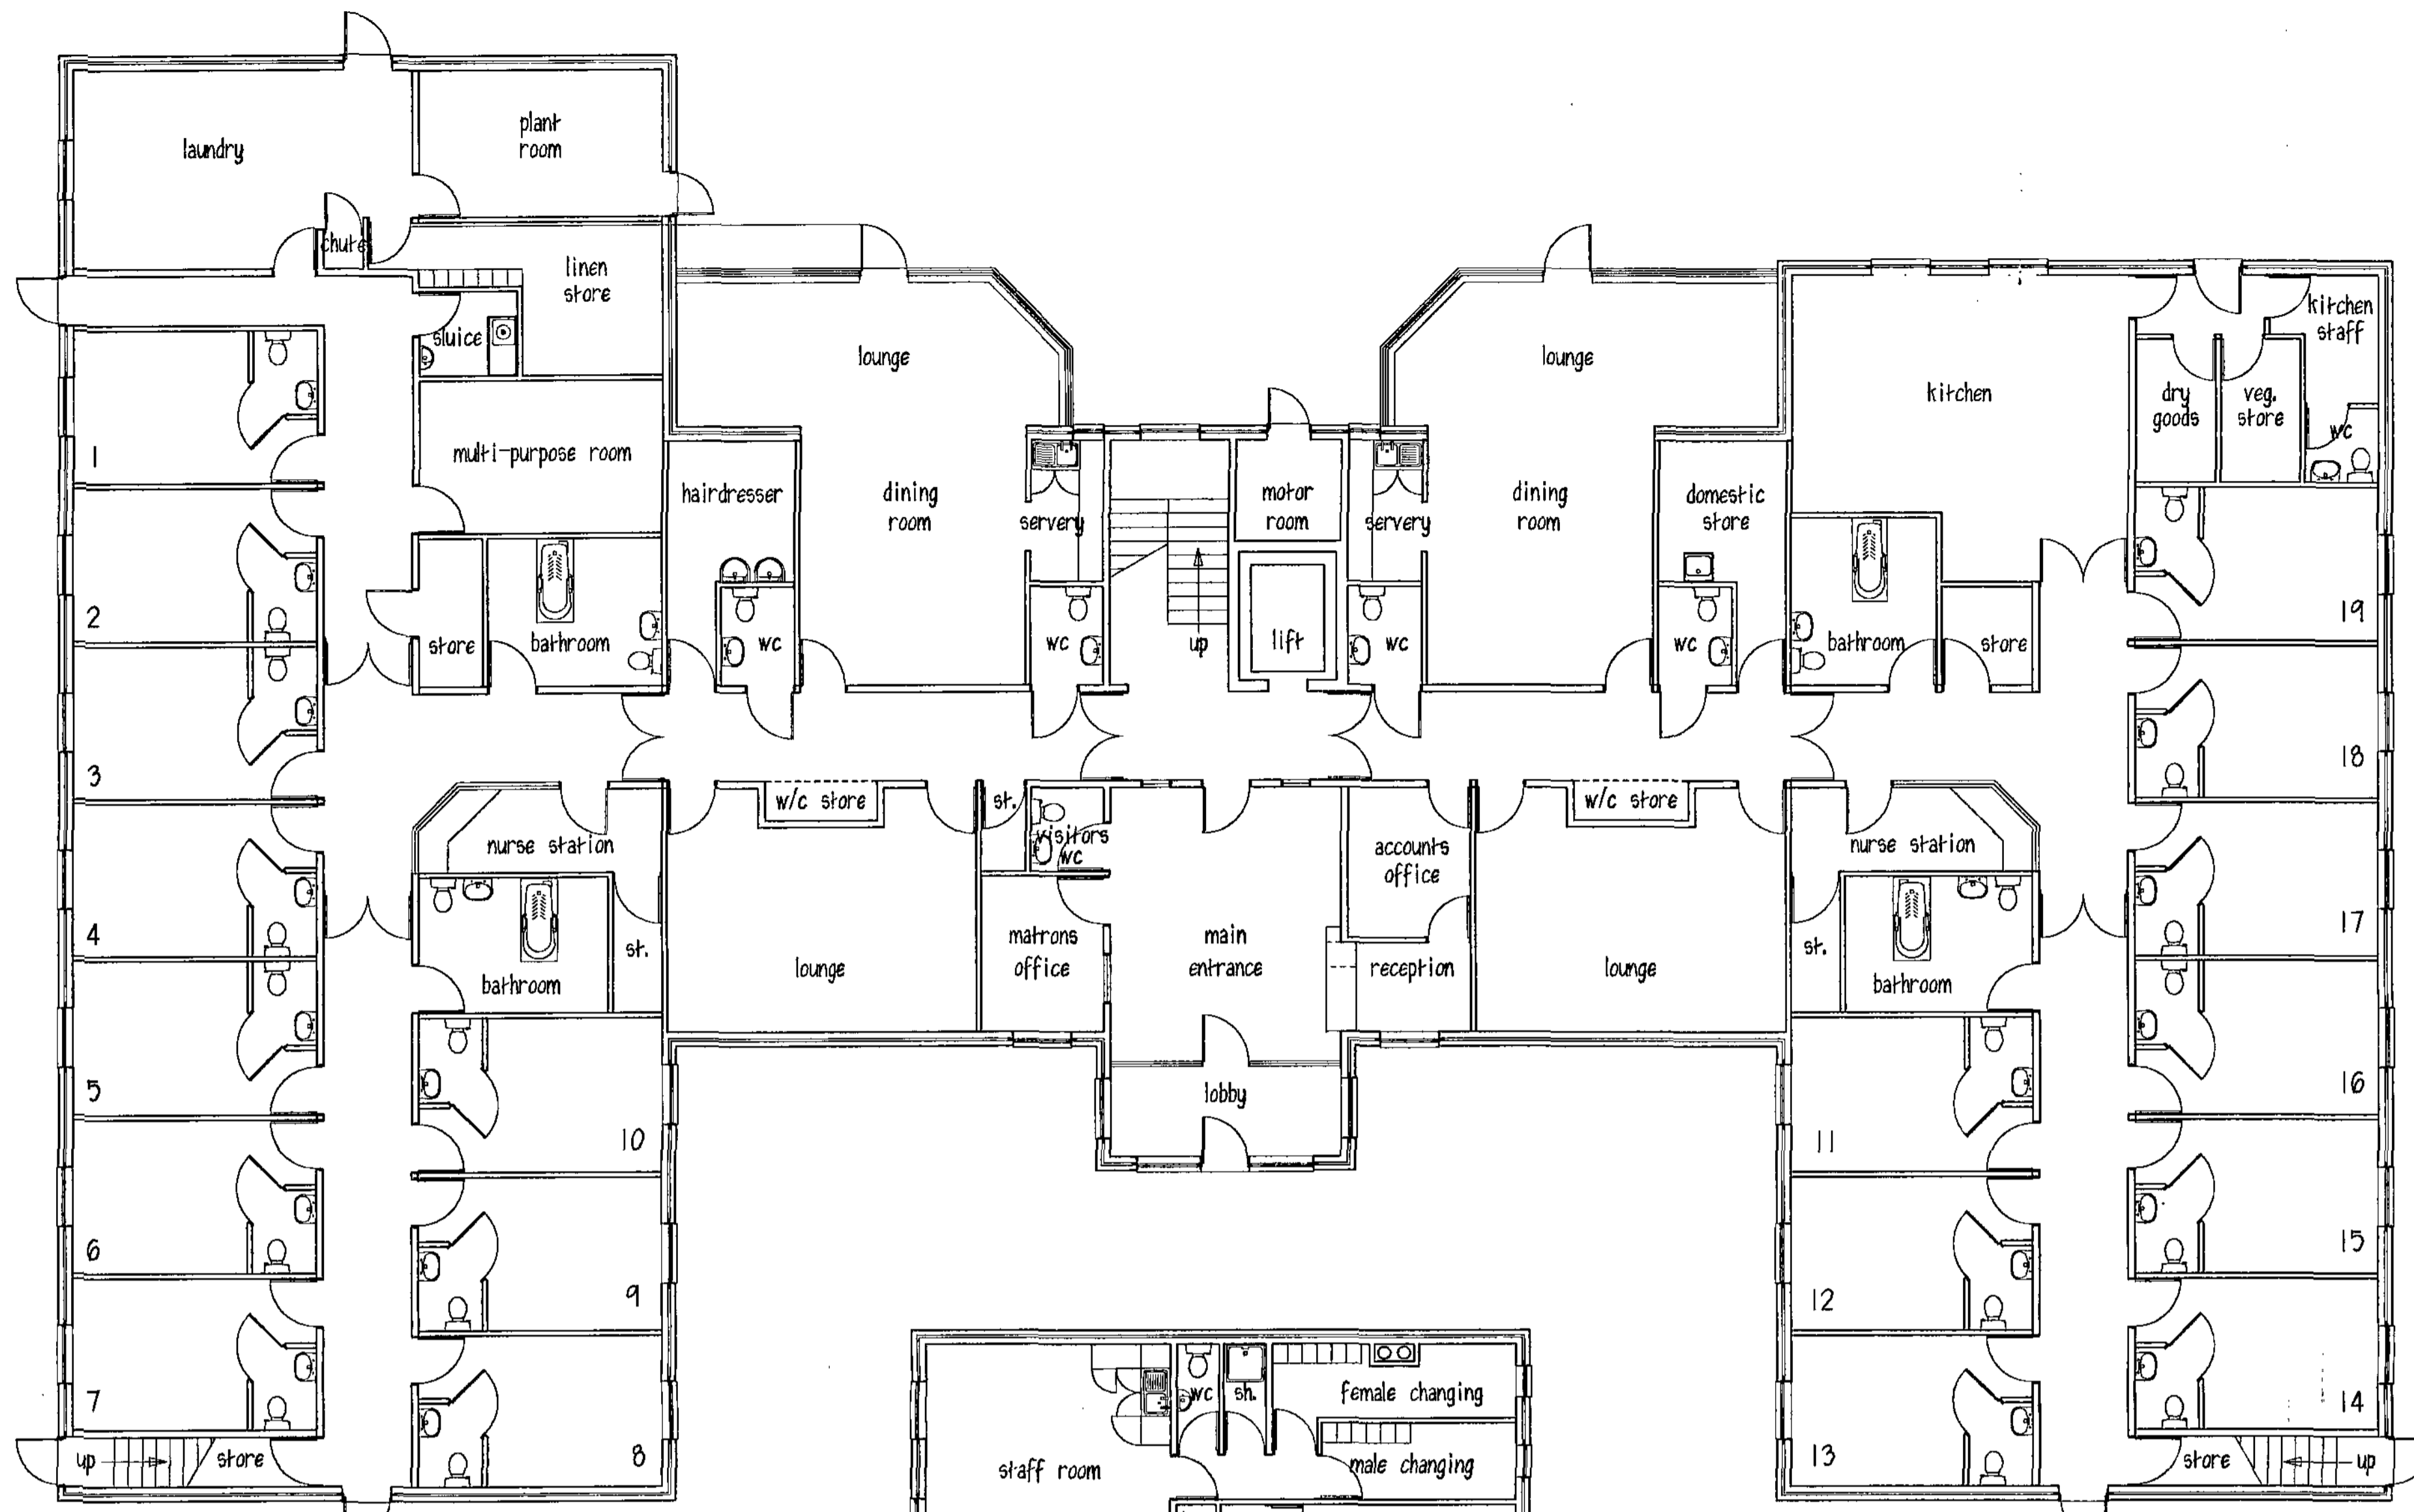

GROUND FLOOR

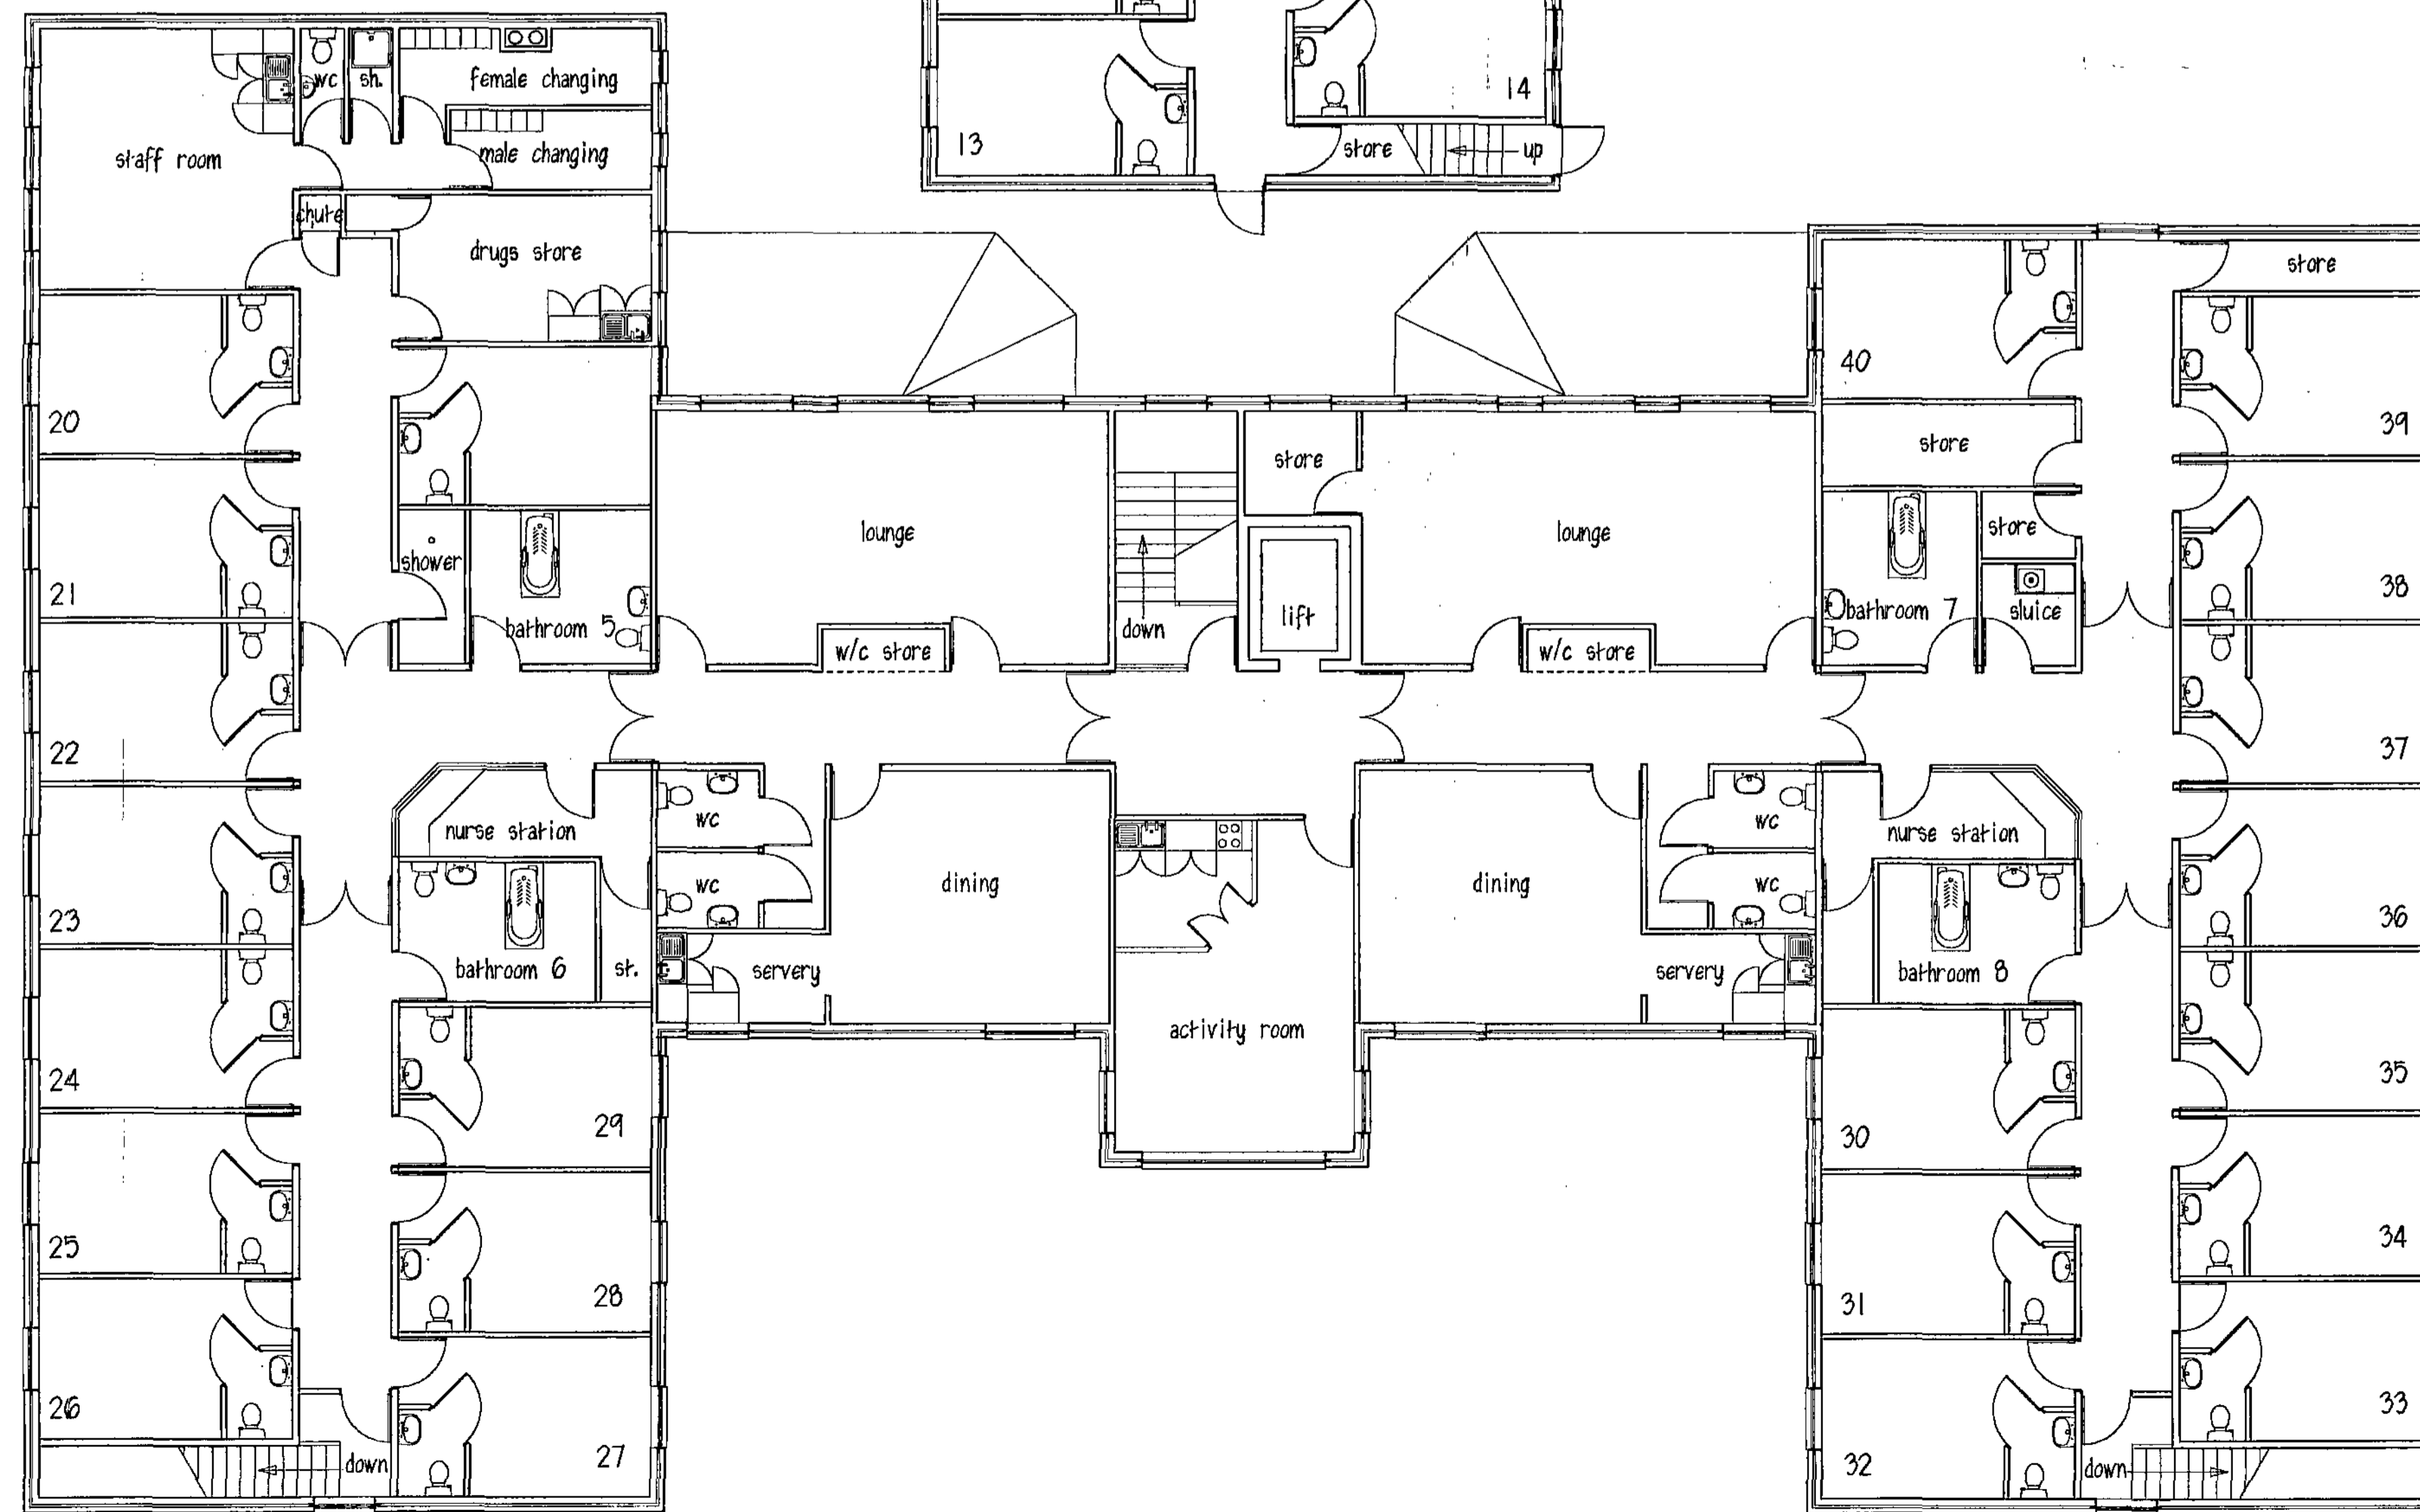

FIRST FLOOR

PROPOSED CARE HOME
 FOUNDRY STREET
 ELSECAR

PLANS
 1:100 @ A1 JAN 10

Peter Thompson
 "Linwood"
 Barnsley Road
 Dodworth
 Barnsley S75 3JR
 tef. 01226 201391
 m. 07973251790
 e-mail peter.thompson@hotmail.co.uk

