

FAO Mrs Rachael Pell Planning Services  
14 55 Market Street Holyland

Rachael

please find enclosed revised details as  
discussed.

In order to allow details to be verified  
+ agreed would you please extend the  
decision date until 14.02.14.

Thank you

Keith Cooper

for Mick Lopia


Sheet 1 of 3



Scale 1:100m

door + frames to match ex in colour + texture

- mant with local BCO - high level security windows with security grill
- sm from all buildings - s/a sized to suit ground conditions + ggr
- and drains 1:40 fall - bed + surround in granular bedding to slurry
- site reclaimed stonework - matching gutters + fall pipes - 100mm  $\phi$
- \* solar panels over matching tiles - matching stonework to mirror on

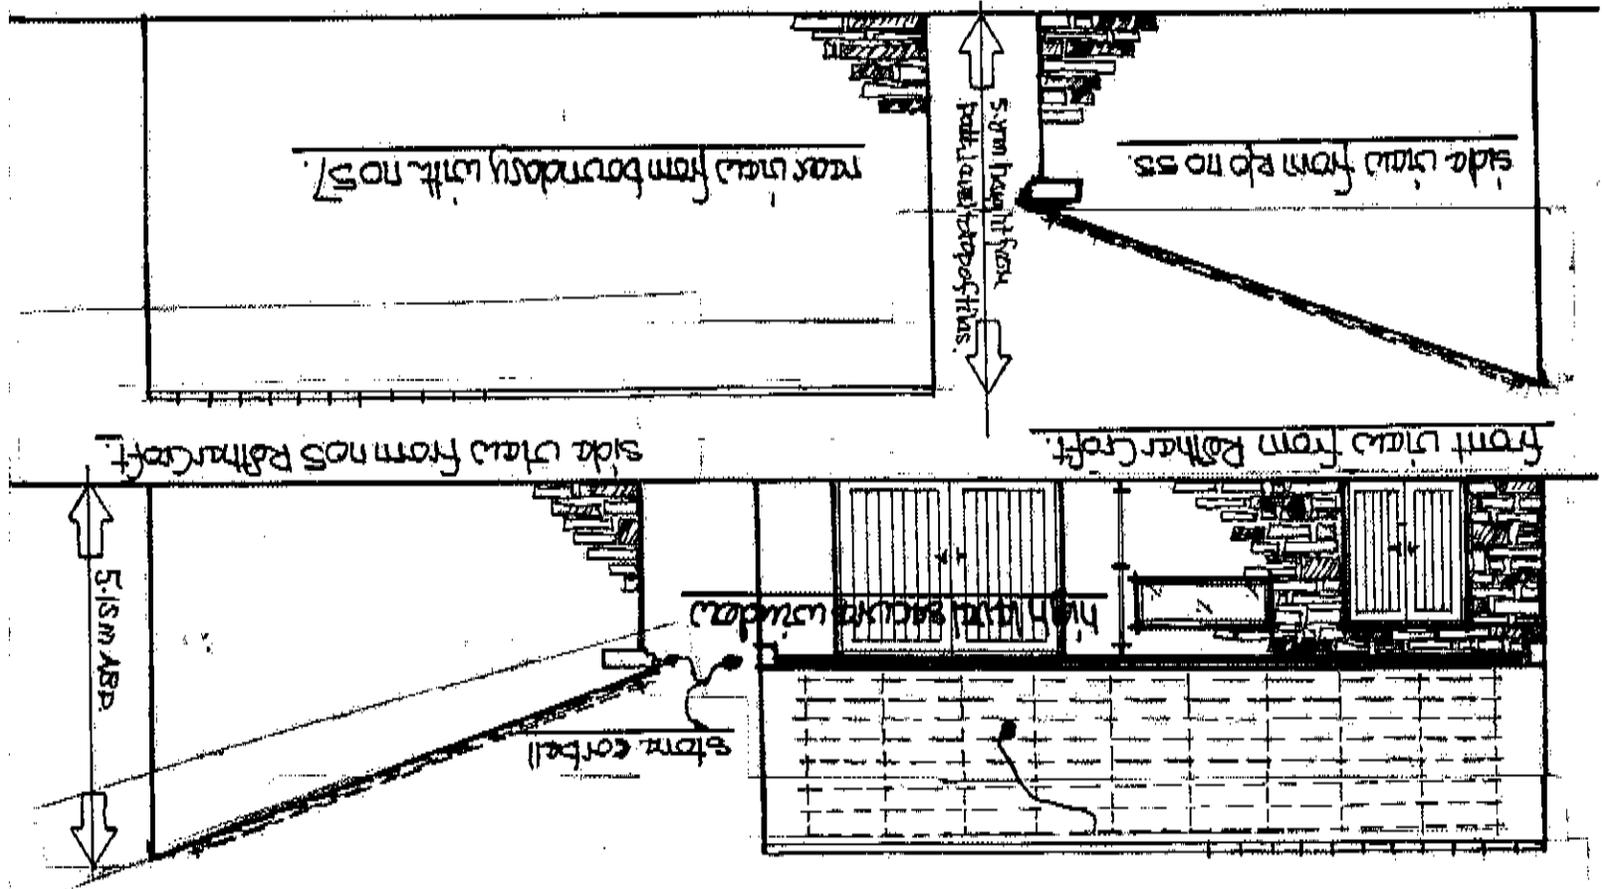

Proposed detached garage/garden  
 at  
 no 55 market street Heyland  
 for  
 Mr. Mick Kopka.  
 redrawn to suit solar panel pitch  
 NOV 2013.

