


- Key To Cross Sections :**
- Existing Ground Level
 - Proposed Ground Level
 - Proposed Planting
 - Existing Vegetation / Scrub
 - Proposed Ditch & Ponds
- Key To Cross Section Map :**
- Existing Contours (1m Metre Intervals)
 - Existing Scrub Vegetation
 - Overhead Powerlines
 - Existing Tracks
 - Existing Wet / Dry Areas
 - Existing Public Rights Of Way
 - Underground Powerline plus Wayleave
 - Application Boundary (See Also Plan 901.05)
 - Proposed Contours (1m Intervals)
 - Proposed Amenity Grass
 - Proposed Permissive Public Access Paths
 - Proposed Ditch
 - Proposed Pond

0 50 100 Meters
Scale 1:1250 @ A1



Drawn By: AR	Revision.: A - 14/09/23 - adjustment to red line Revision.: B - 25/06/24 - adjustment to red line Revision.: C - 28/08/24 - Addition of ditch	Revision.: D - 04/10/24 - Addition of ponds
Scale: 1: 1250 @ A1	Drawing No: 901.05 Rev D	
Project Name: Grimethorpe	Date: 4th September 2024	
Drawing Name: Cross Sections Plan	Checked By BW	

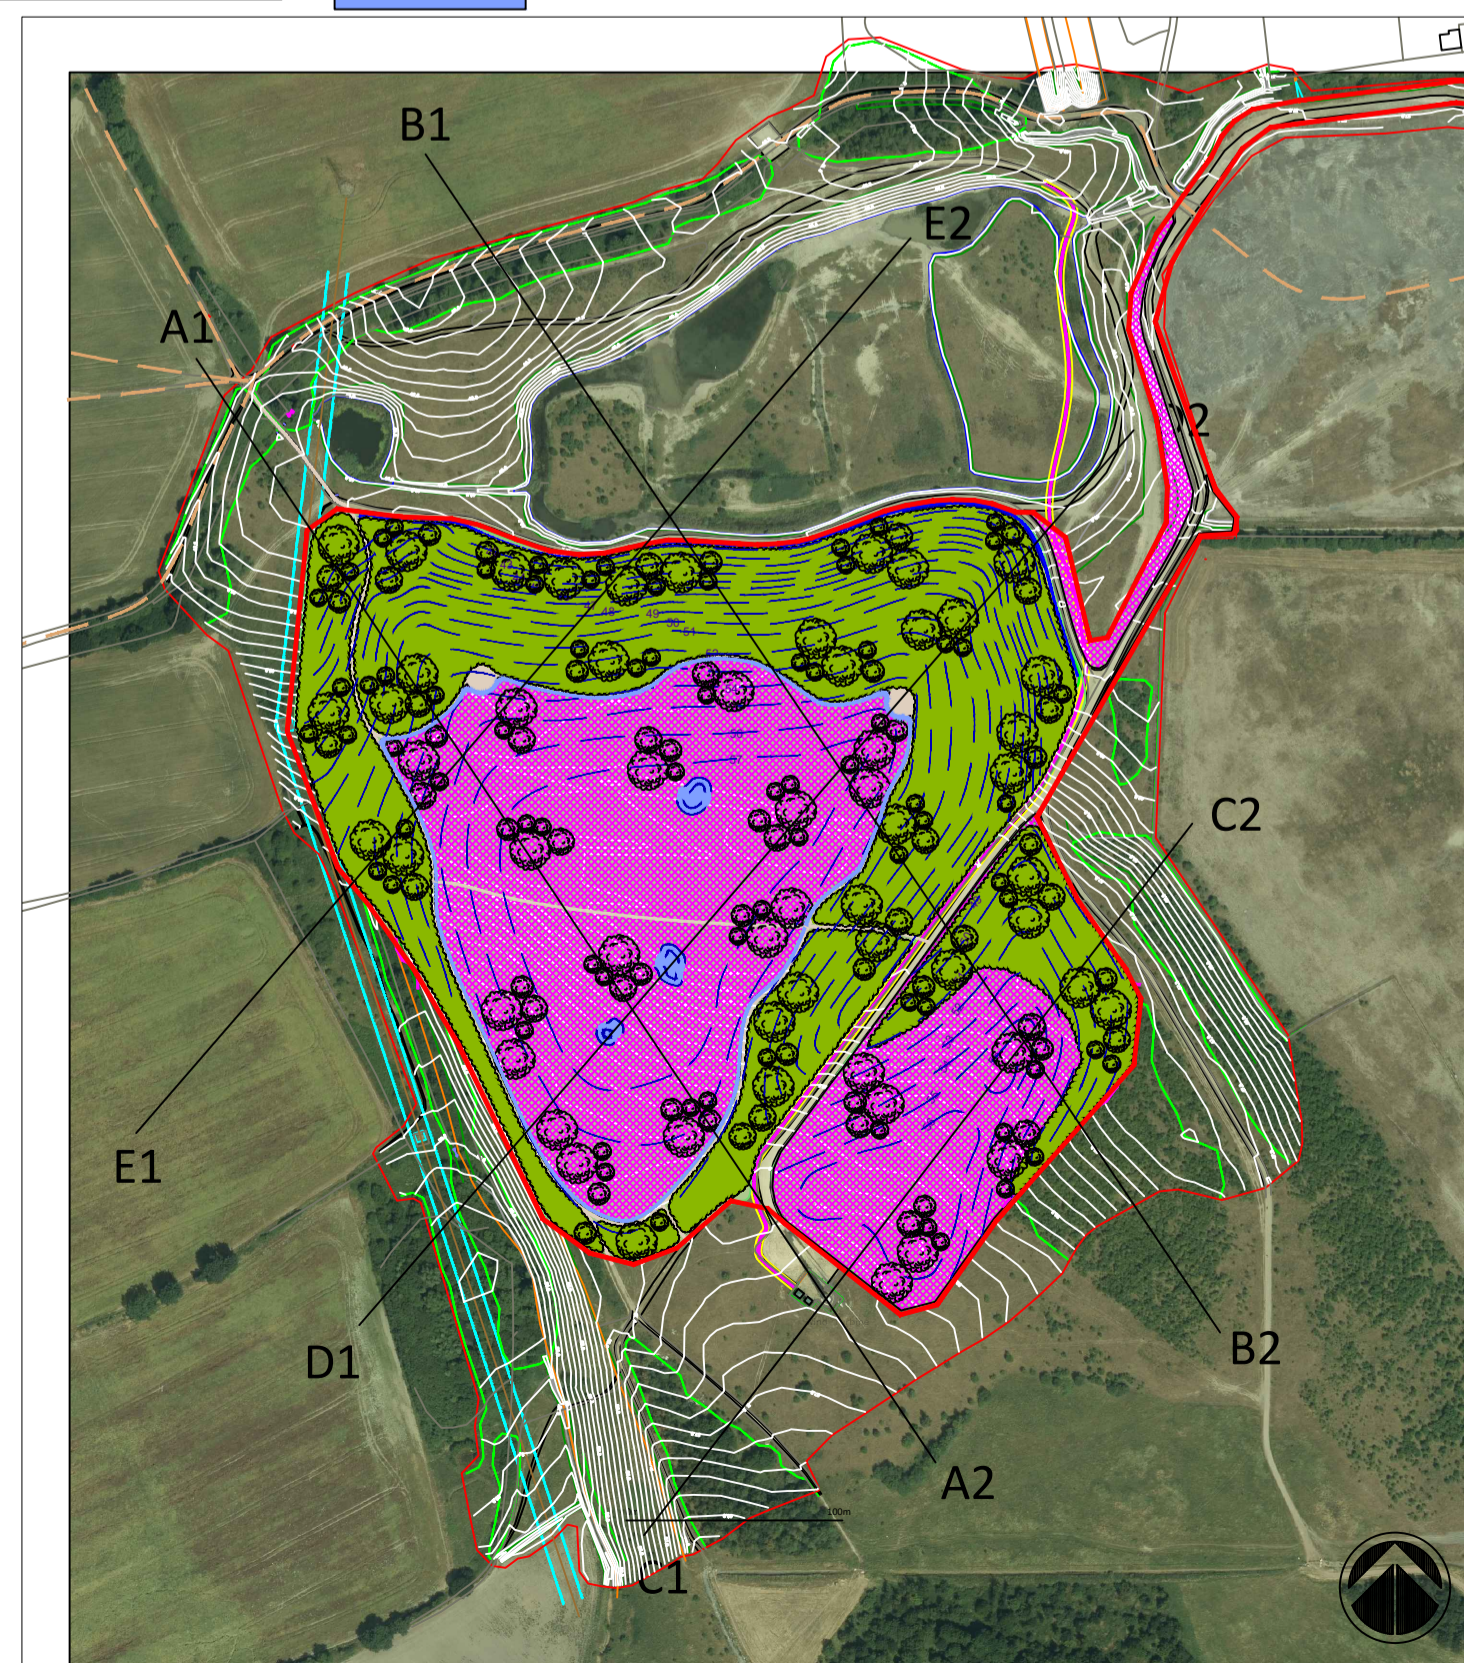