



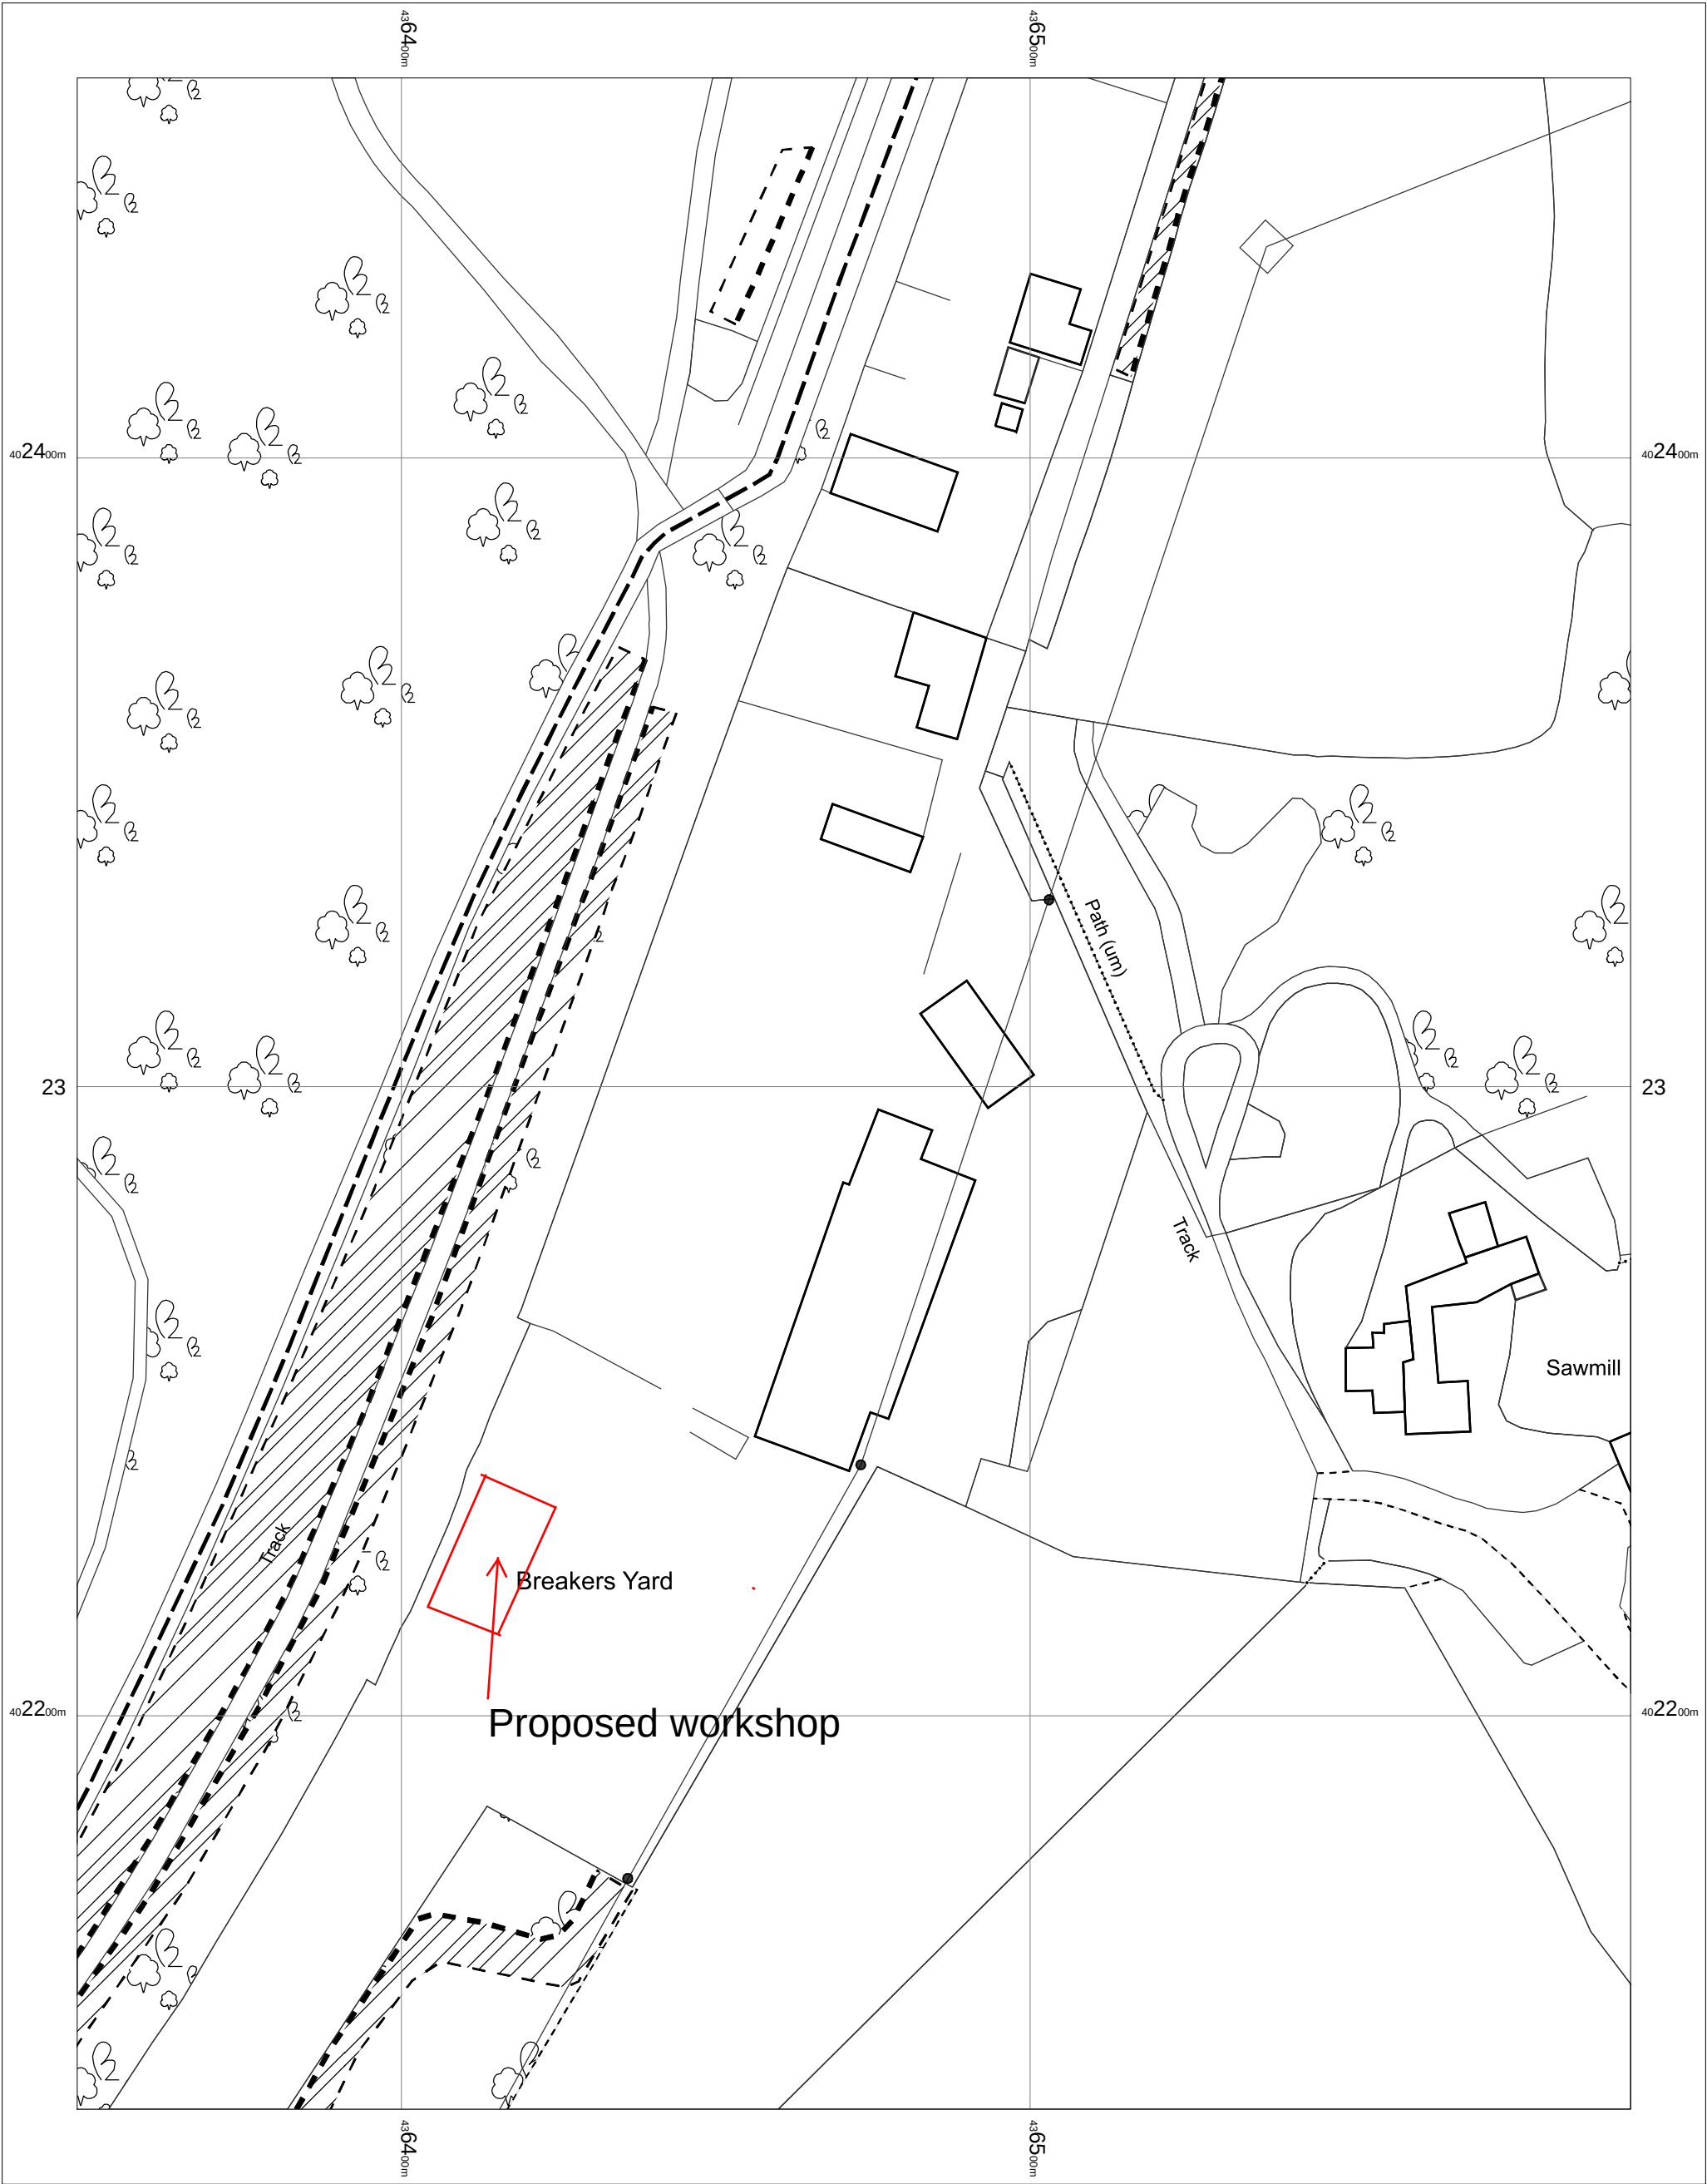

OS MasterMap 1250/2500/10000 scale
05 October 2015, ID: BW1-00468660
www.blackwellmapping.co.uk
1:1000 scale print at A3, Centre: 436472 E, 402299 N
©Crown Copyright Ordnance Survey. Licence no. 100041040

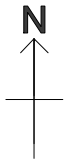

BLACKWELL'S
www.blackwellmapping.co.uk
TEL: 0114 268 7658
maps.sheffield@blackwell.co.uk