



**Areas**  
**Ground Floor 27sqm**  
**First Floor 25sqm**  
**Garage 19sqm**

**therefore total new floor**  
**area created 33sqm**

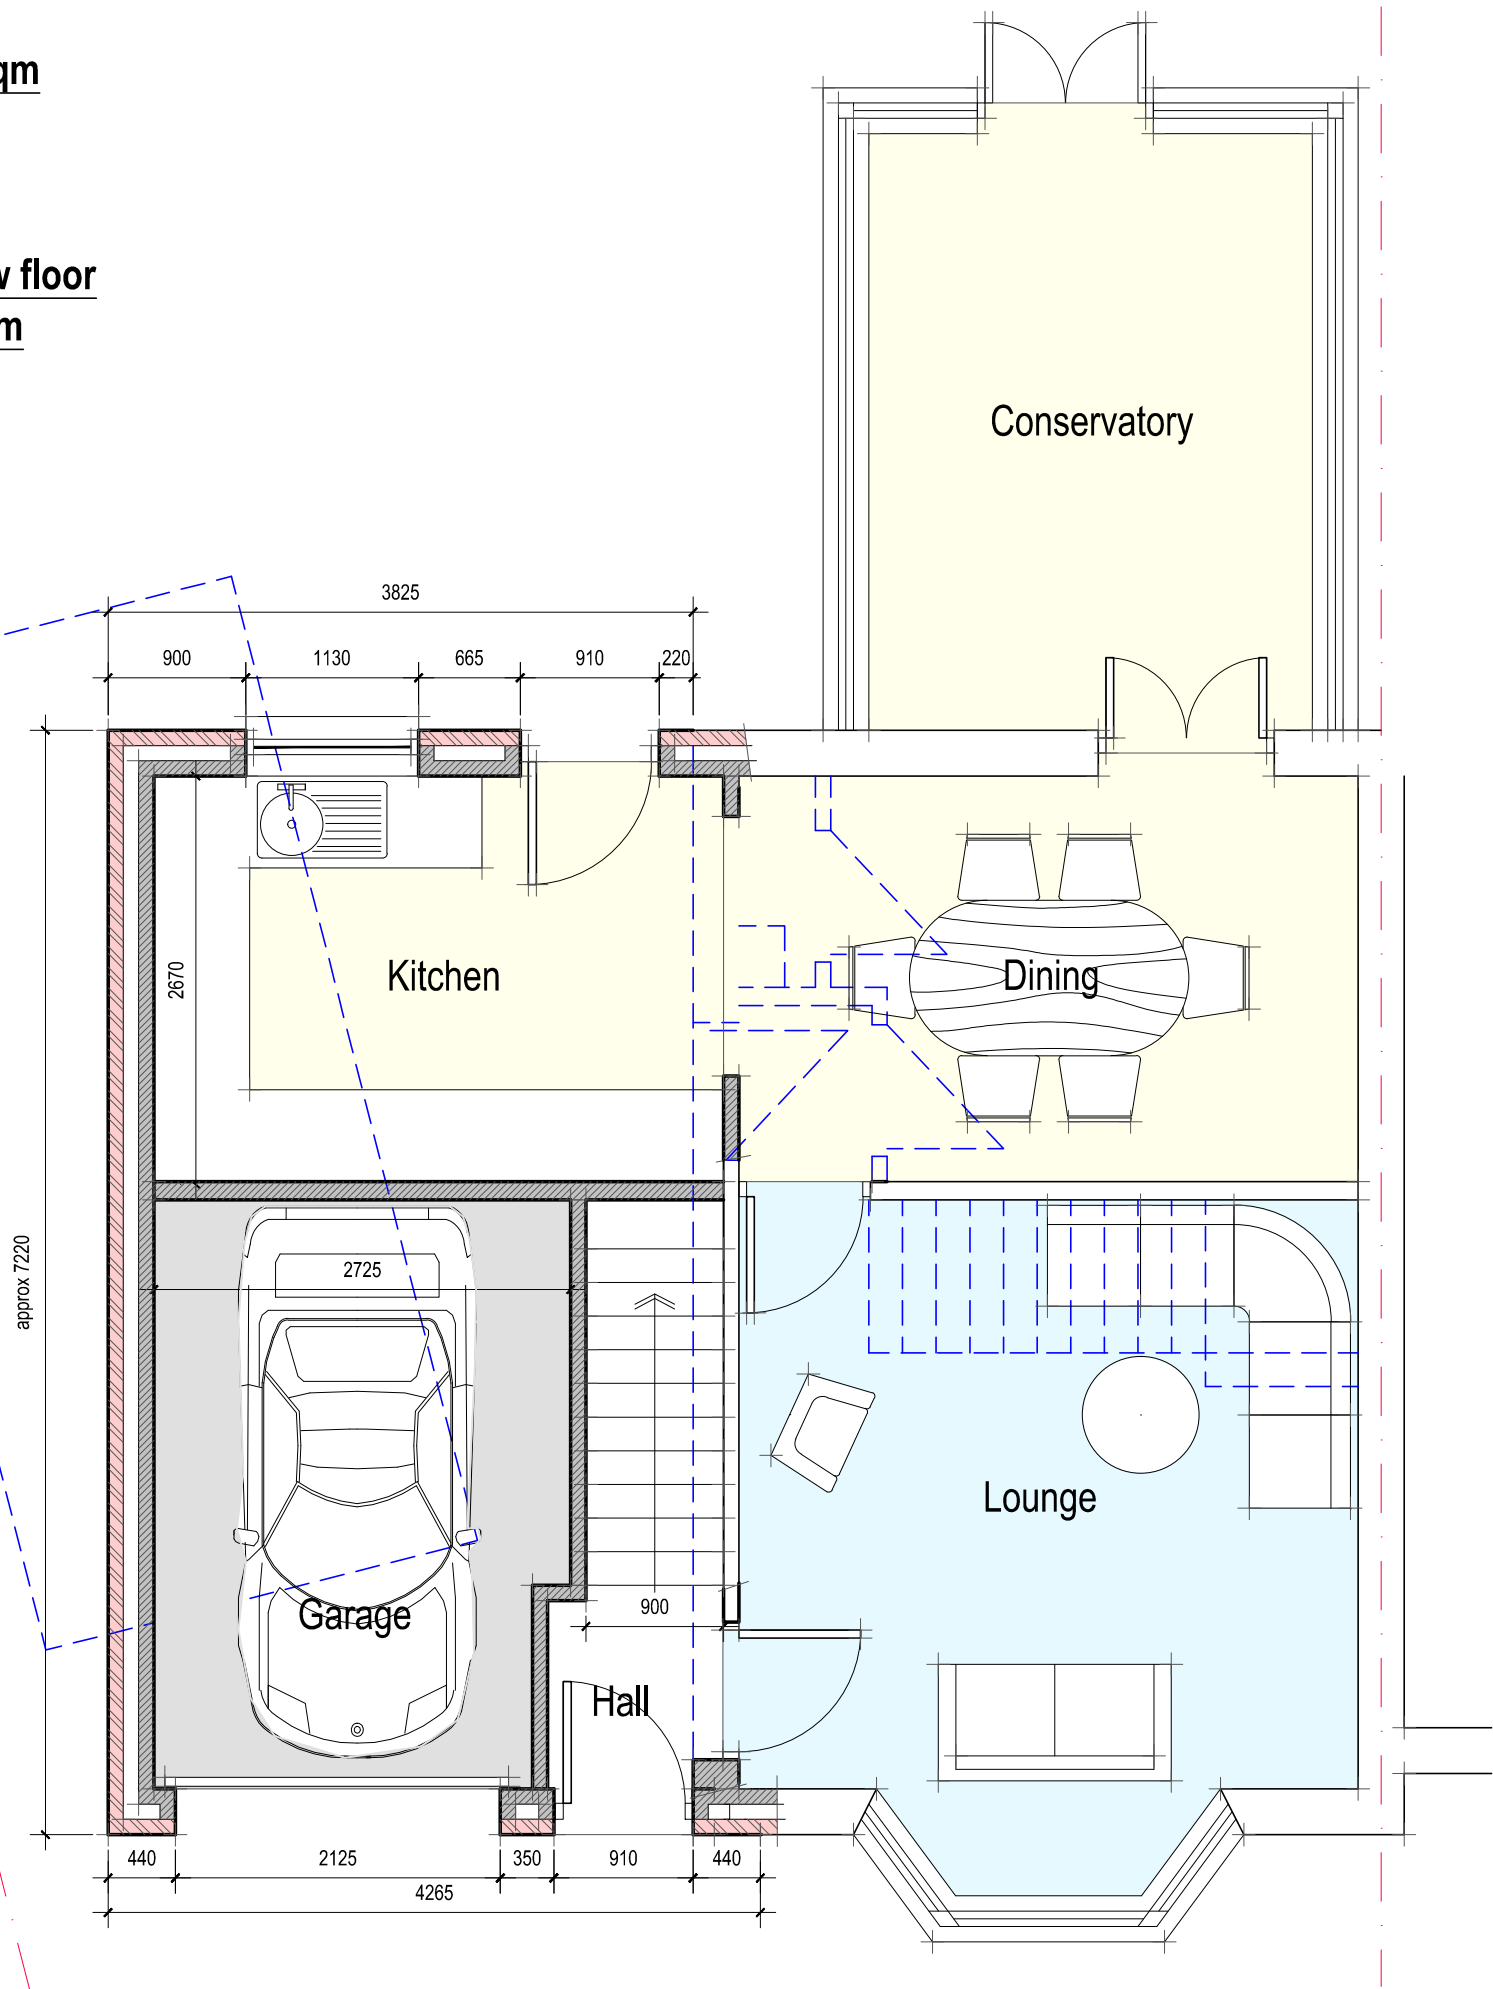

**Proposed Ground Floor Plan 1:50 scale**

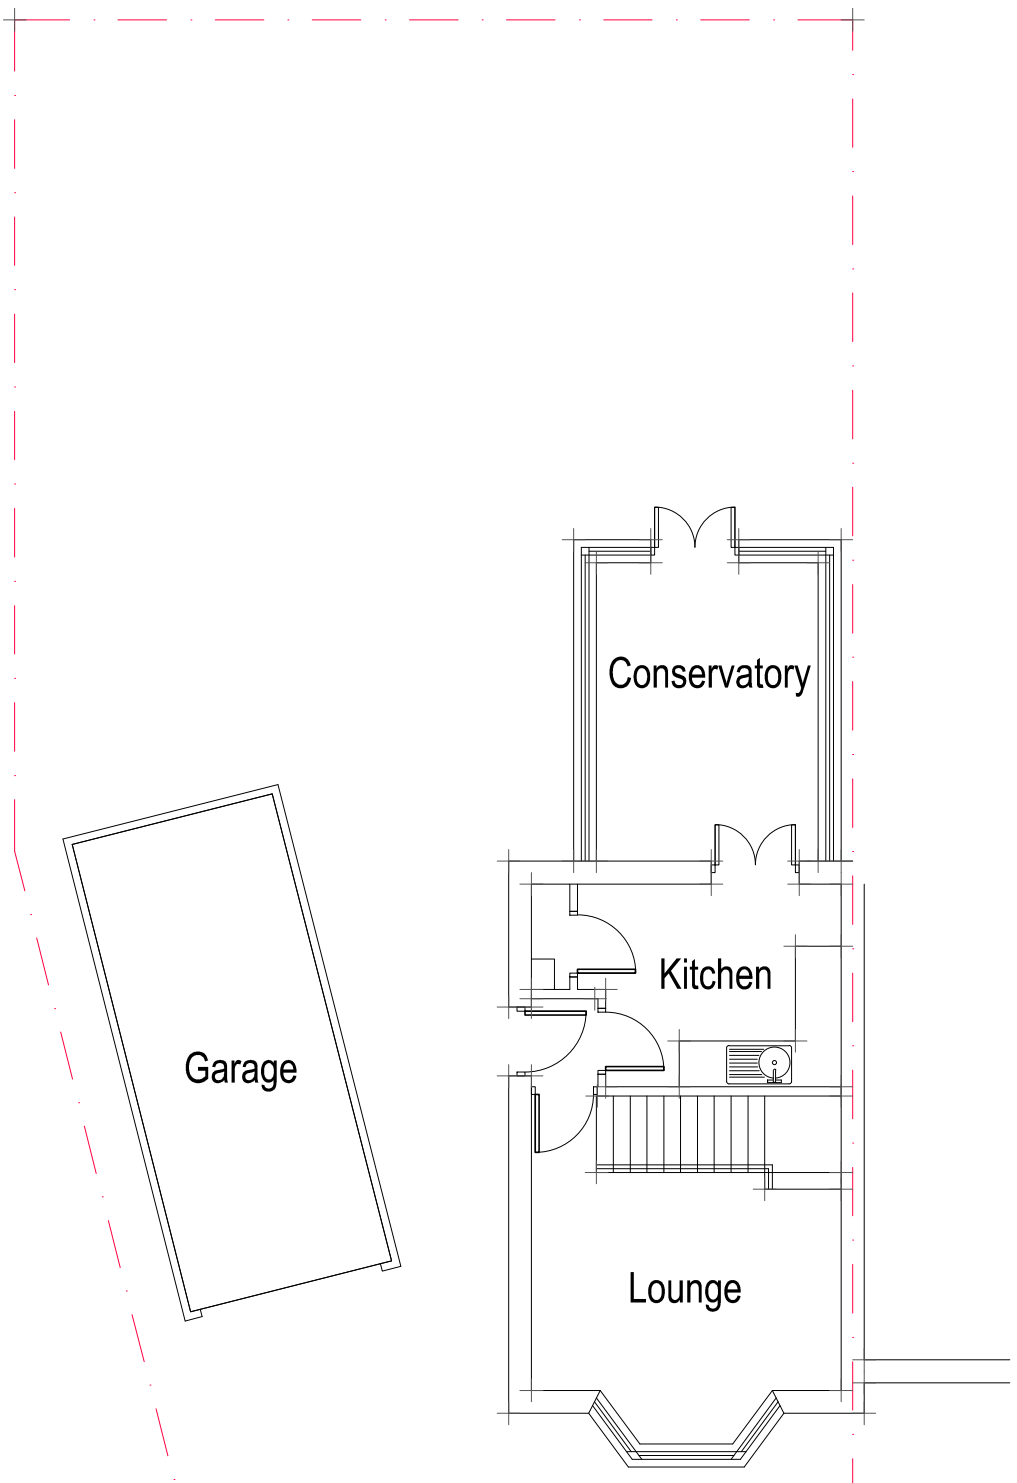

**Existing Ground Floor Plan 1:100 scale**

**Proposed Two Storey Extension at no 8 South Croft Shafton Barnsley 1:50/1:100 Scale 01 A**