

**DO NOT SCALE**

**NOTES**

**GENERAL NOTES**

- a. THE TOPOGRAPHICAL SURVEY IS BASED ON INFORMATION PRODUCED BY HAYCOCK & TODD, JOB NO. S9417, FILE S9417-3D BARNSELY WEST DWG, DATED MAY 2019. THE INFORMATION USED IN PREPARATION OF THIS AND ALL OTHER FORE CONSULTING DESIGNS AND DRAWINGS IS NOT WARRANTED. IT SHALL BE THE RESPONSIBILITY OF THE CONTRACTOR TO VERIFY ALL SURVEY INFORMATION PROVIDED AND REPORT ANY ANOMALIES TO FORE CONSULTING.


**DESIGN NOTES**

1. ALL DESIGN AND WORKS TO COMPLY WITH CURRENT VERSION OF THE FOLLOWING DOCUMENTS:
  - DESIGN MANUAL FOR ROADS AND BRIDGES (DMRB);
  - SPECIFICATION FOR HIGHWAY WORKS (SHW);
  - MANUAL FOR STREETS (MFS); AND
  - BARNSELY METROPOLITAN BOROUGH COUNCIL (BMB) DESIGN GUIDE AND SPECIFICATION.
2. FOOTPATH GRADIENT AT TACTILE PAVING TO BE A MAXIMUM OF 1:12.
3. FOR PAVEMENT CONSTRUCTION DETAILS REFER TO DRAWING 9014-A3-SD-002.
4. FOR NEW PAVED AREAS, EXISTING GROUND LEVELS TO BE BROUGHT UP TO FORMATION LEVELS WITH 6FT MATERIAL.
5. EXTENTS AND TYPES OF PROPOSED ROAD CONSTRUCTION ARE SUBJECT TO BMB APPROVAL AND DETAIL HIGHWAYS DESIGN.

**KEY**

- NEW CARRIAGEWAY CONSTRUCTION (P01)
- EXISTING CARRIAGEWAY RESURFACING (P02)
- NEW FOOTWAY/TRAFFIC ISLAND (P03)
- NEW FOOTWAY/CYCLEWAY (P04)
- BLOCK PAVED MAINTENANCE STRIP (P05)
- GRASS VERGE/LANDSCAPING (L01)

REFERENCES IN BRACKETS INDICATE ROAD CONSTRUCTION TYPES SPECIFIED ON DRG. NO. 9014-A3-SD-002.

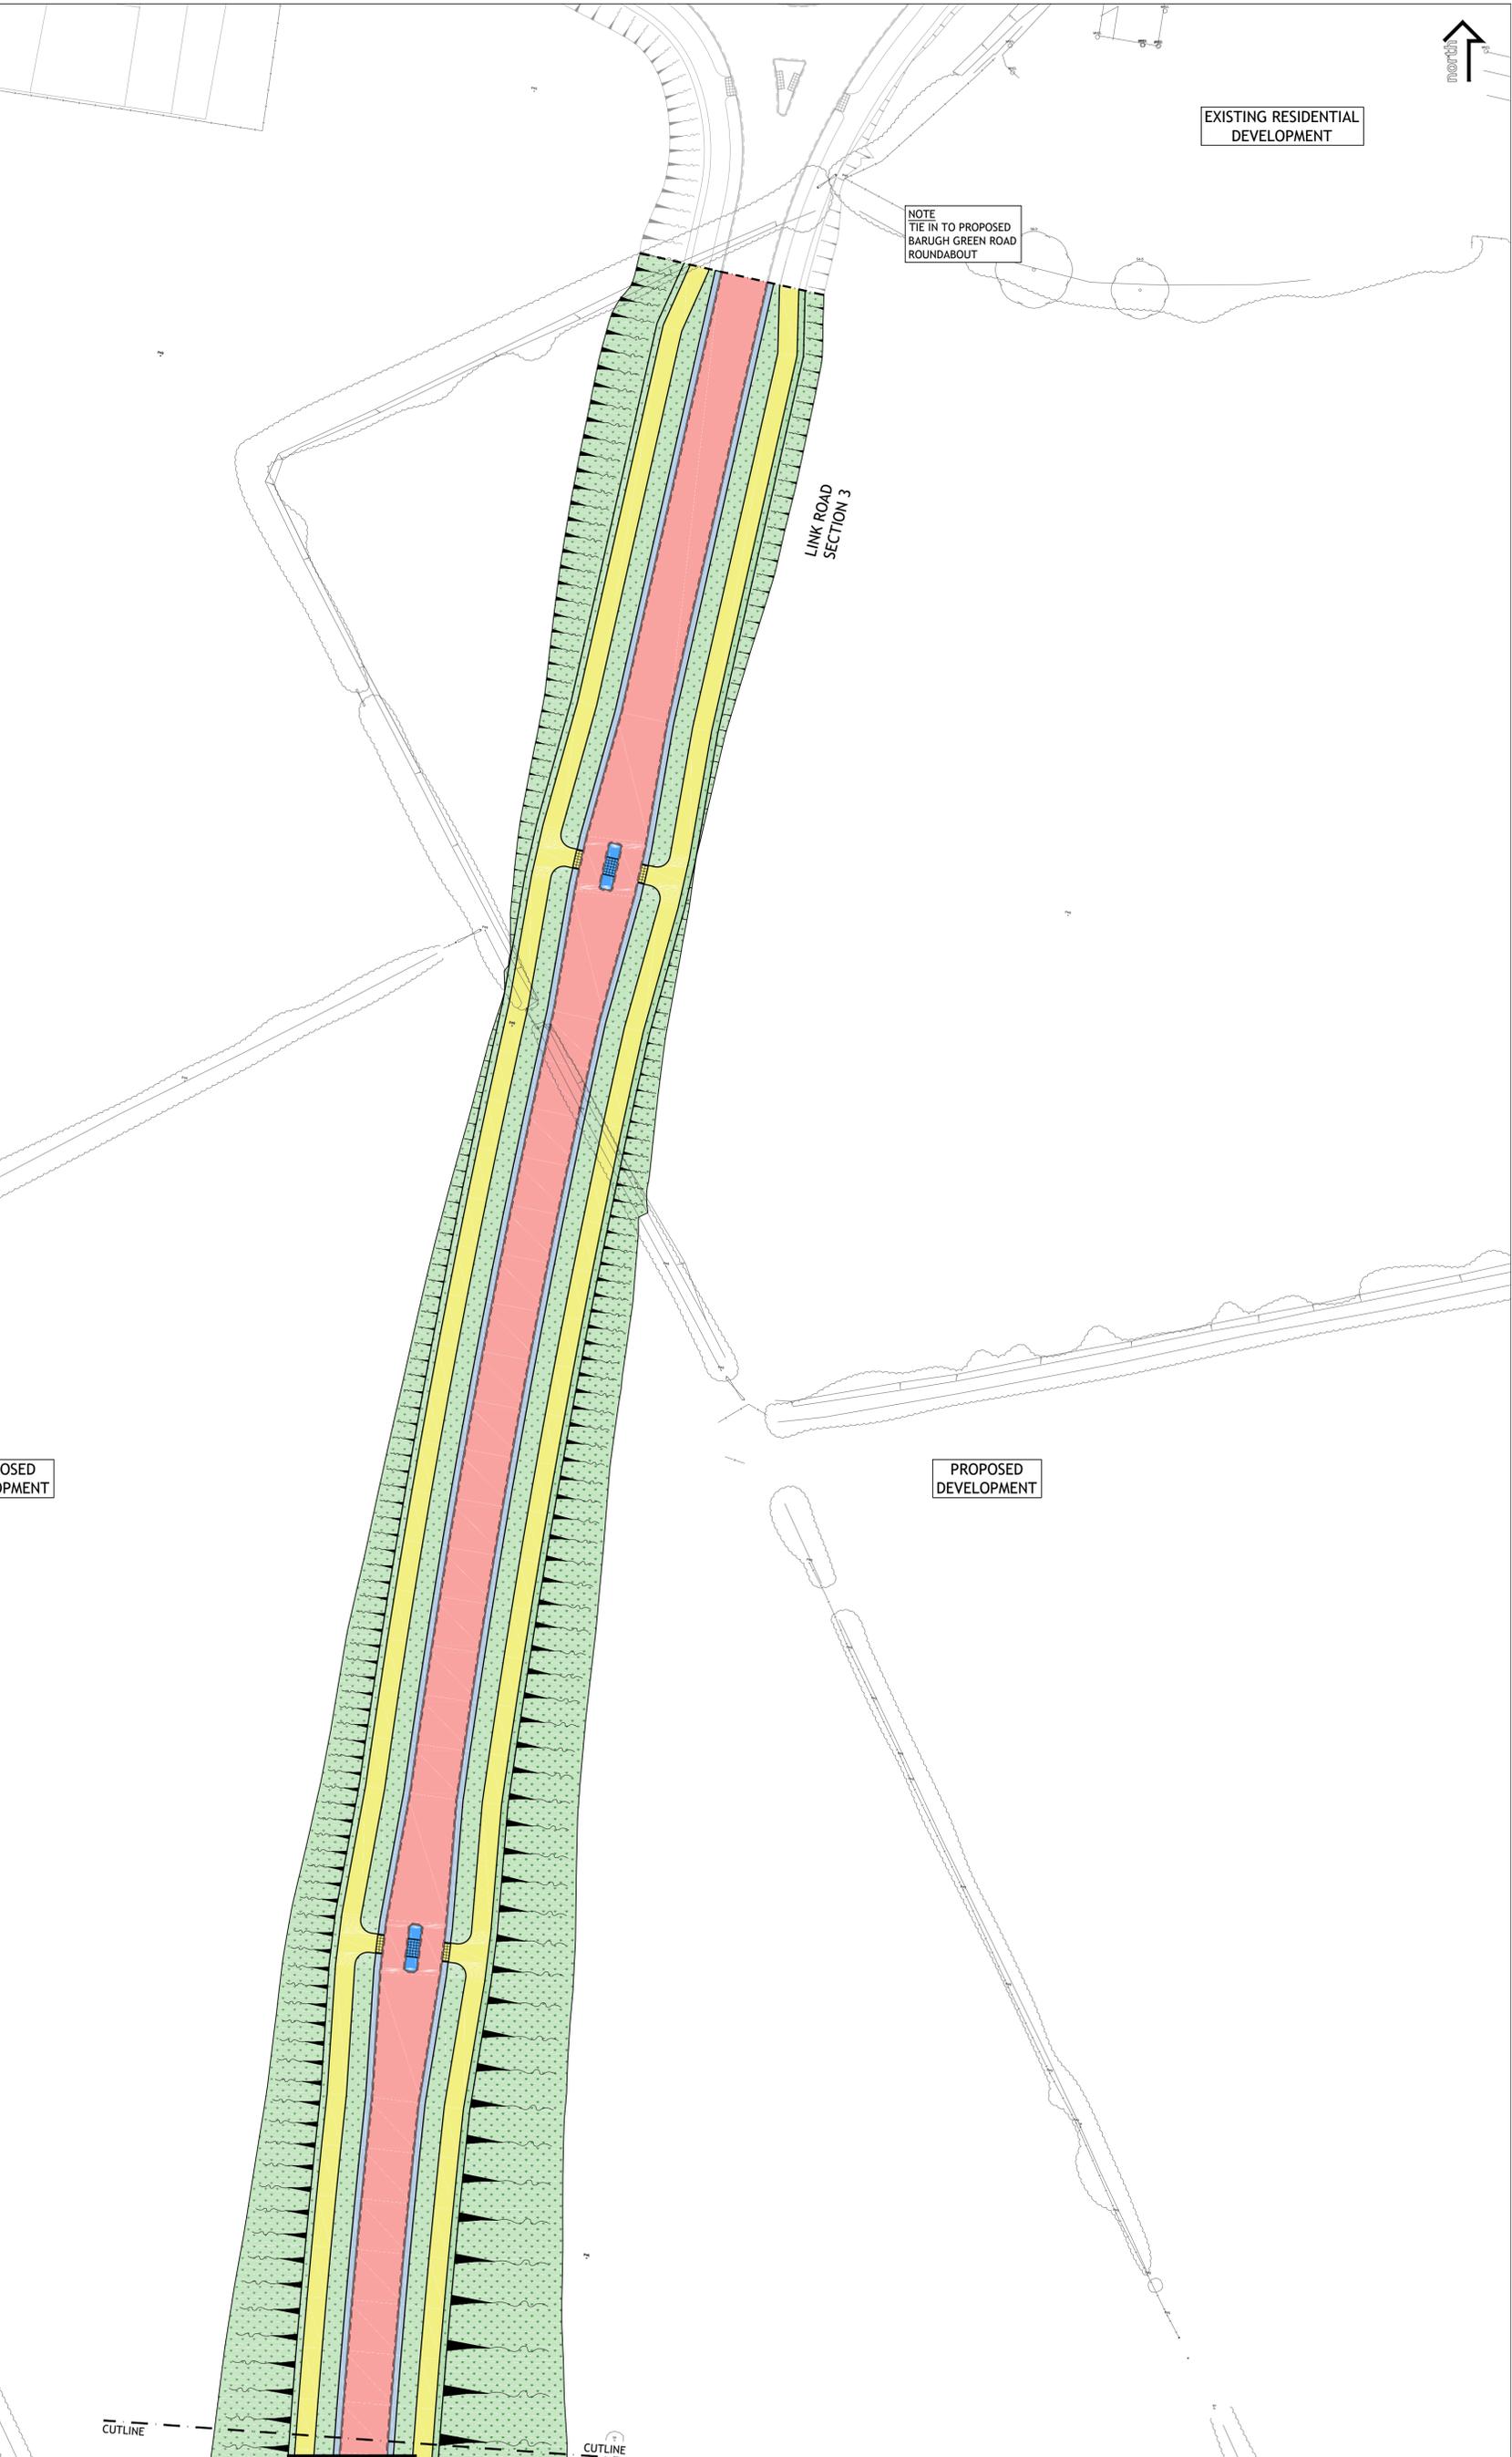

PROPOSED DEVELOPMENT

PROPOSED DEVELOPMENT

EXISTING RESIDENTIAL DEVELOPMENT

NOTE  
TIE IN TO PROPOSED  
BARUGH GREEN ROAD  
ROUNDBOUT

LINK ROAD  
SECTION 3

CUTLINE

CUTLINE

JOINS 9014-A3-700-002

REV	DESCRIPTION	DATE	BY

Client:  
**STRATA STERLING BARNSELY WEST LTD**

Project:  
**BARNSELY WEST LINK ROAD**

Drawing Title:  
**CONSTRUCTION AREAS SHEET 3 OF 3**

**PRELIMINARY**

Drawn by <b>ML</b>	Checked by <b>PI</b>	Issue Date <b>13.01.2021</b>	Scale <b>1:500</b>	Format <b>A1</b>
Job Number <b>9014</b>	Drawing Number <b>A3-700-P-003</b>	Revision <b>-</b>		

Fore Consulting Limited  
2nd Floor, Queens House  
34 Wellington Street  
Leeds  
LS1 2DE  
0113 2460204  
enquiries@foreconsulting.co.uk  
www.foreconsulting.co.uk