


- General Notes
- This drawing should not be scaled for setting out purposes.
 - This drawing shows the provisional design only and is subject to Local Authority approval.
 - This drawing is based upon a topographical / ordnance survey provided by others.

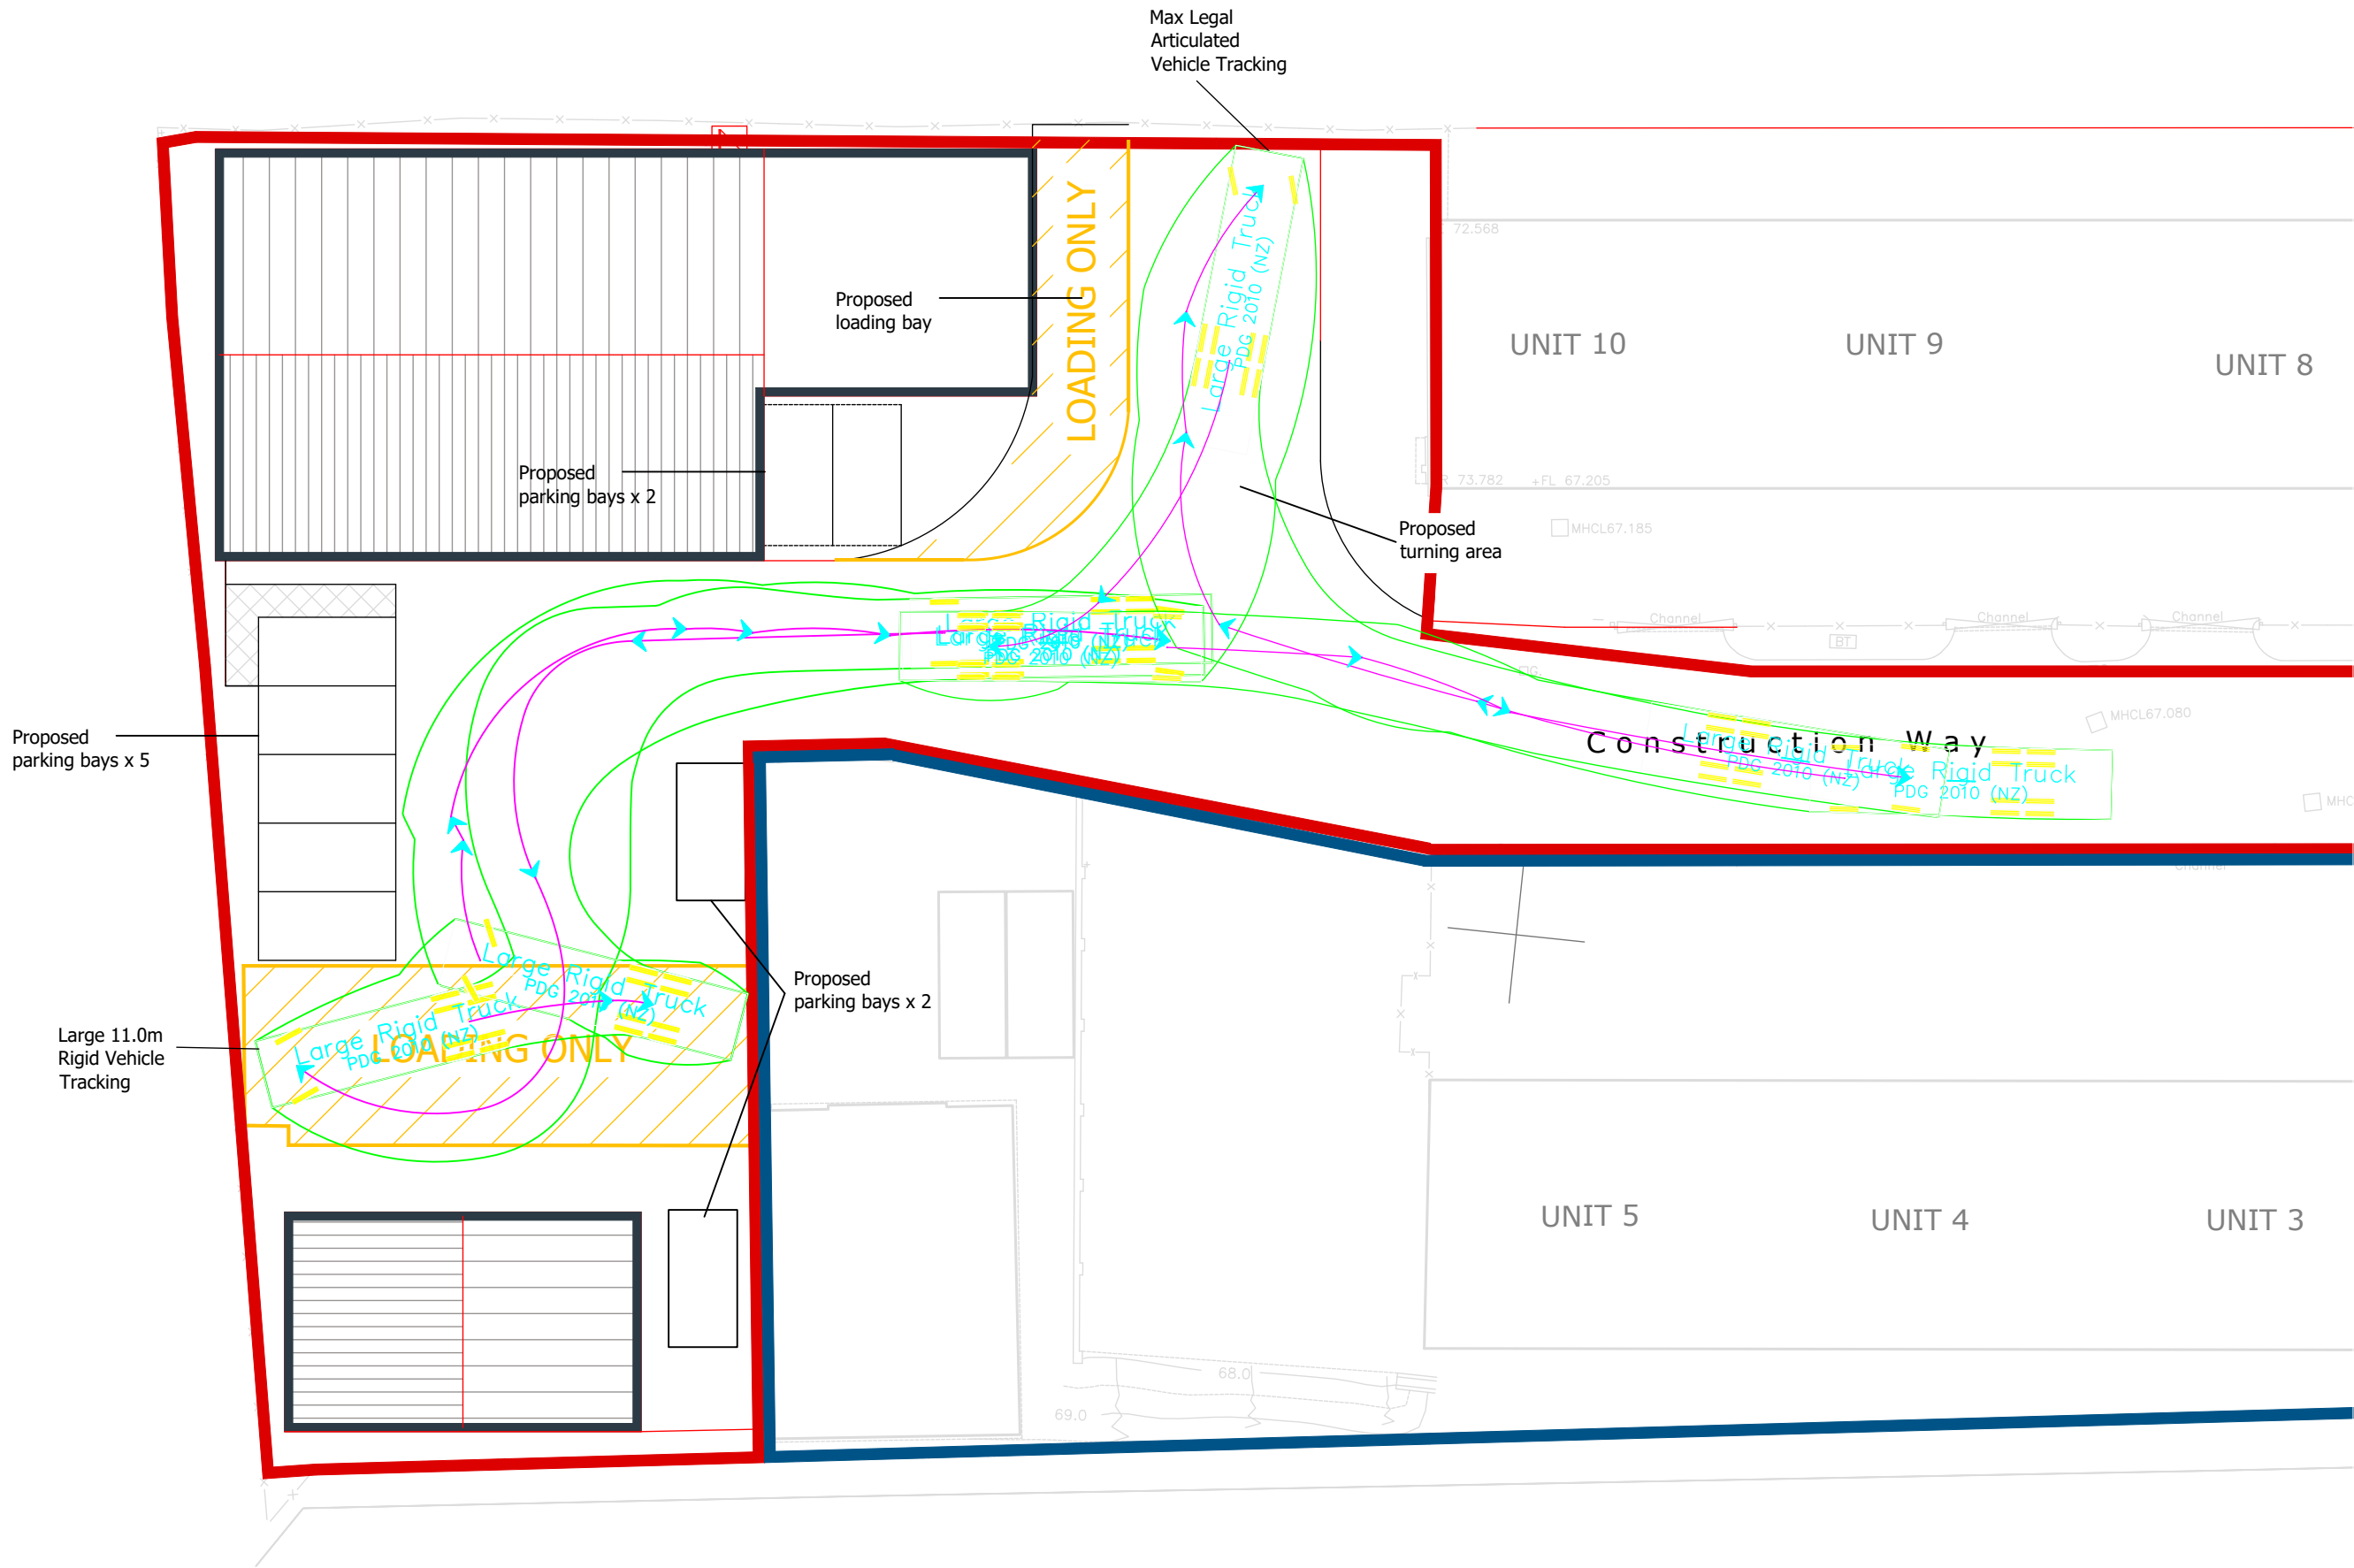

REV	DATE	DESCRIPTION
PROJECT		
CONSTRUCTION WAY, BARNSELEY		
TITLE		
VEHICLE TRACKING #1		
- 11.0M RIGID VEHICLE		
SCALE		
1:250 @ A3		
DRAWING		
2222 002A		
DATE		
JULY 2023		