






**Architecture**

Lewis & Hickey Ltd  
1 St. Bernard's Row  
Edinburgh, EH4 1HW  
0131 343 6222  
edinburgh@lewishickey.com

Edinburgh | Guildford | London | Manchester | Nottingham

**NW SPOKE REFRESH KEY**

-  NO WORKS
-  DOWNTAKINGS / REMOVALS

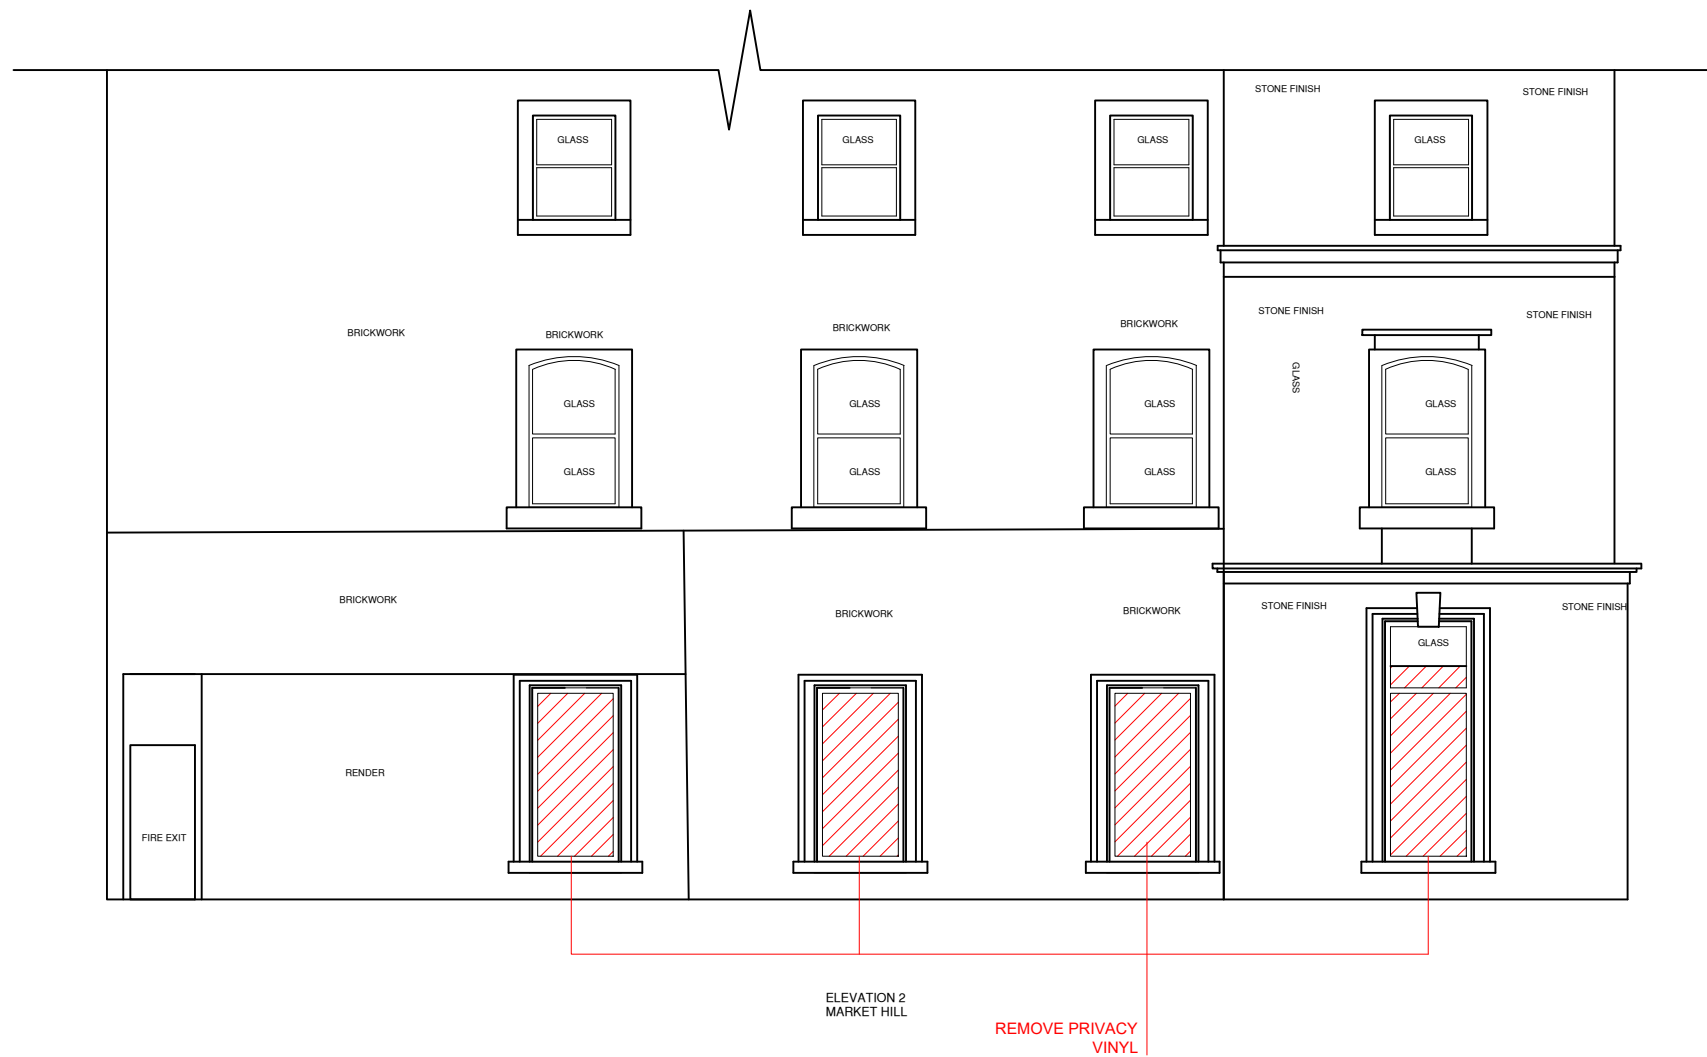

rev	date	description	drawn	checked




address  
**NATWEST BARNSELY**  
 26 MARKET HILL, BARNSELY  
 SOUTH YORKSHIRE,  
 S70 2QE

ref no. - sortcode 516135

description  
**ELEVATION 2**  
 EXISTING  
 SPOKE REFRESH

status  
**CONTRACTOR'S PROPOSAL**

IPMS1	sqm
-	-
IPMS2	sqm
-	-
IPMS3	sqm
-	-

scale 1:100 paper size A3 brand 

drn date 08/07/22 chk date 04/08/22

nw drawing number E7153-EX-E2 rev.

