


COMPASS HOUSE, BARNISLEY

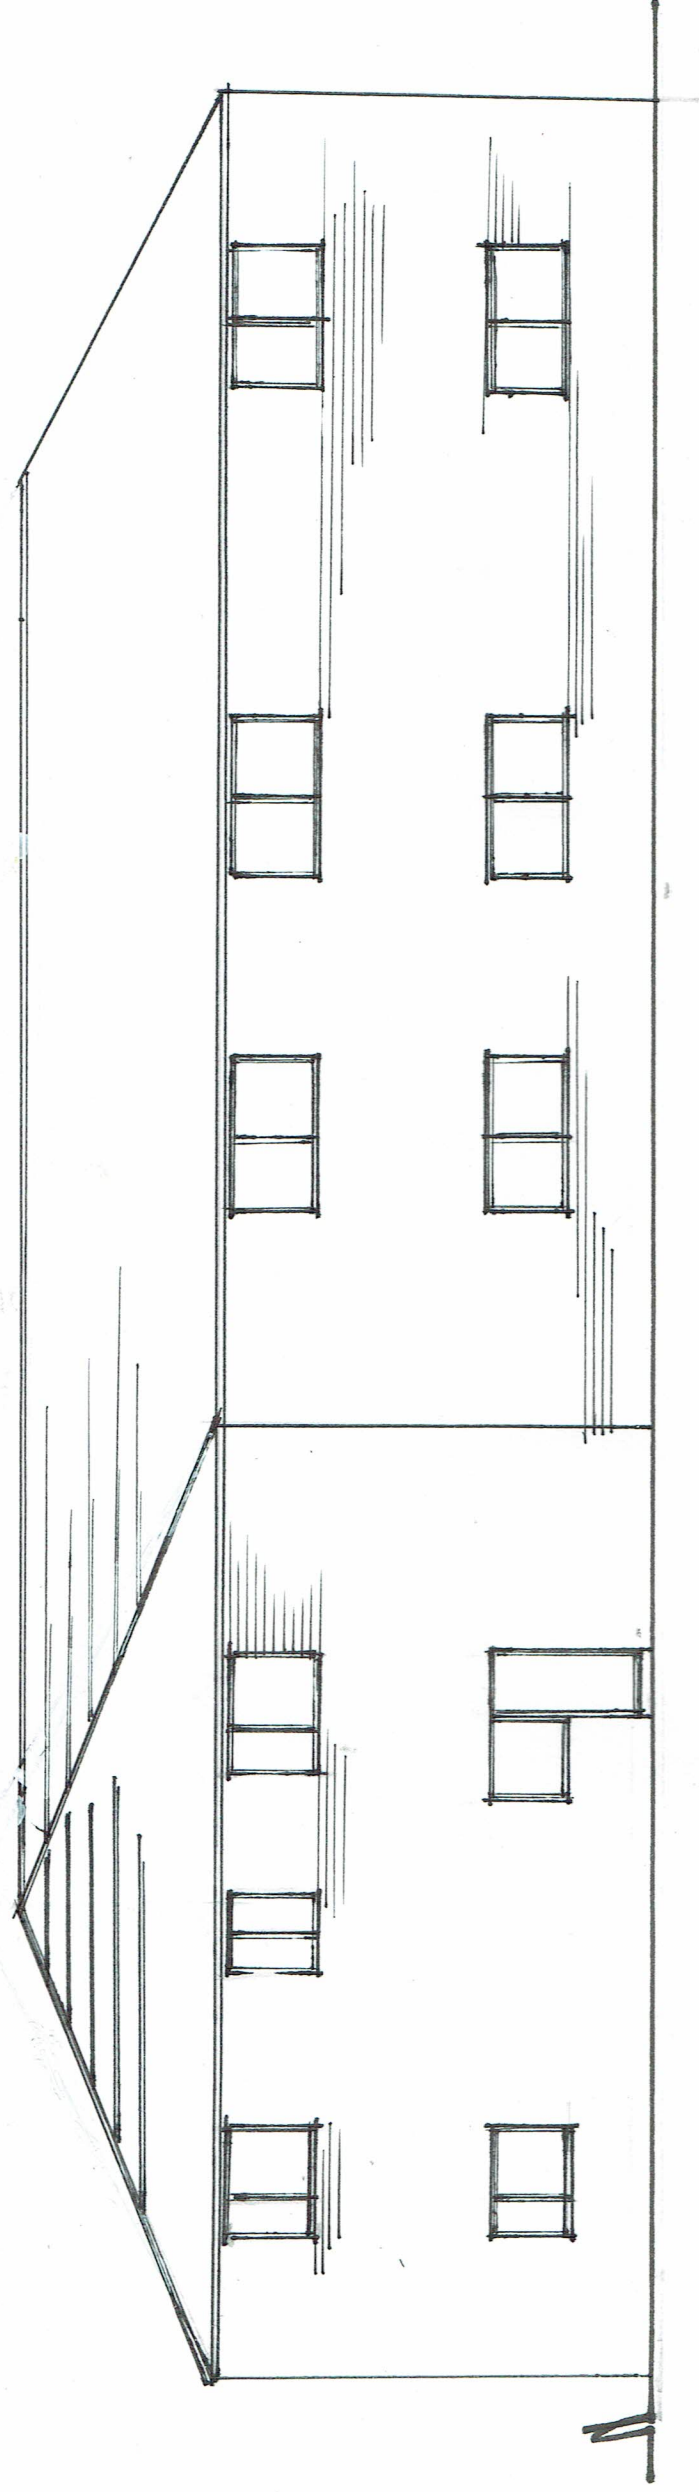

PROPOSED SIDE ELEVATIONS