



Rev	Description	Date

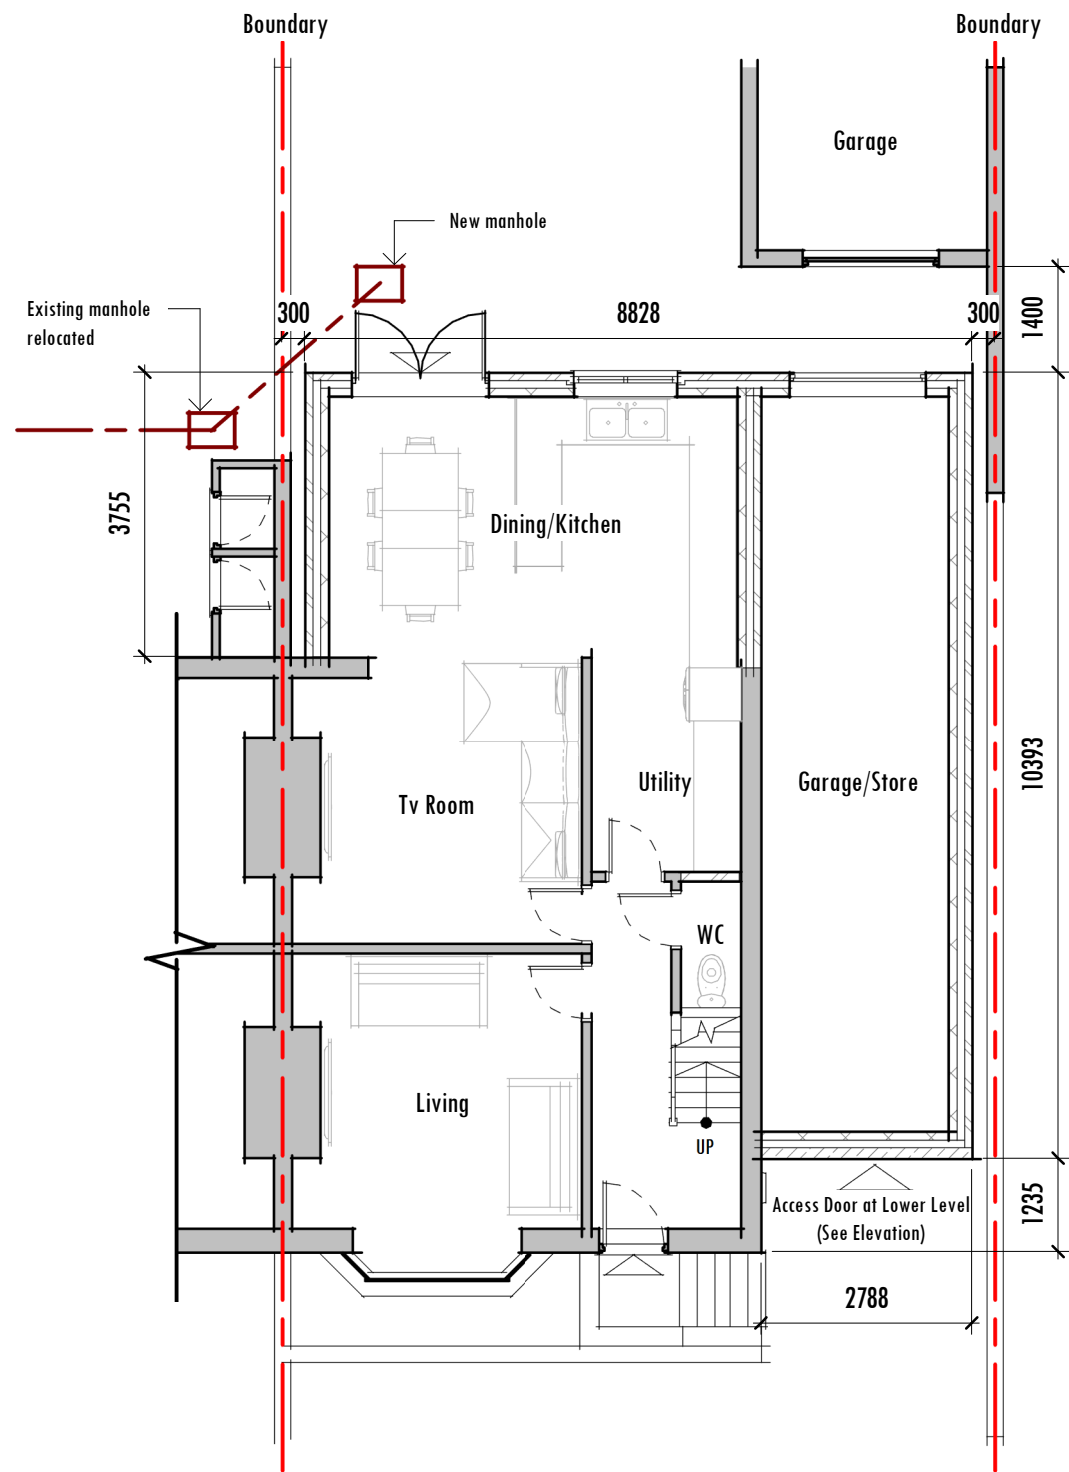

Ground Floor
1 : 100

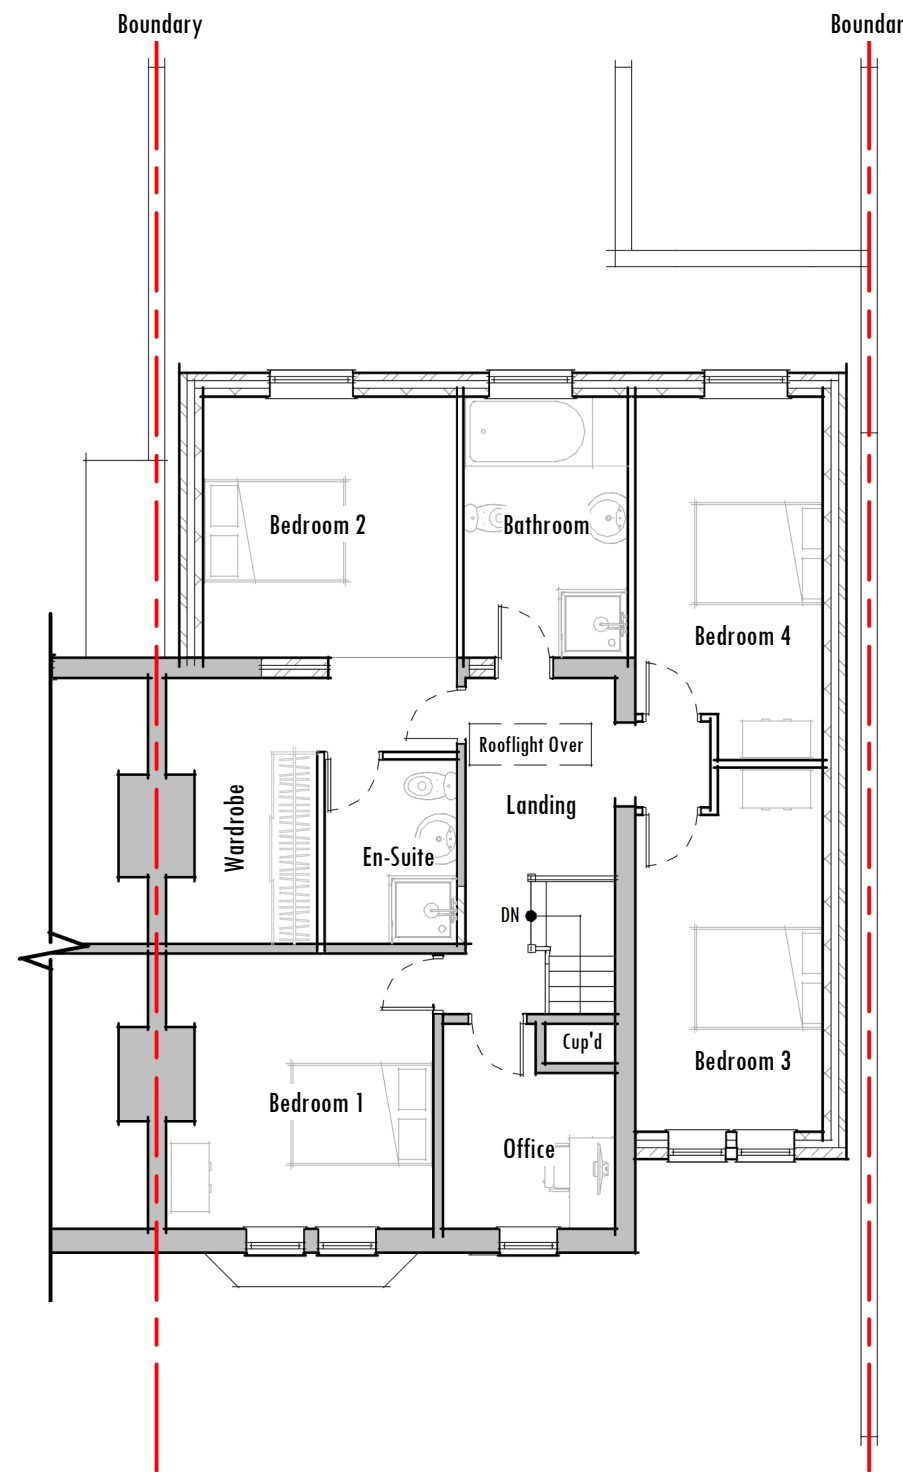

First Floor
1 : 100

