




NOTES
 This drawing has been issued in support of a planning application and must NOT be used for construction purposes.
 This drawing is copyright and may not be altered, traced, copied, photographed or used for any purpose other than that for which it is issued without written permission from the copyright holder.

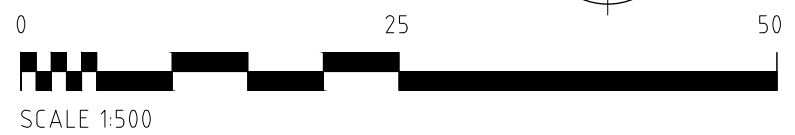

Project DEMOLITION OF CINEMA BUILDING AND EXTENSION TO CAREHOME		
Address BELE GREEN COURT CARE HOME BELLE GREEN LANE CUDWORTH, BARNSELEY, S72 8LU		
Client BELE GREEN COURT CARE HOME		
Drawing LOCATION PLAN		
Date MAY 2023	Scale 1:500 @ A3	
Project No. 3922	Drawing No. LP01	Revision

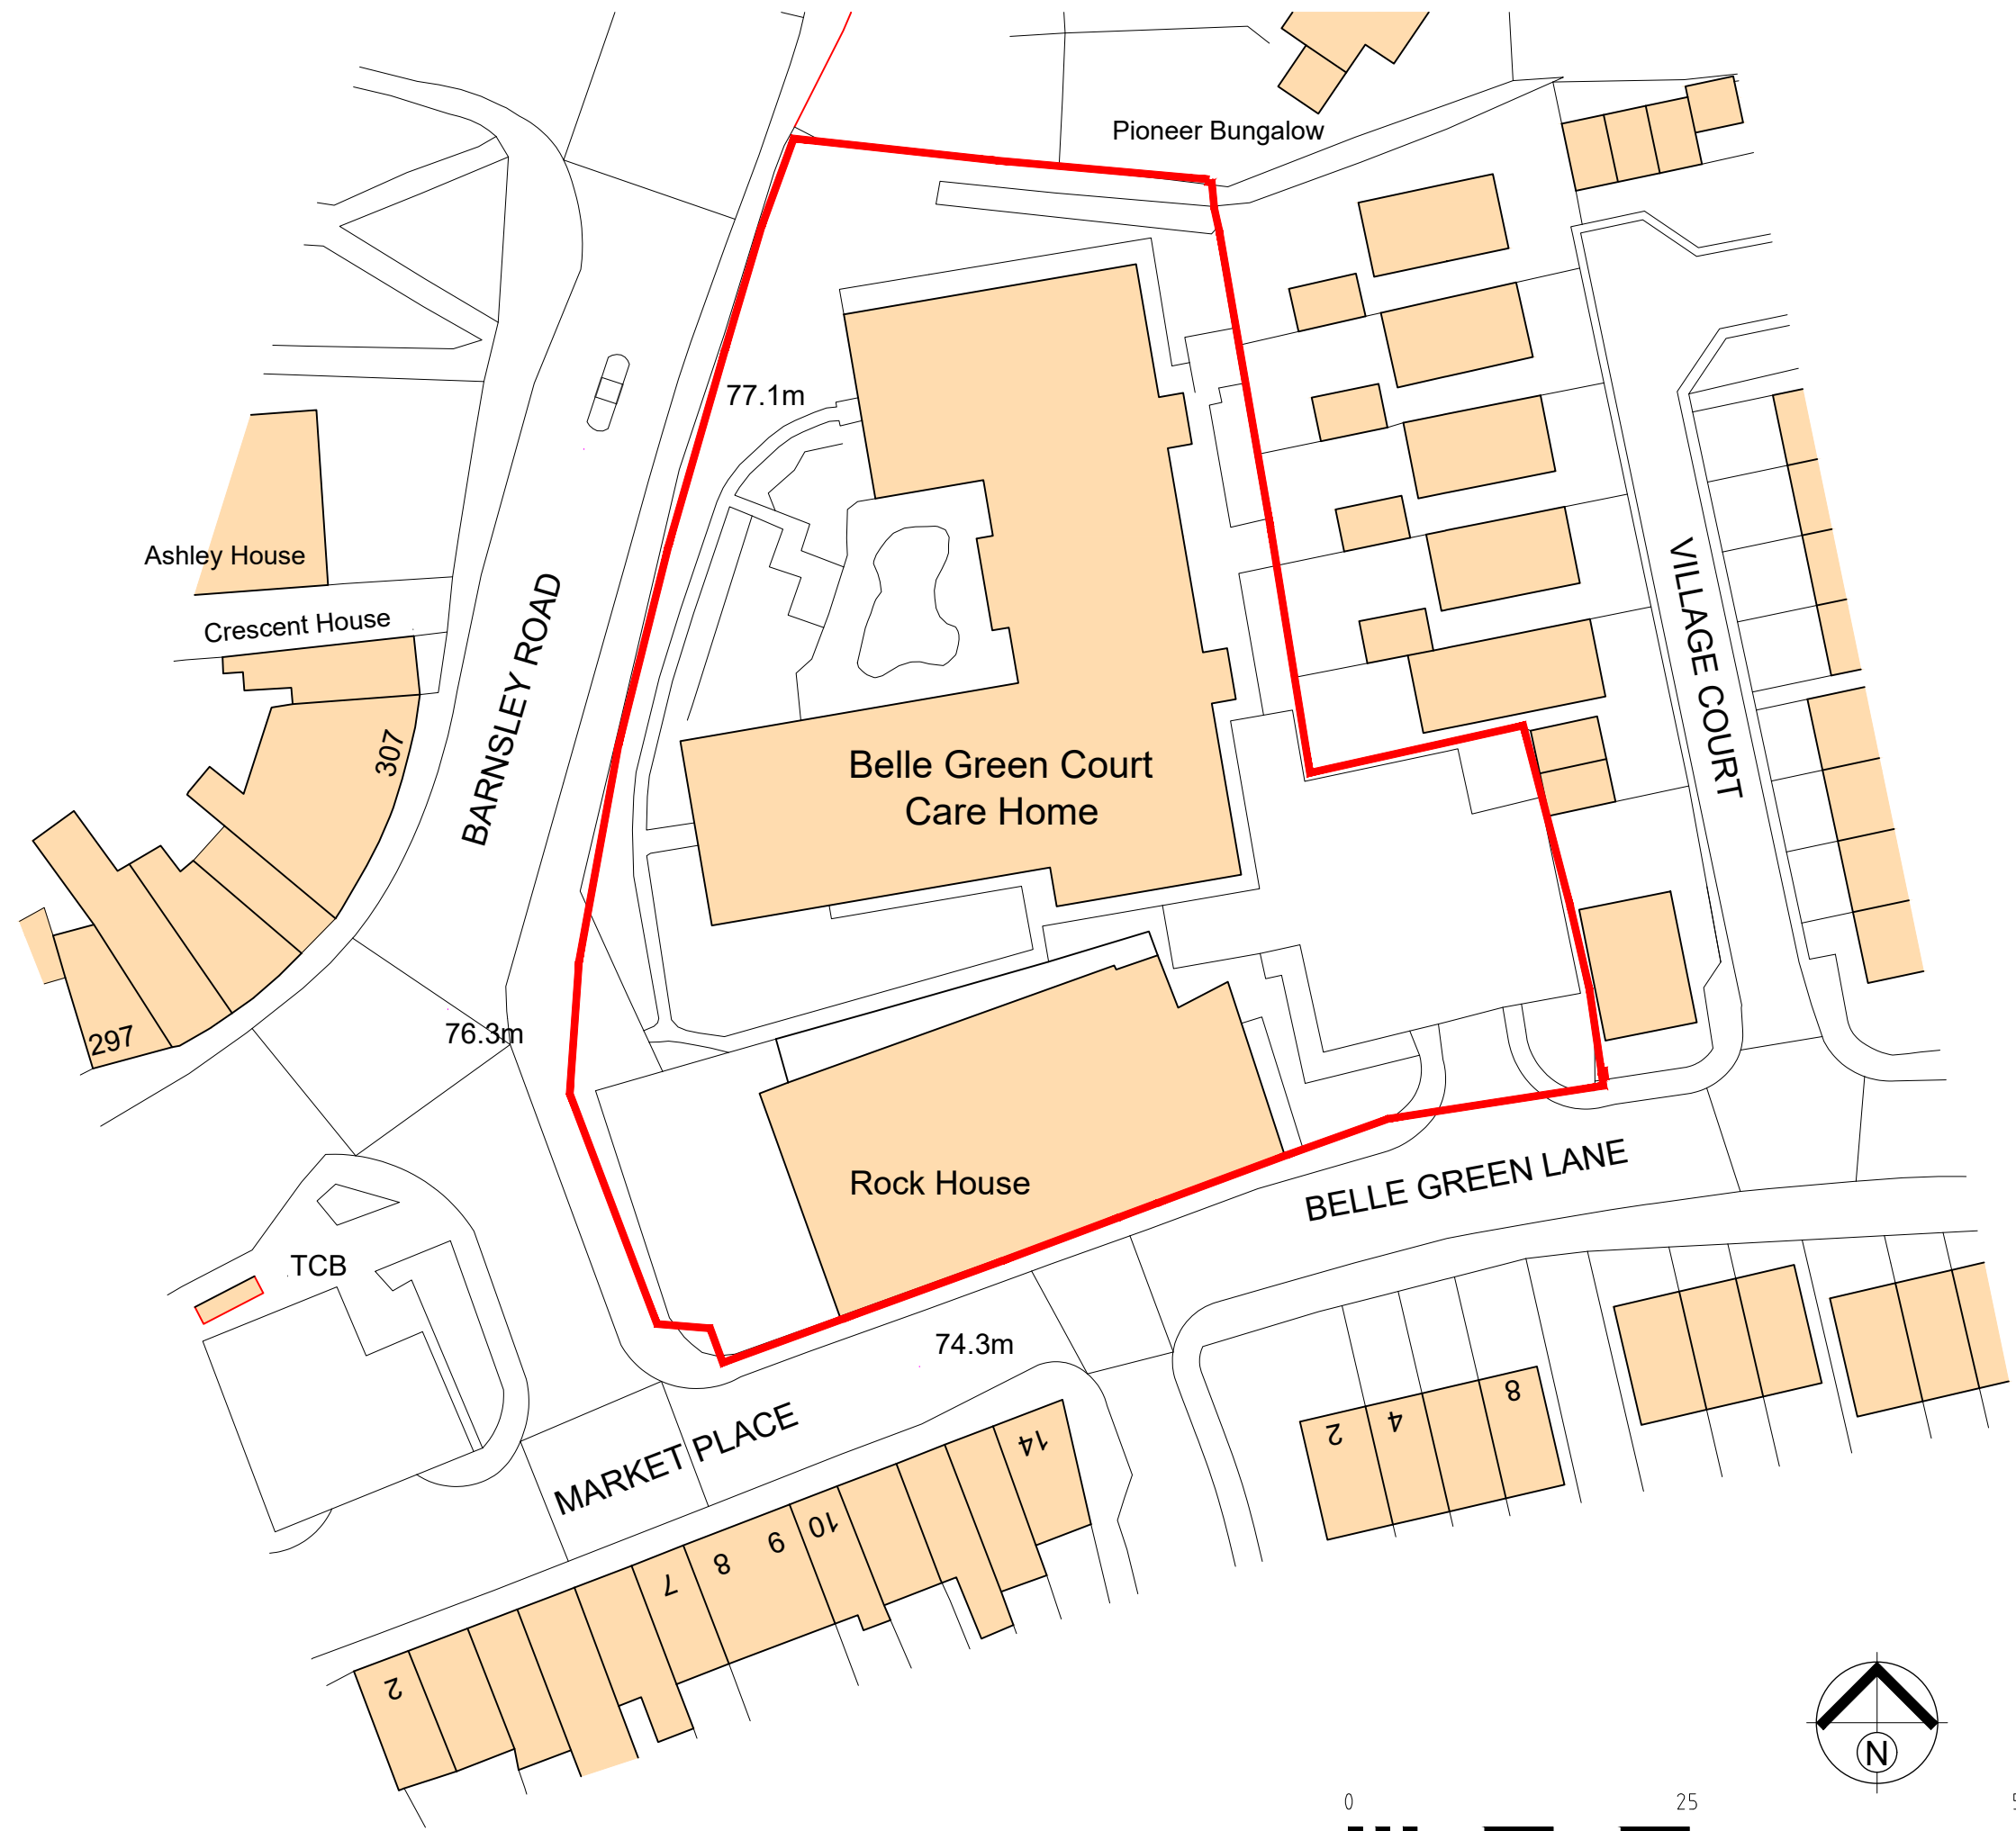

Portless and Richardson Limited
 193 Lincoln Road, Peterborough PE1 2PL
 T. 01733 568116 E. p-r@portlessarchitect.com
 www.portlessarchitect.com