


40 MEADOW GATES BOLTON UPON DEANE.

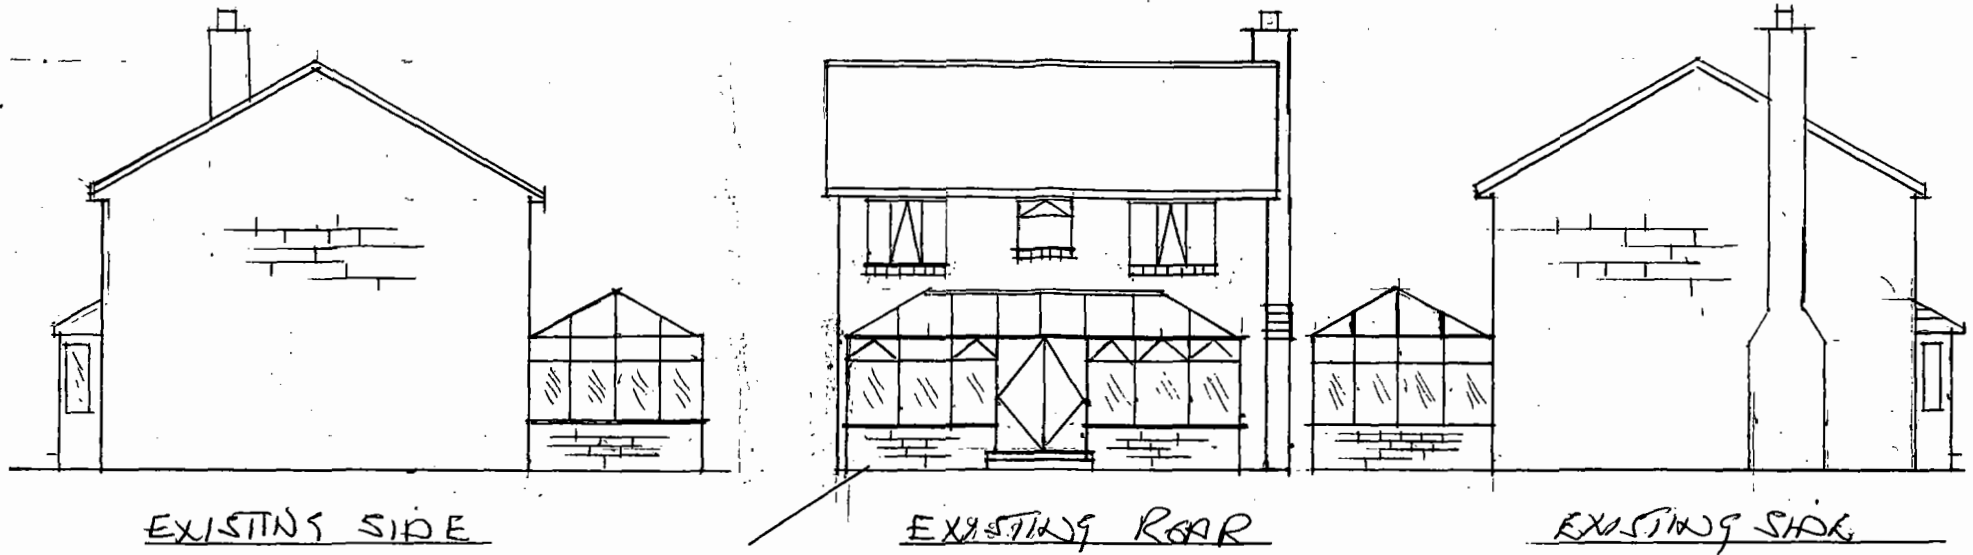


EXISTING SIDE

EXISTING REAR

EXISTING SIDE

BUCK OFF EXISTING WALLS

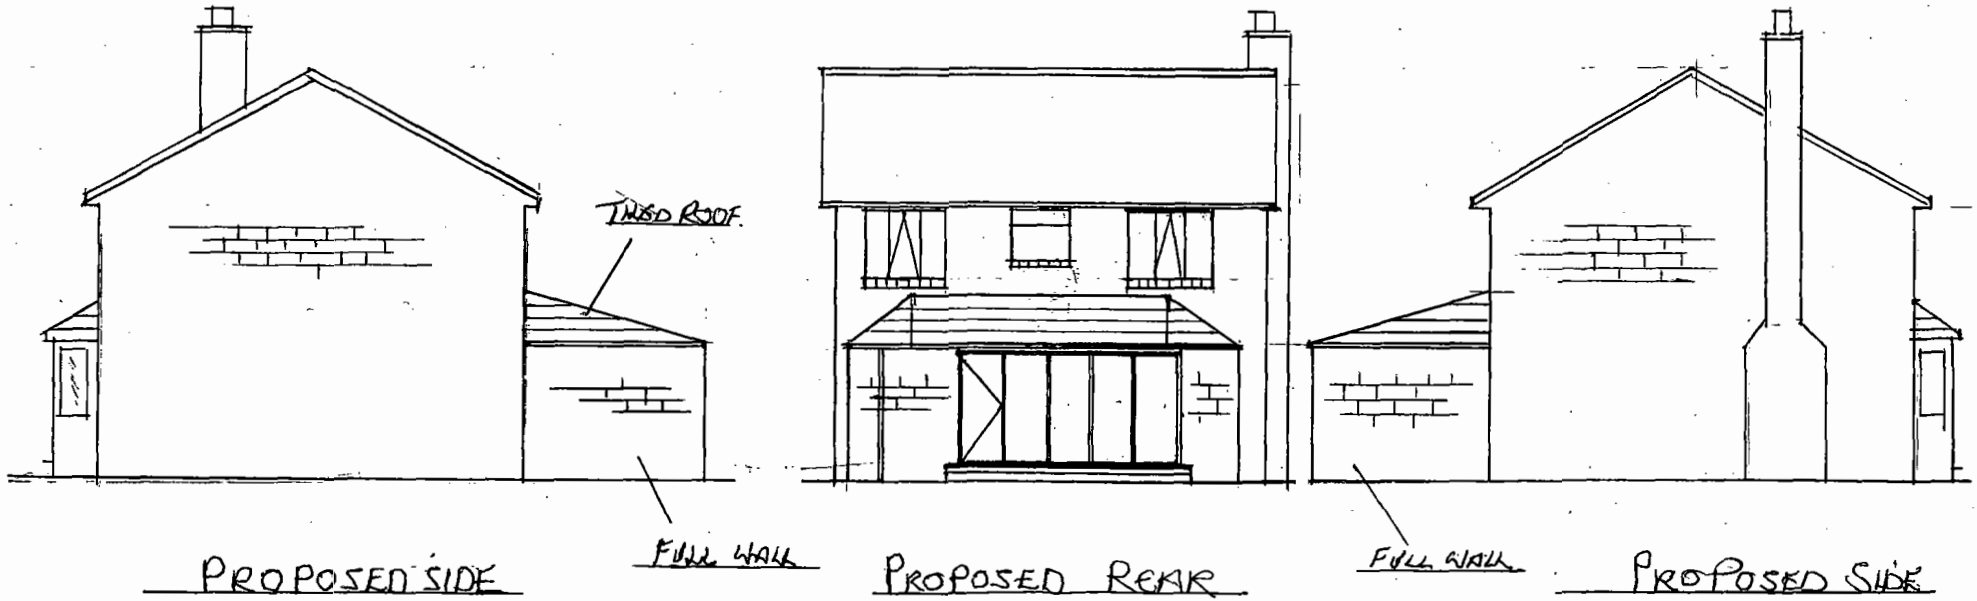

PROPOSED SIDE

PROPOSED REAR

PROPOSED SIDE

FULL WALL

FULL WALL

SCALE 1:100