



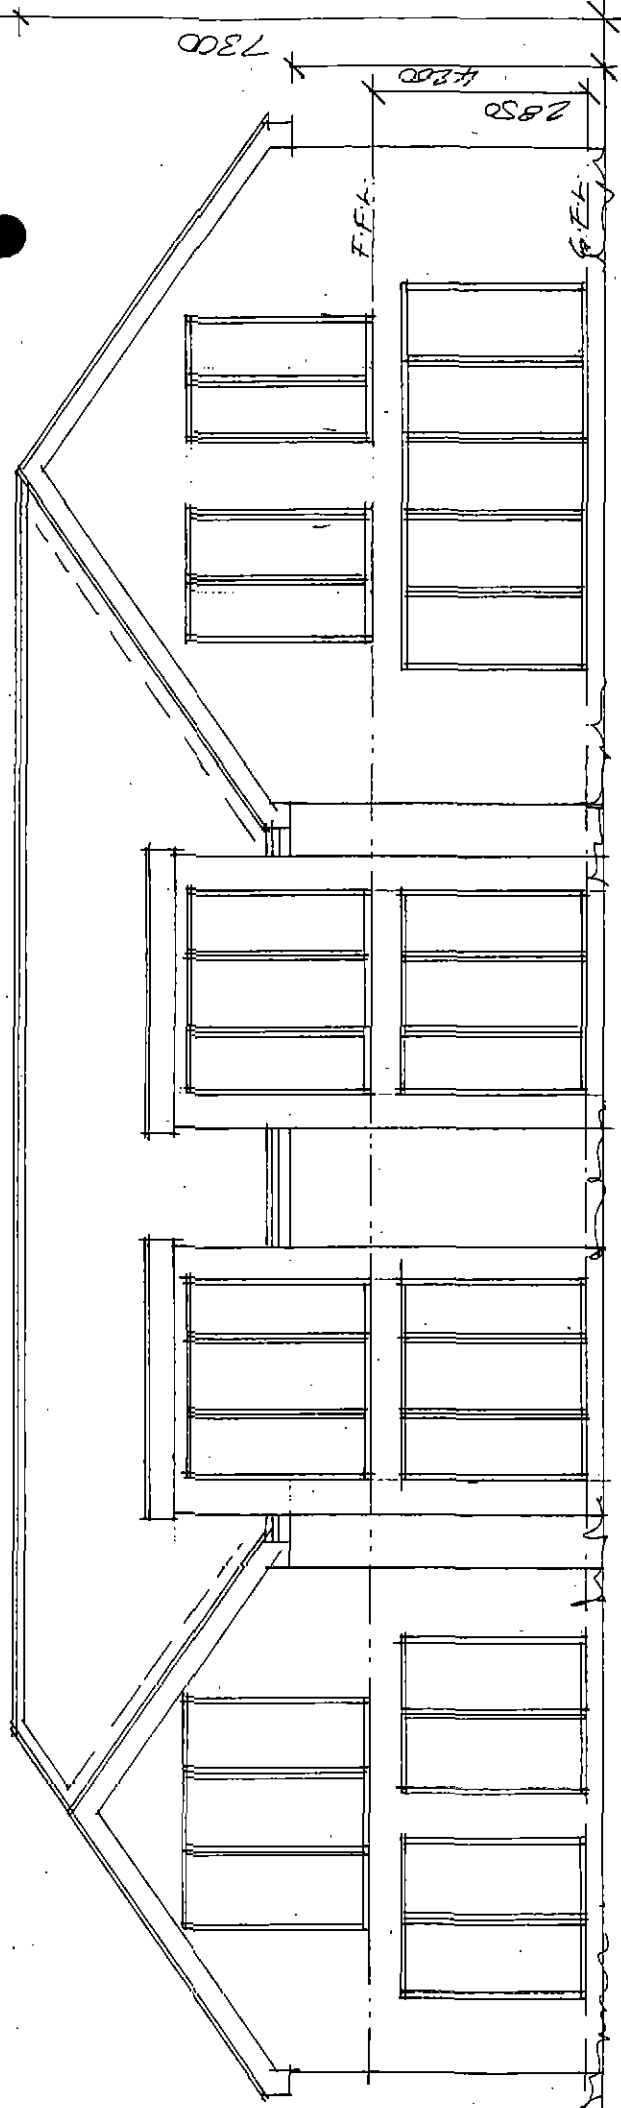


Rear

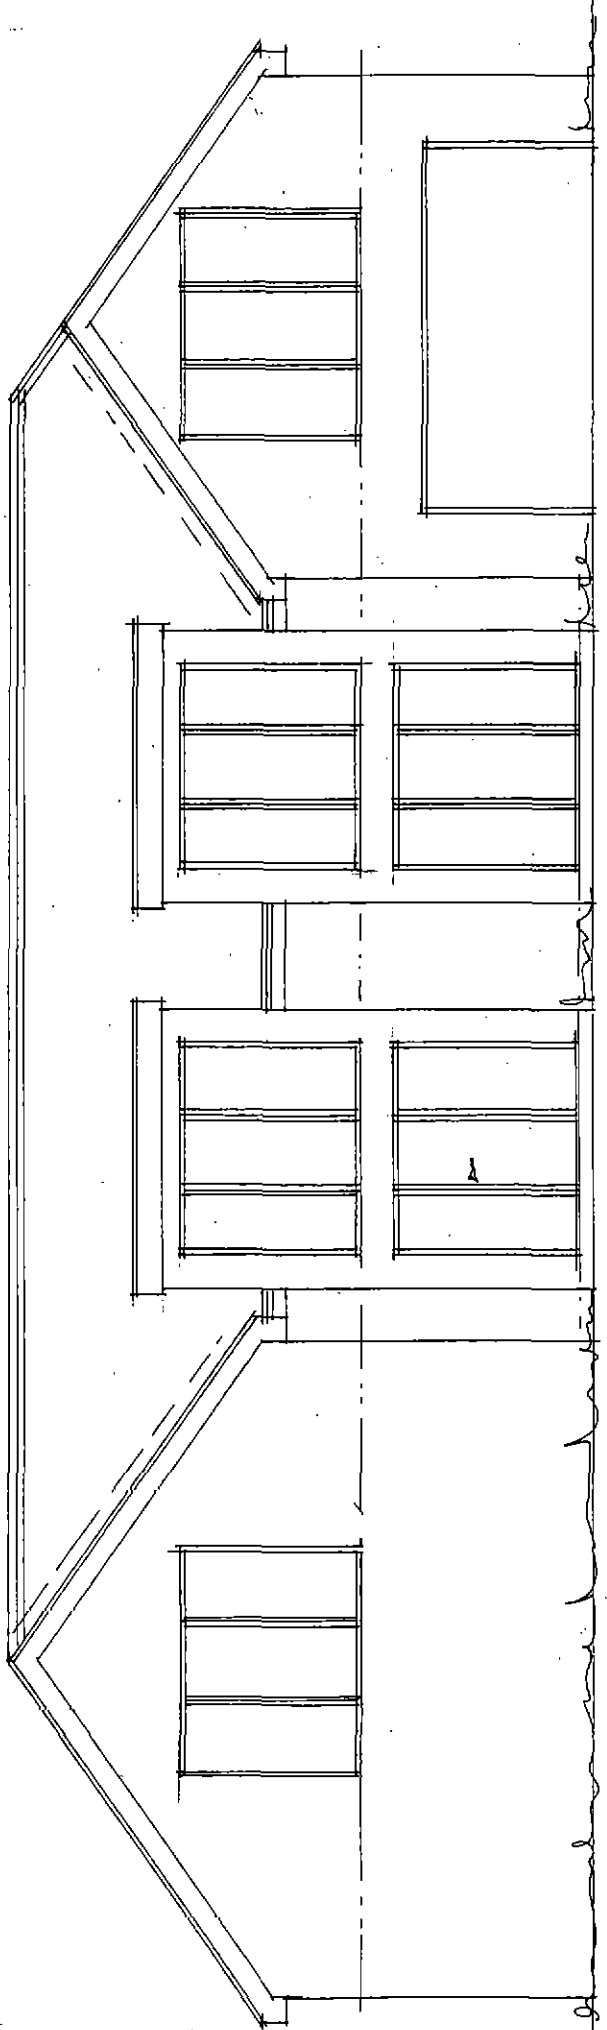


Front

ANTHRACITE COLOUR UPVC
WINDOWS & DOORS.
BLACK UPVC FASCIA & BARGE
BLACK UPVC FINISH TO
SOIL GOODS.

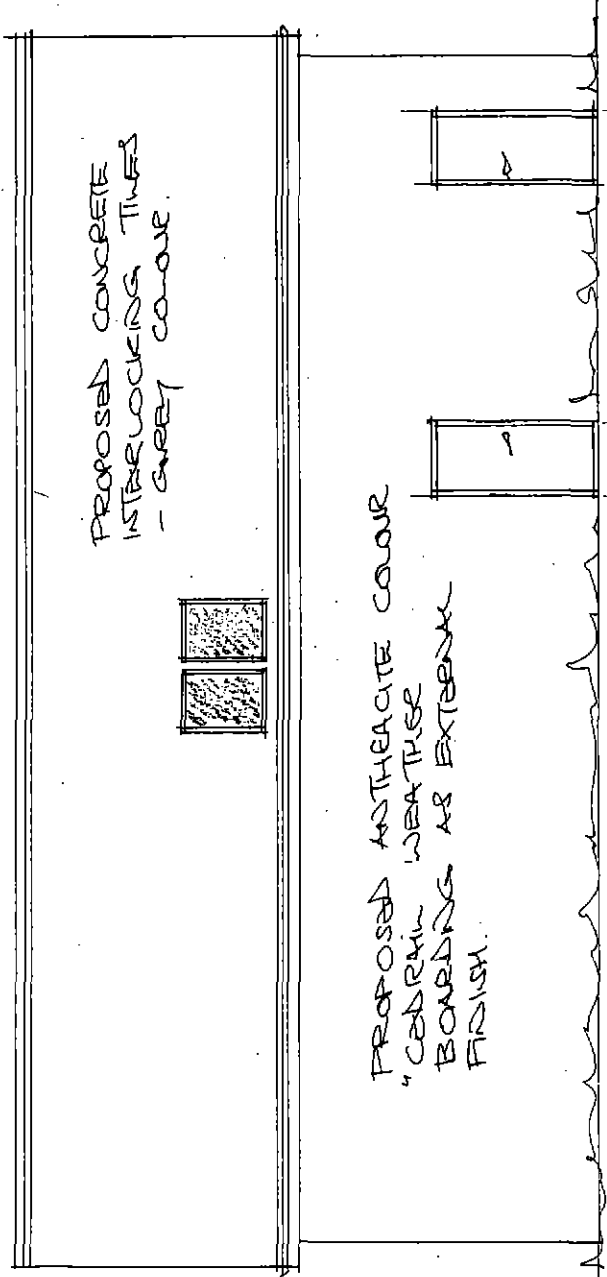

Side

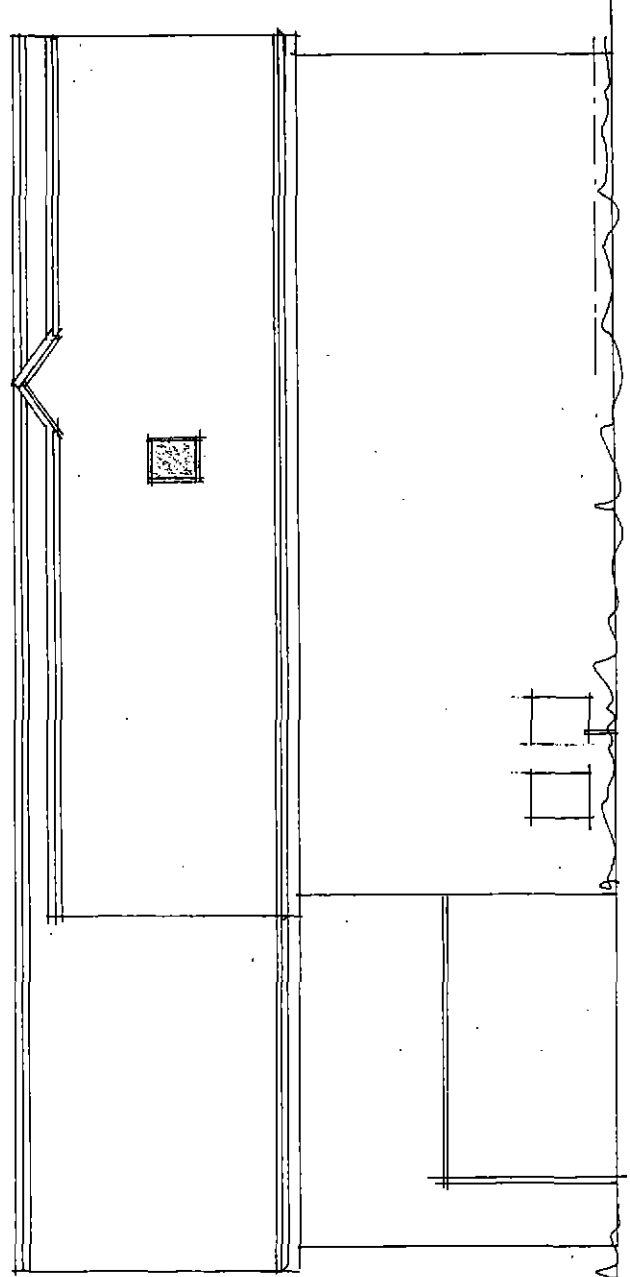

Side

Rev	Notes	Date

Garry
Greetham
Associates

Residential
Design Consultant
Westwood House
18 Carr Lane
Tannersley
Barnsley S75 3BE
Tel(01226)746573

PROJECTDetached Dwelling

CLIENTMr. Damian Clowery

TITLEElevations as Proposed

ADDRESS"Bank View",
Green Moor Road, Wortley,
Sheffield. S35 7DQ

DRAWN BYggg

SCALE1:100DATEJul 21

DRAWING No965-03REV

Member of the Chartered Institute
of Architectural Technologists